




SNID A 1:20

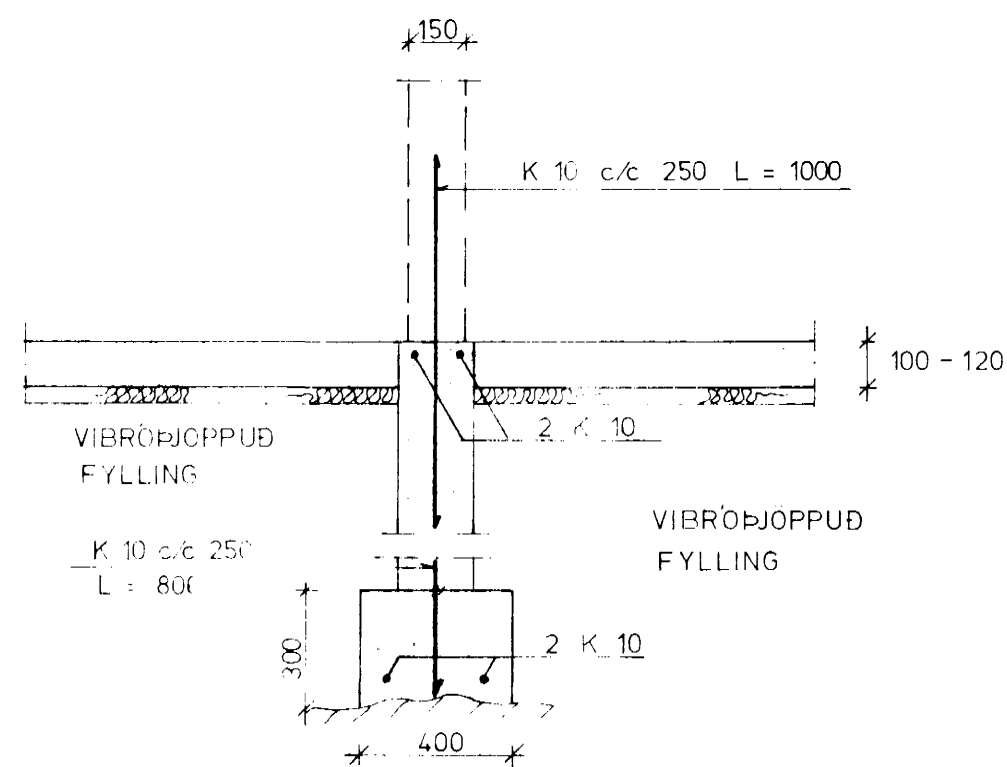


SNID B 1:20

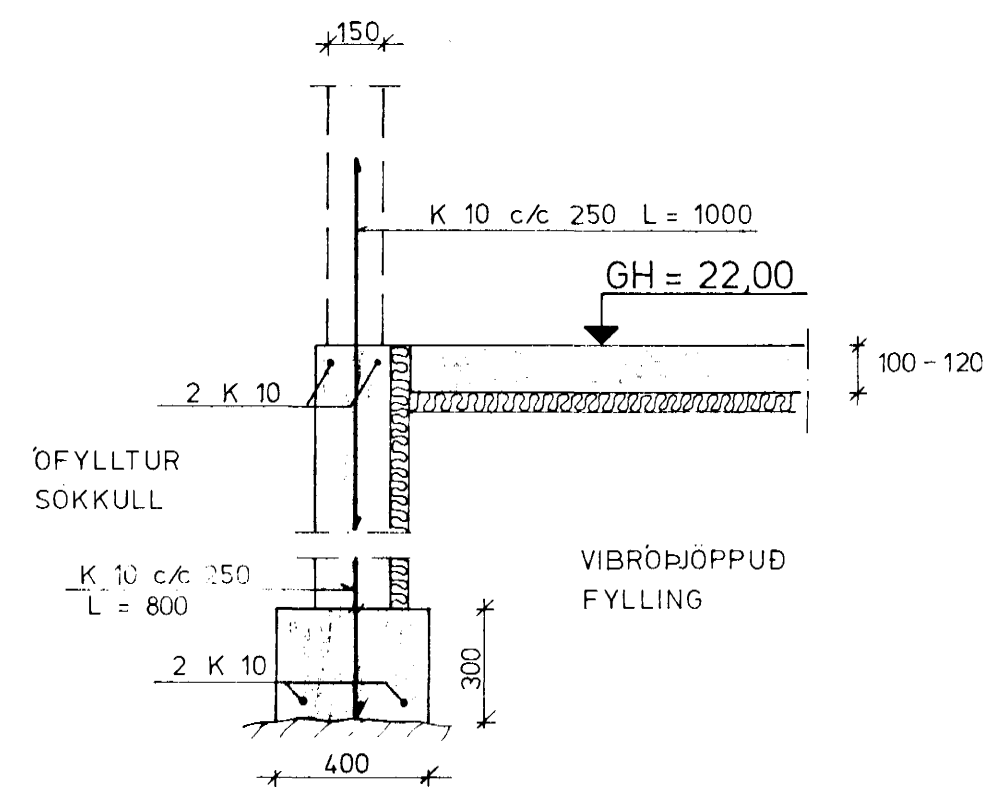


SNID C 1:20

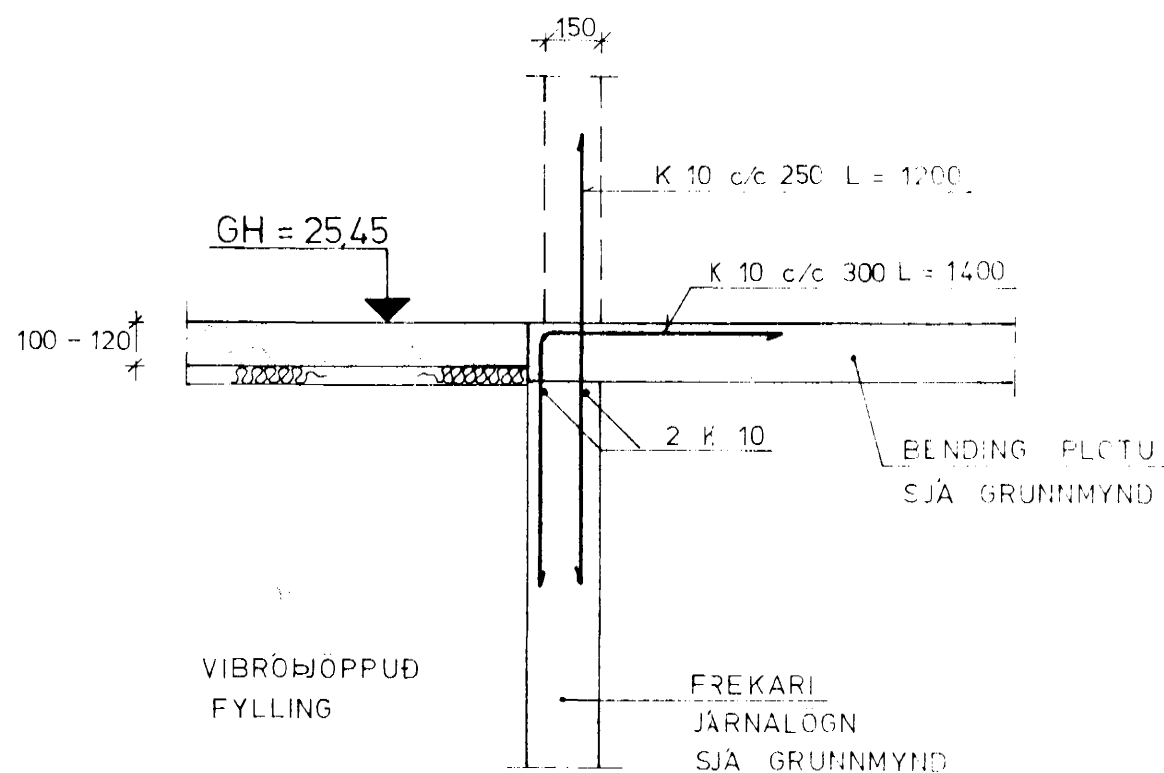


SNID D 1:20

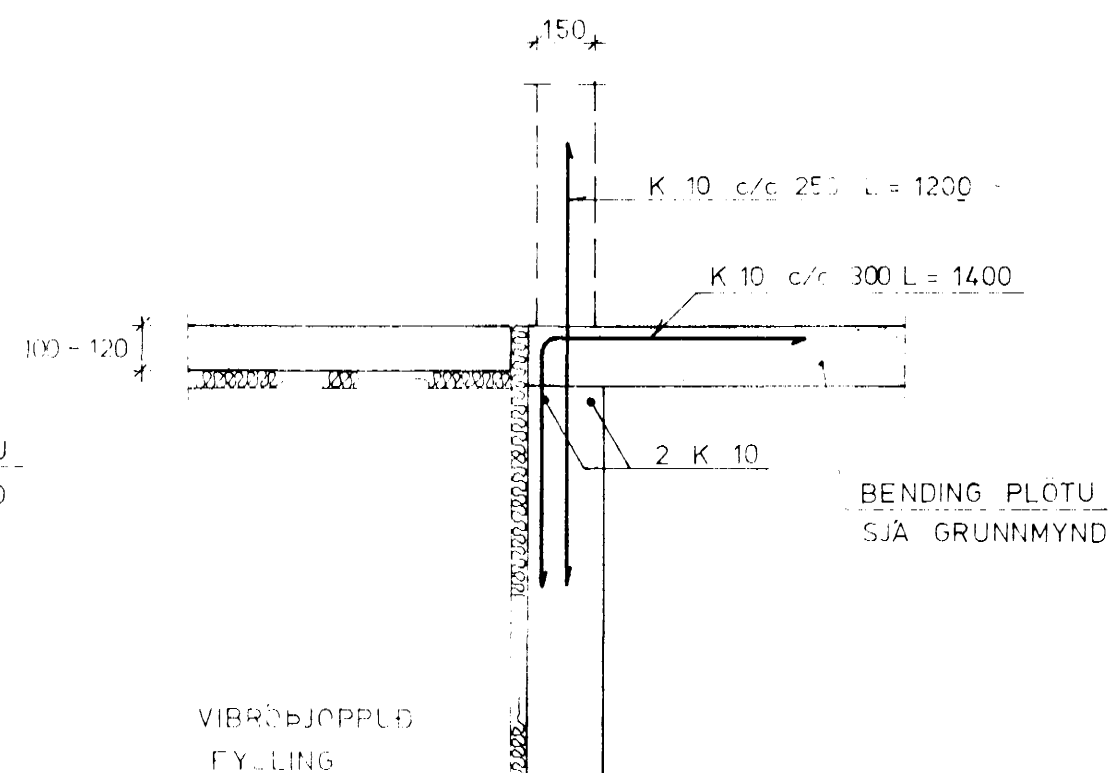

SNID E 1:20

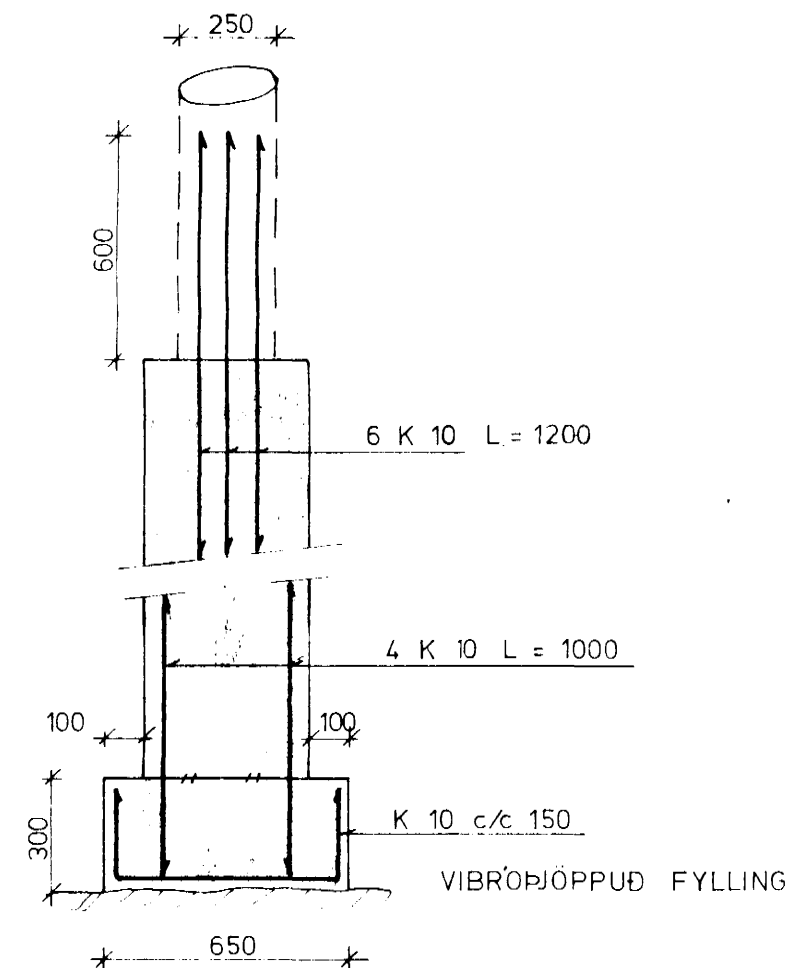

SNID 1 SÜLUR

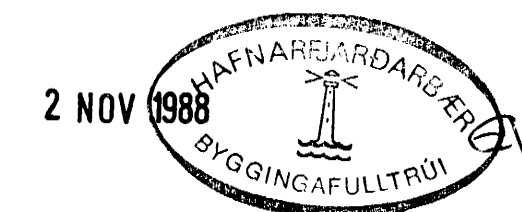

SKÝRINGAR SJÄ TEIKNINGU NR. 1.0

HAGVIRKI HF				Verk nr
VERKTAKI VERKHÖNNUN		SKÚTAHRAUN 2 220 HAFNARFIRÐI - SÍMI 53999		Teikning nr
BURKNABERG 6, HAFNARF.				1.2
SNID 1 UNDIRSTÖÐUR				Mælikvarði
				1:20
				Dagsetning
				Okt. '88
Hannað	Teiknað	Yfirfarið	Samþykkt	
H.P.M.	AW	H.P.M.	Hemundur Sigurdsson	