




GRUNNMYND JARÐHÆÐAR 1 : 50

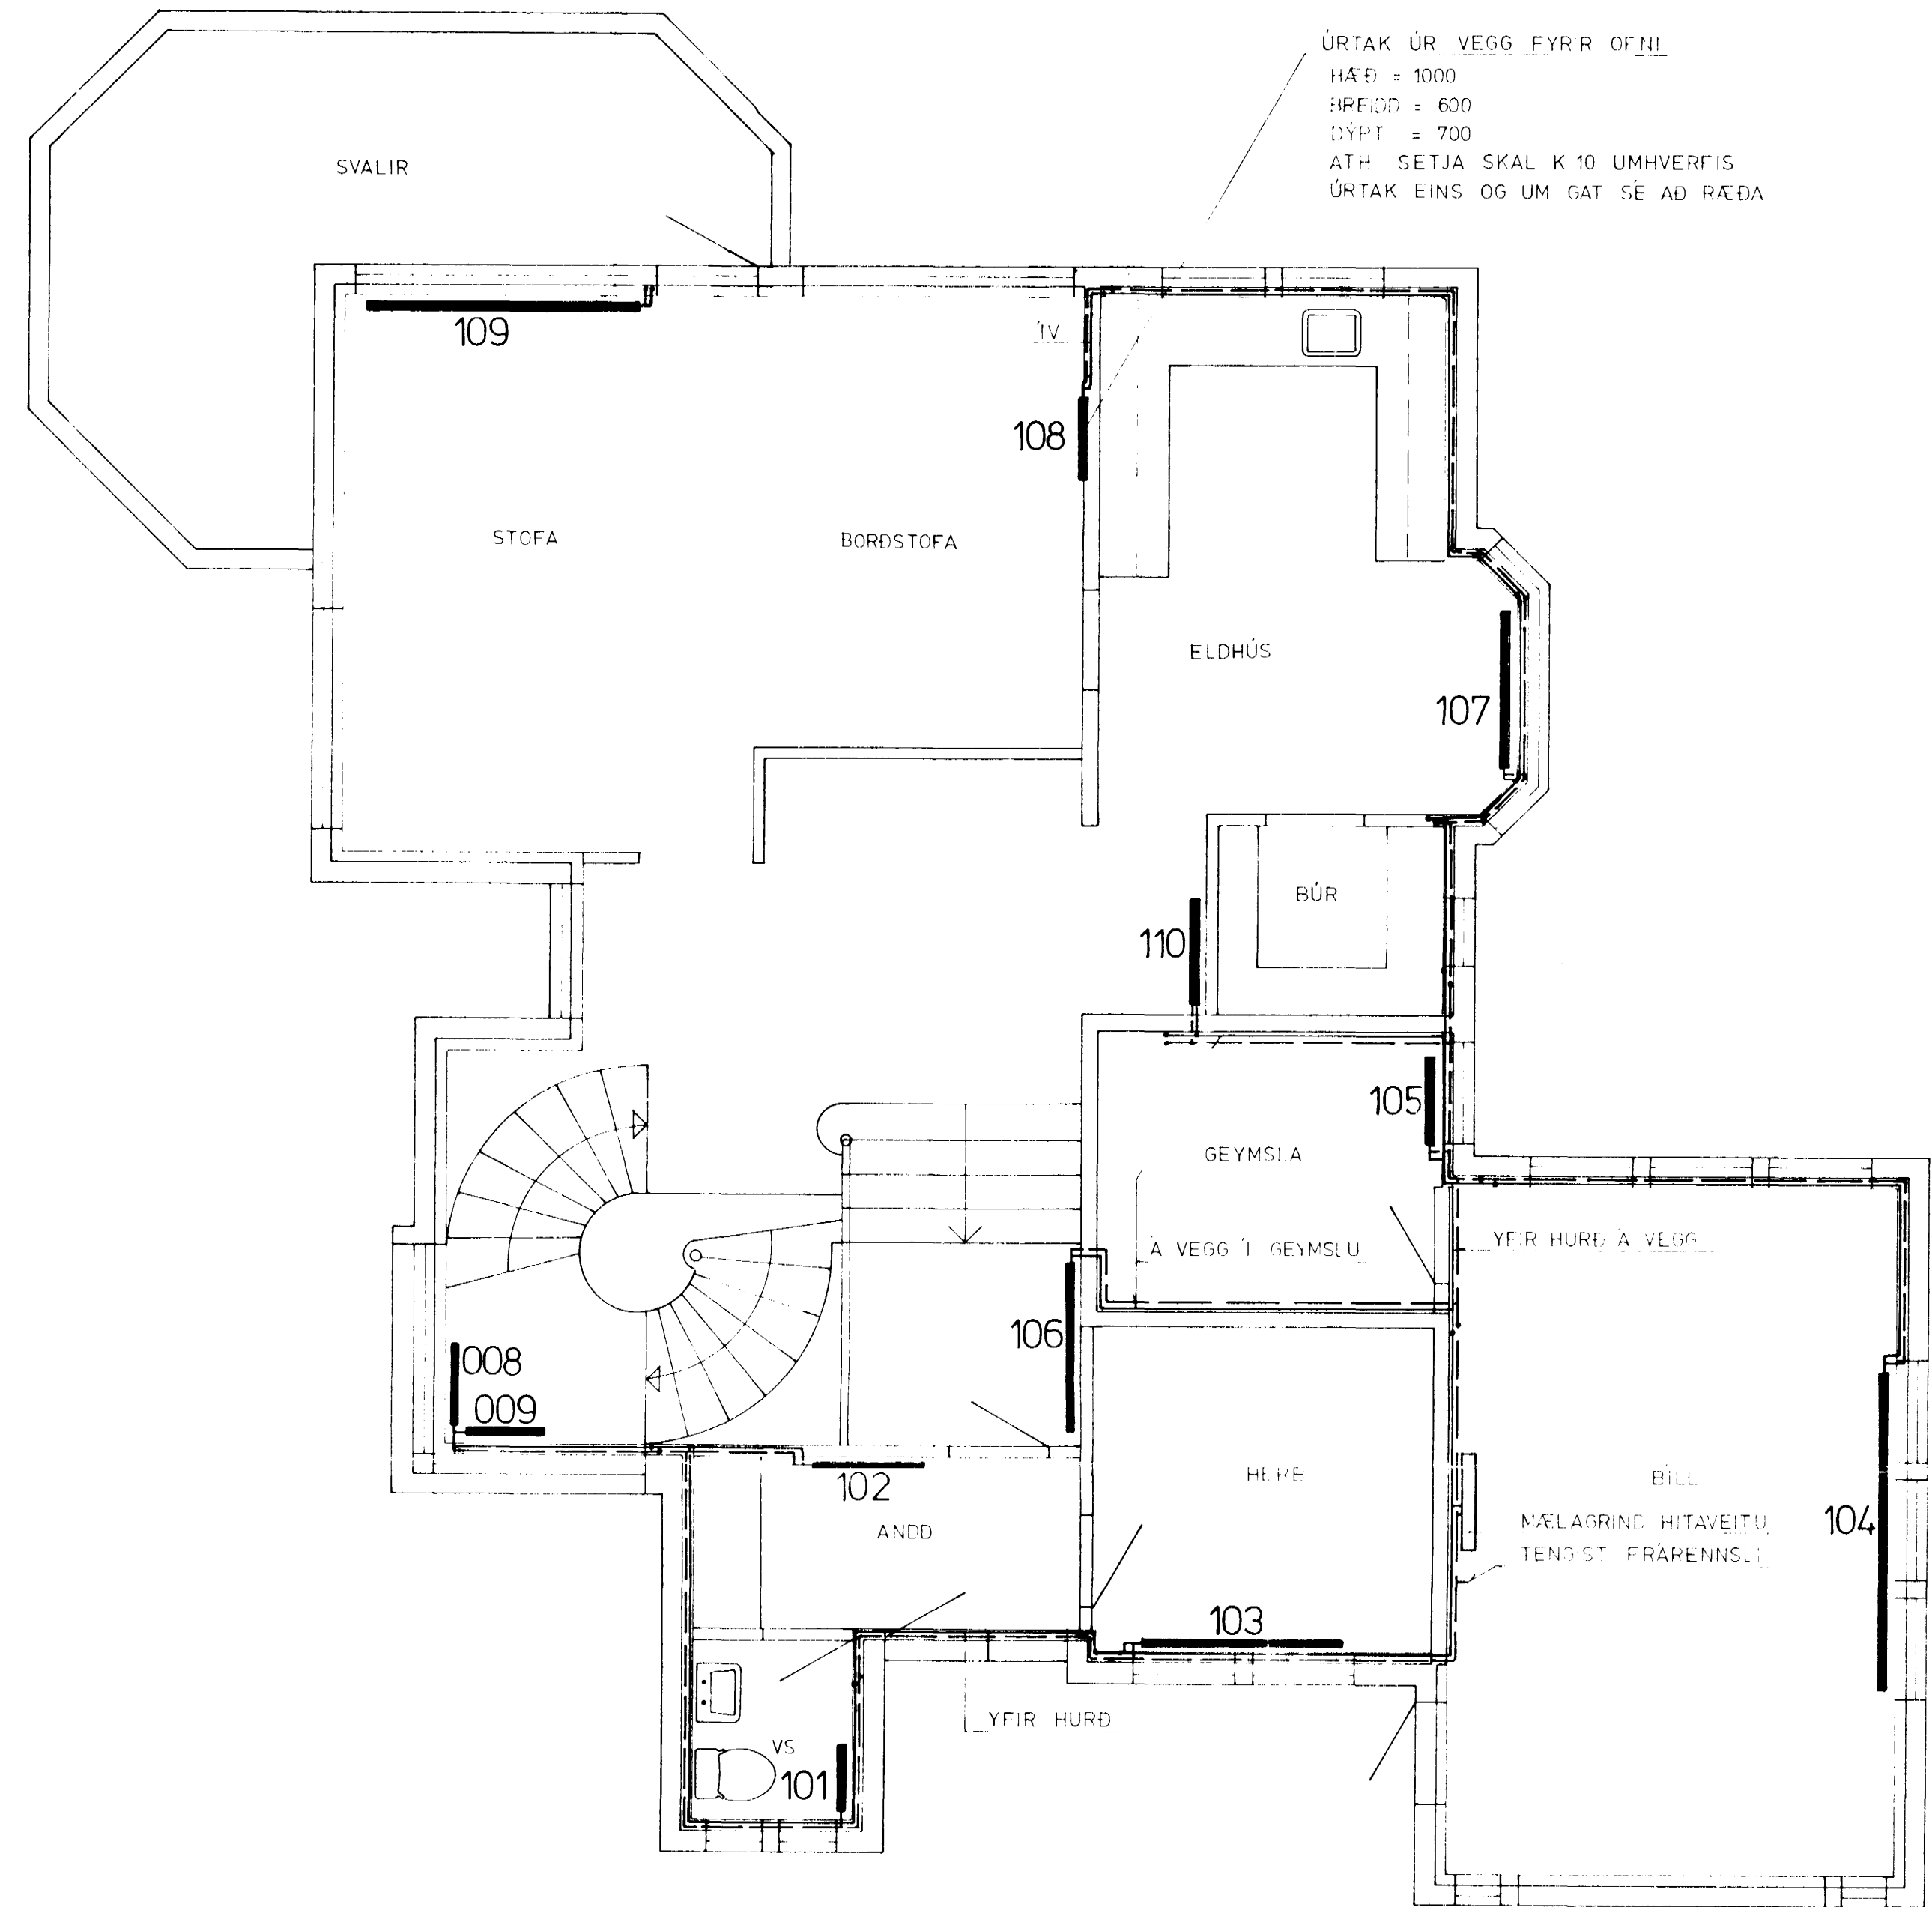

GRUNNMYND 1. HÆÐAR. 1 : 50

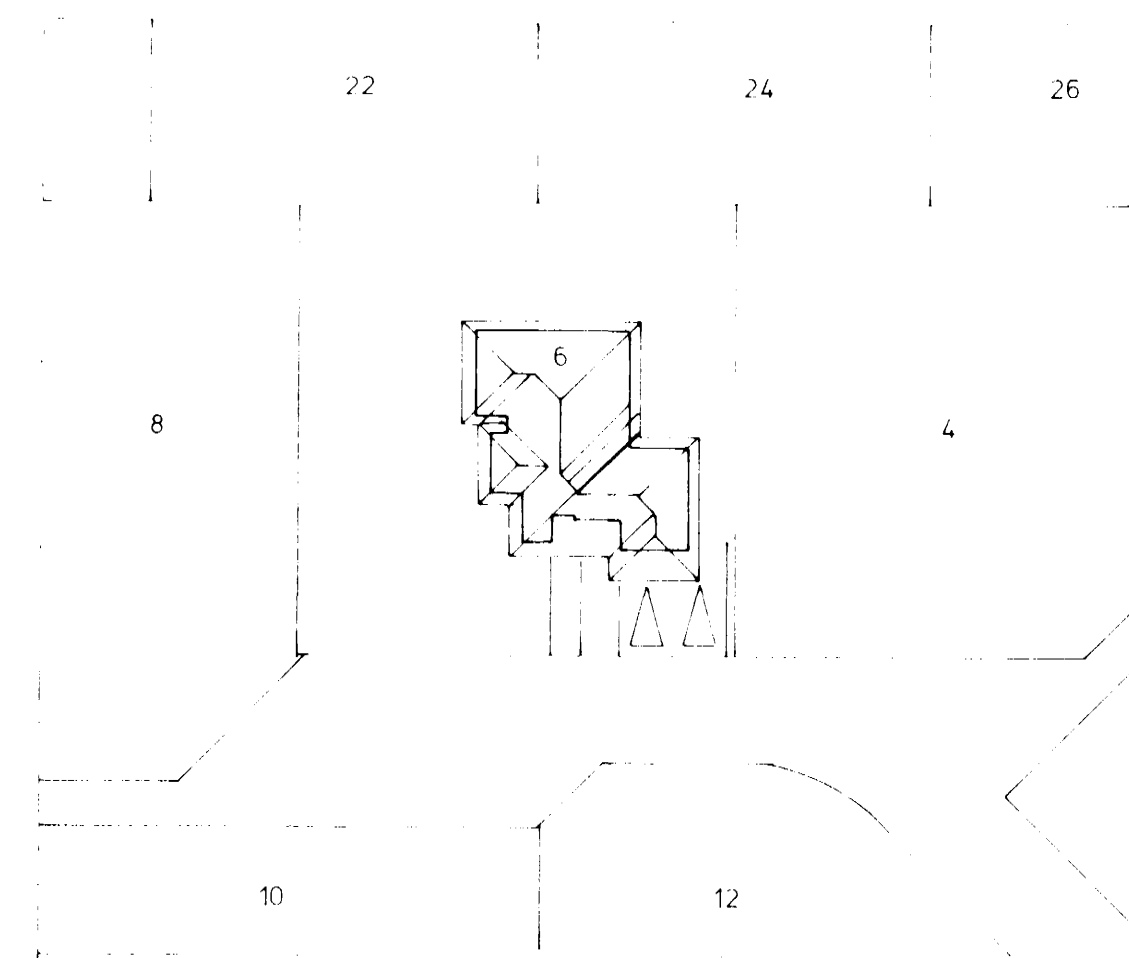

AFSTADA 1 : 500

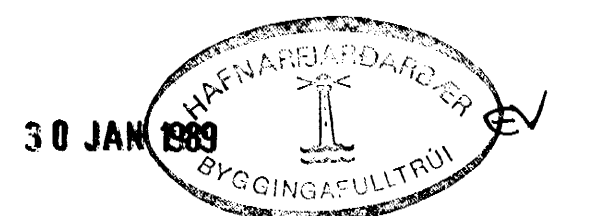

SKÝRINGAR SJA TEIKNINGU NR. 2.0

<b>HAGVIRKI HF</b>		Verk nr
VERKTAKI VERKSTYRNUN	SKUTAHAUGI 105 HAFNARFIRSI SÍMI 5399	Teikning nr
BURKNABERG 6, HAFNARF.		3.1
HITALÖGN		Mælikvarði 1 : 50, 1 : 500
Dagsetning JAN '89		
Hannað K.P.	Teknað A.P.	Yfirfarið S. S.
Samþykkt Björninn Sigurðsson		