




Sérmynd 3 Mkv. 1:10  
T02

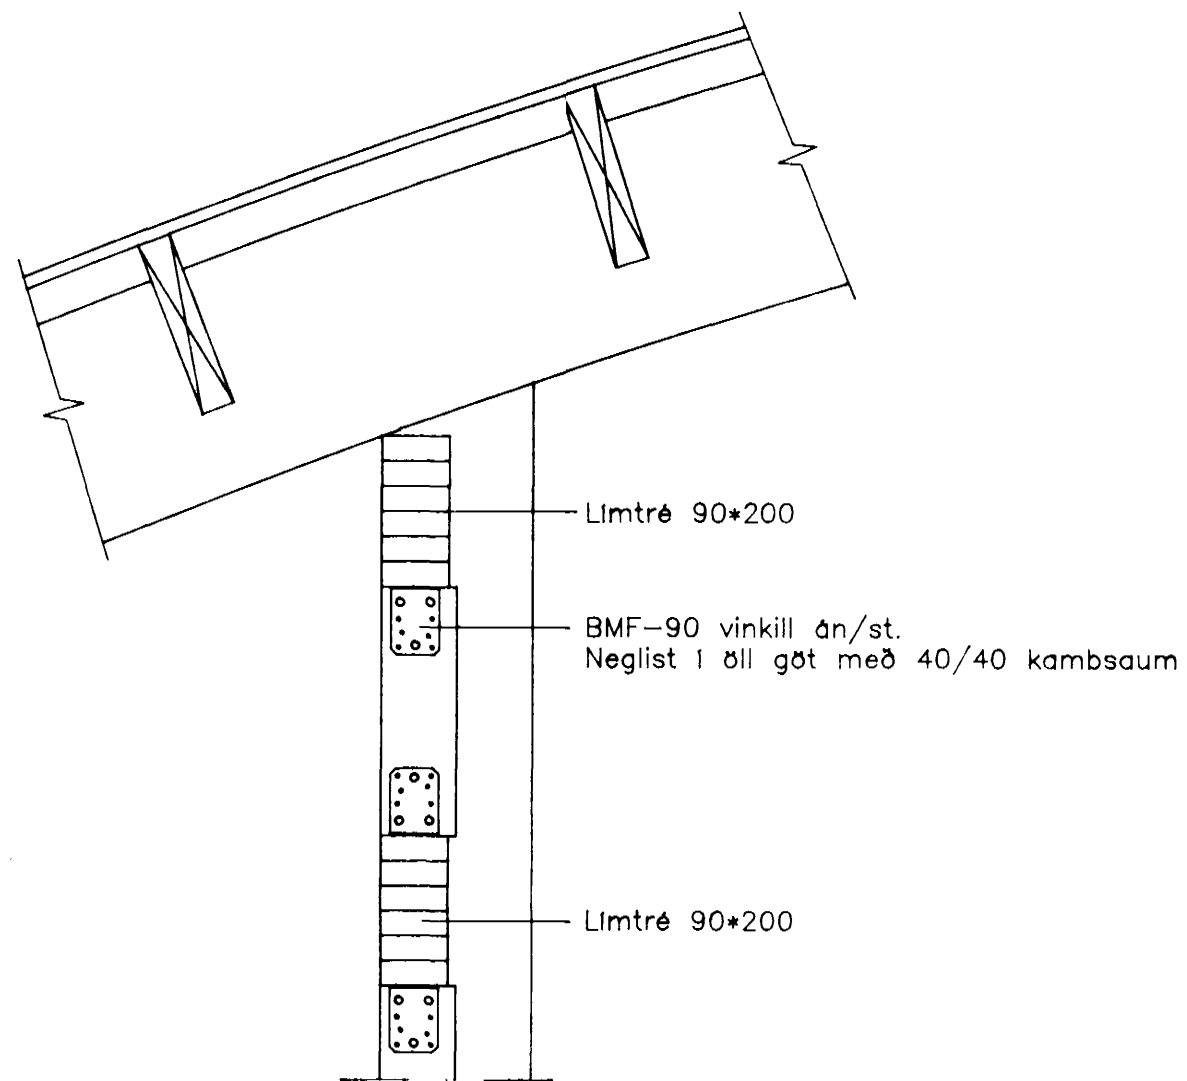


Sérmynd 4 Mkv. 1:10  
T02

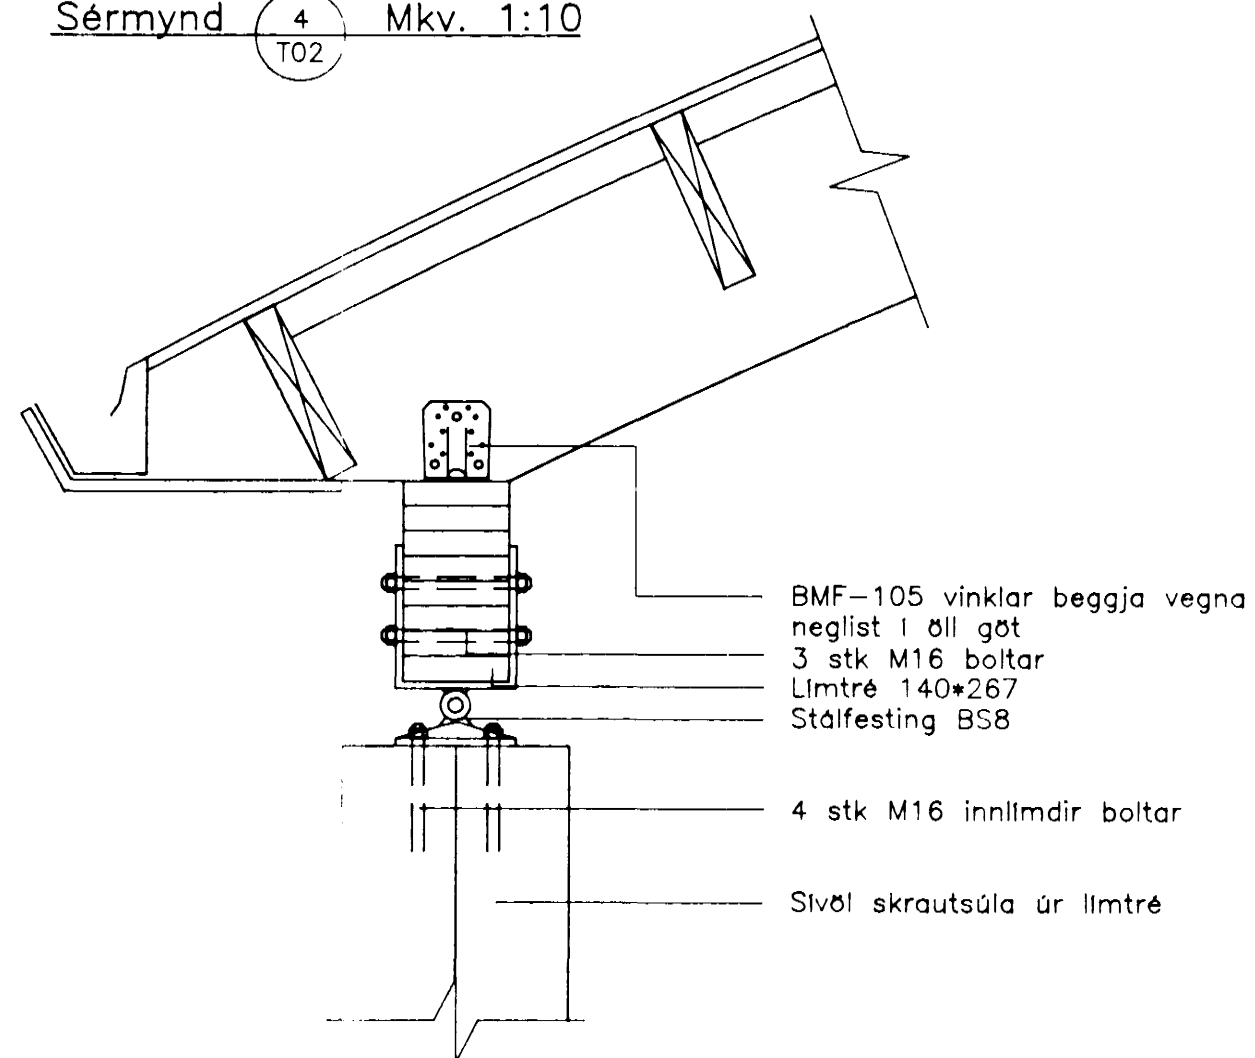

Sérmynd 5 Mkv. 1:10  
T02

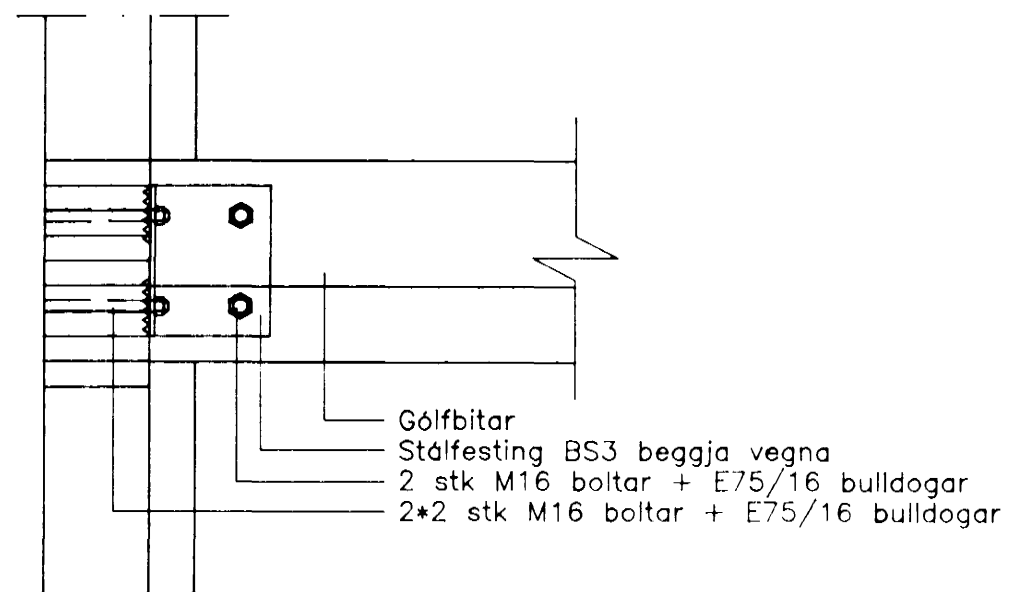


Sérmynd 6 Mkv. 1:10  
T02

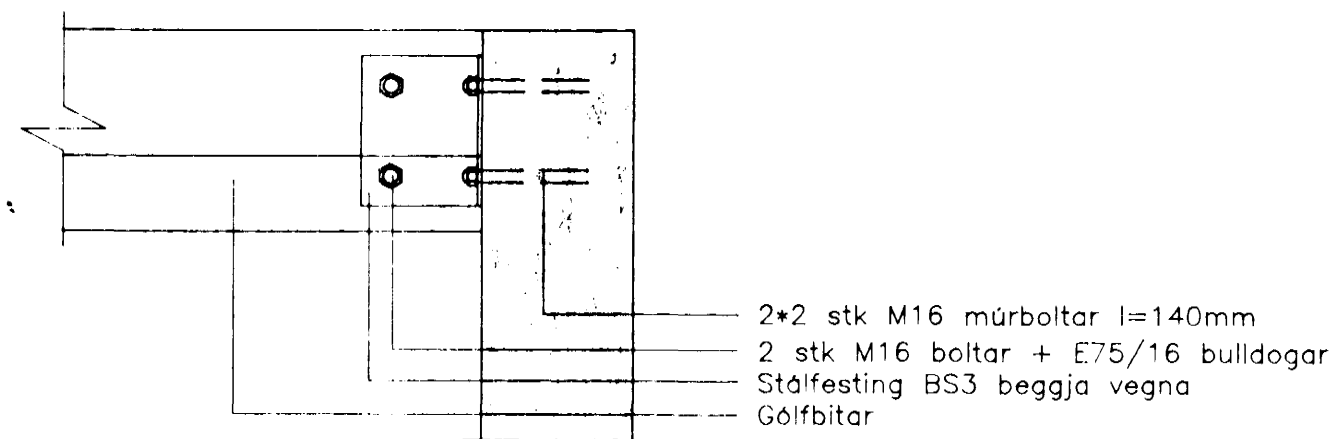

02 JUL 1992

HAFNARFJARDARBEIÐ  
BYGGINGAFULLTRUINN  
HAFNARFJARDARBEIÐ

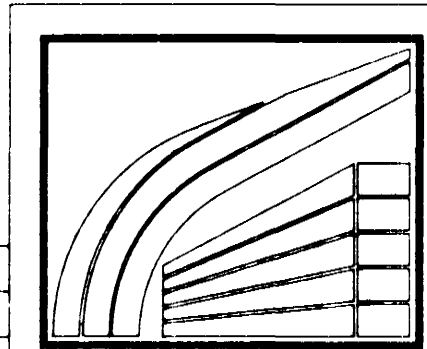

**LÍMTRÉ HF.** FLÚÐUM S: 98-66750  
REYKJAVÍK S: 91-687202

Burknaberg 8, Hafnarfirði

Sérmyndir

TEIKN	DAGS
REIKN	VERK
YFIRF.	BI AD
MKV	T05
1:10	

Breyting	Dags	Skýring	St