


HITALÖGN: HÚS NR. 1.

GRUNNMYND 1. HÆÐAR, 1:50.

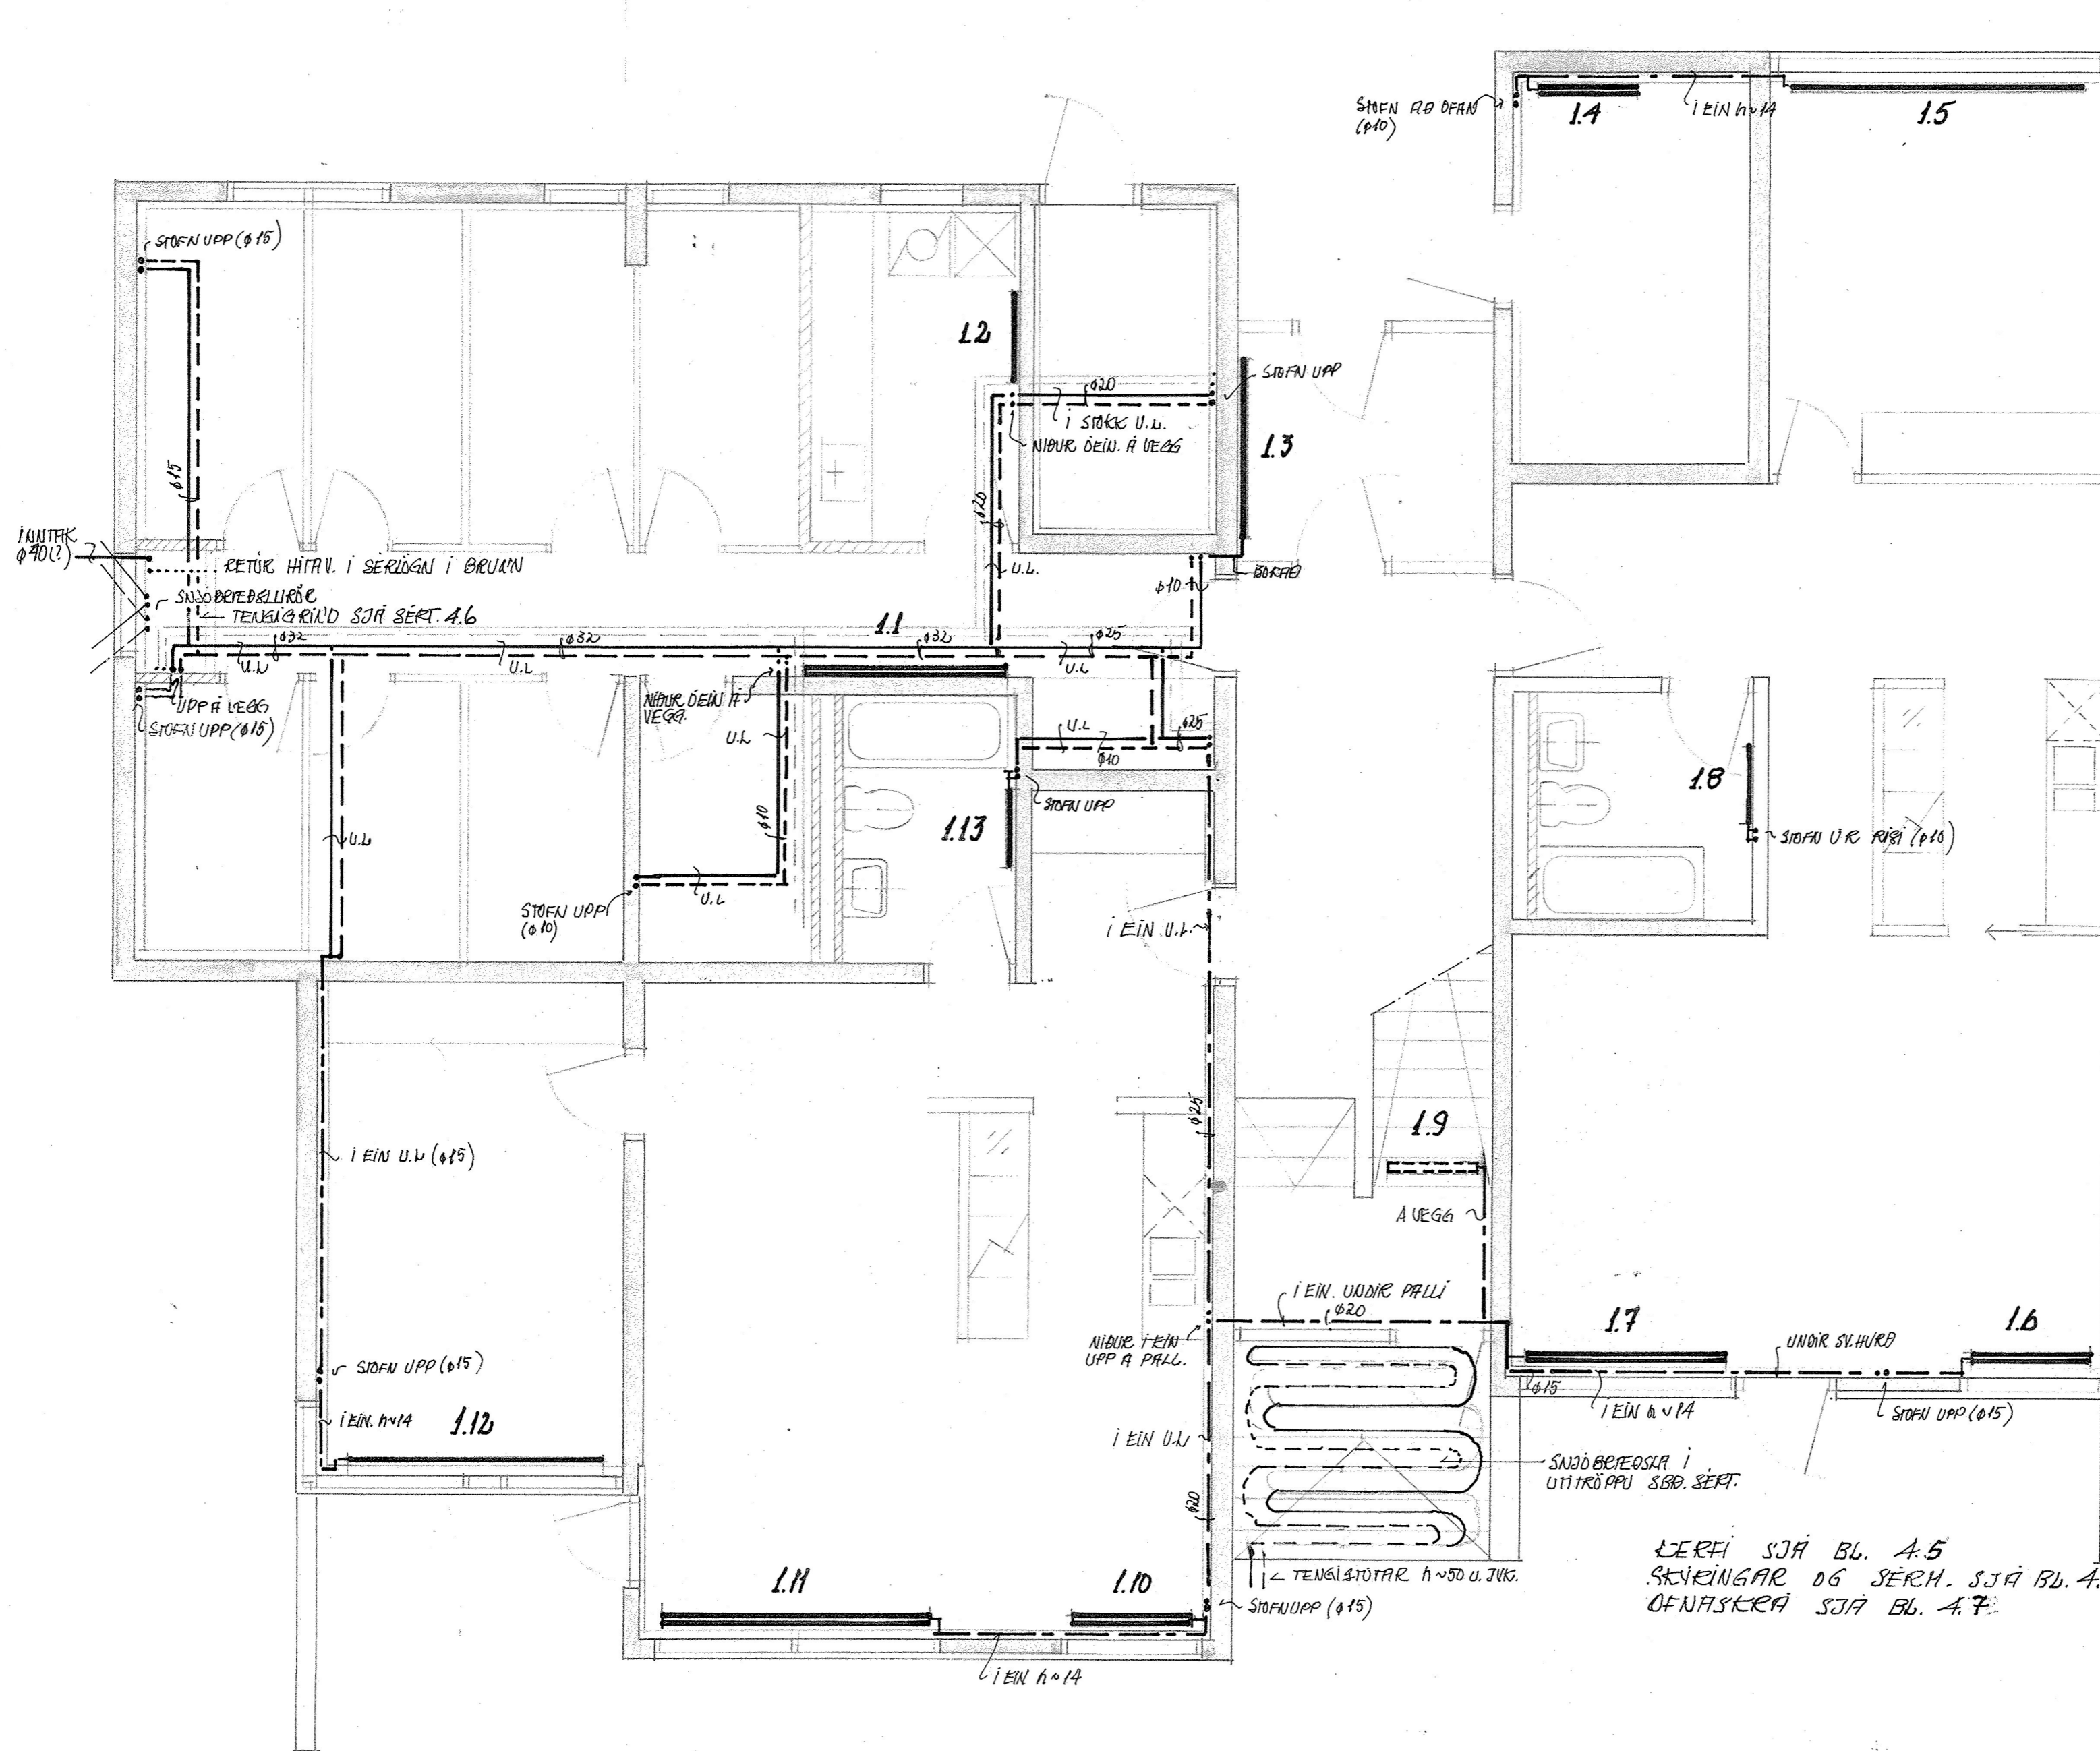

LERFI SJÁ BL. A.5
SKYRINGAR OG SEFH. SJÁ BL. A.6
OFNASKERA SJÁ BL. A.7.

Hilmar Knudsen