


HITALÖGN: HÚS NR. 1.: KERFI, RÜMMYND, 1:50.

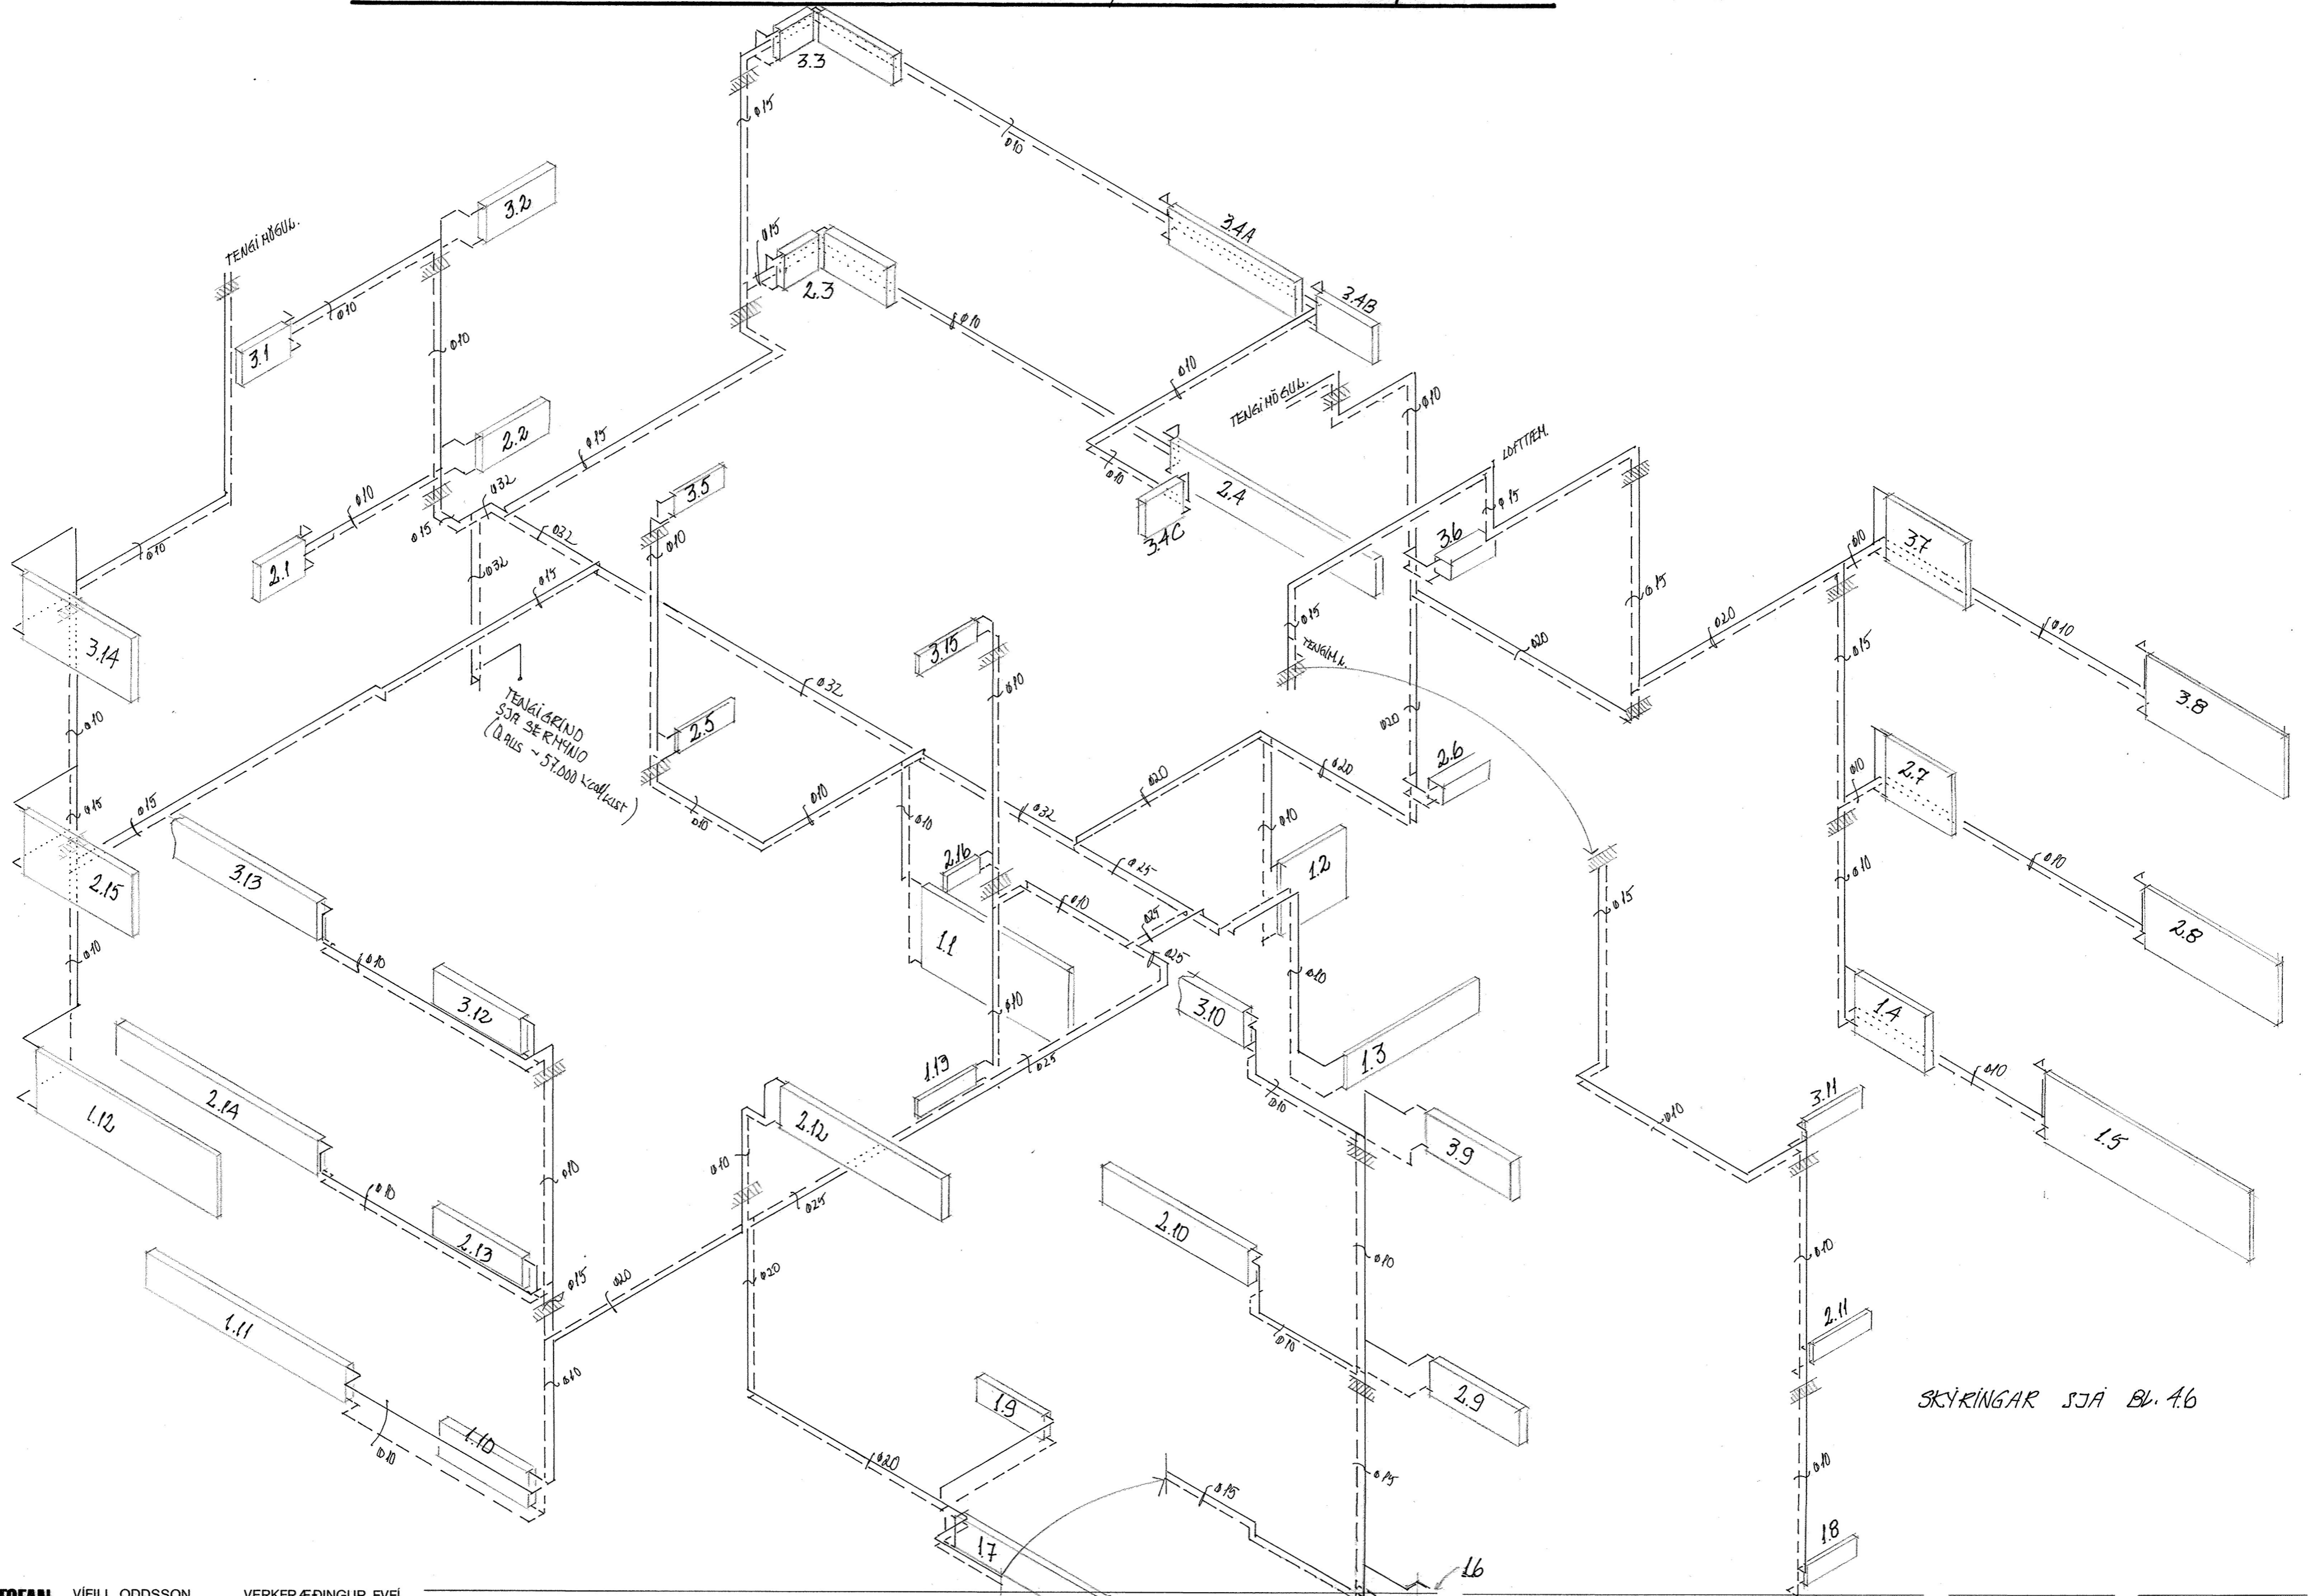

SKÝRINGAR SJÁ BL. 4.6

Hilmar Knudsen