


FRÆRENNSLI: HÚS NR. 1.

GRUNNMYND ÞAKRÝMIS, 1:50.

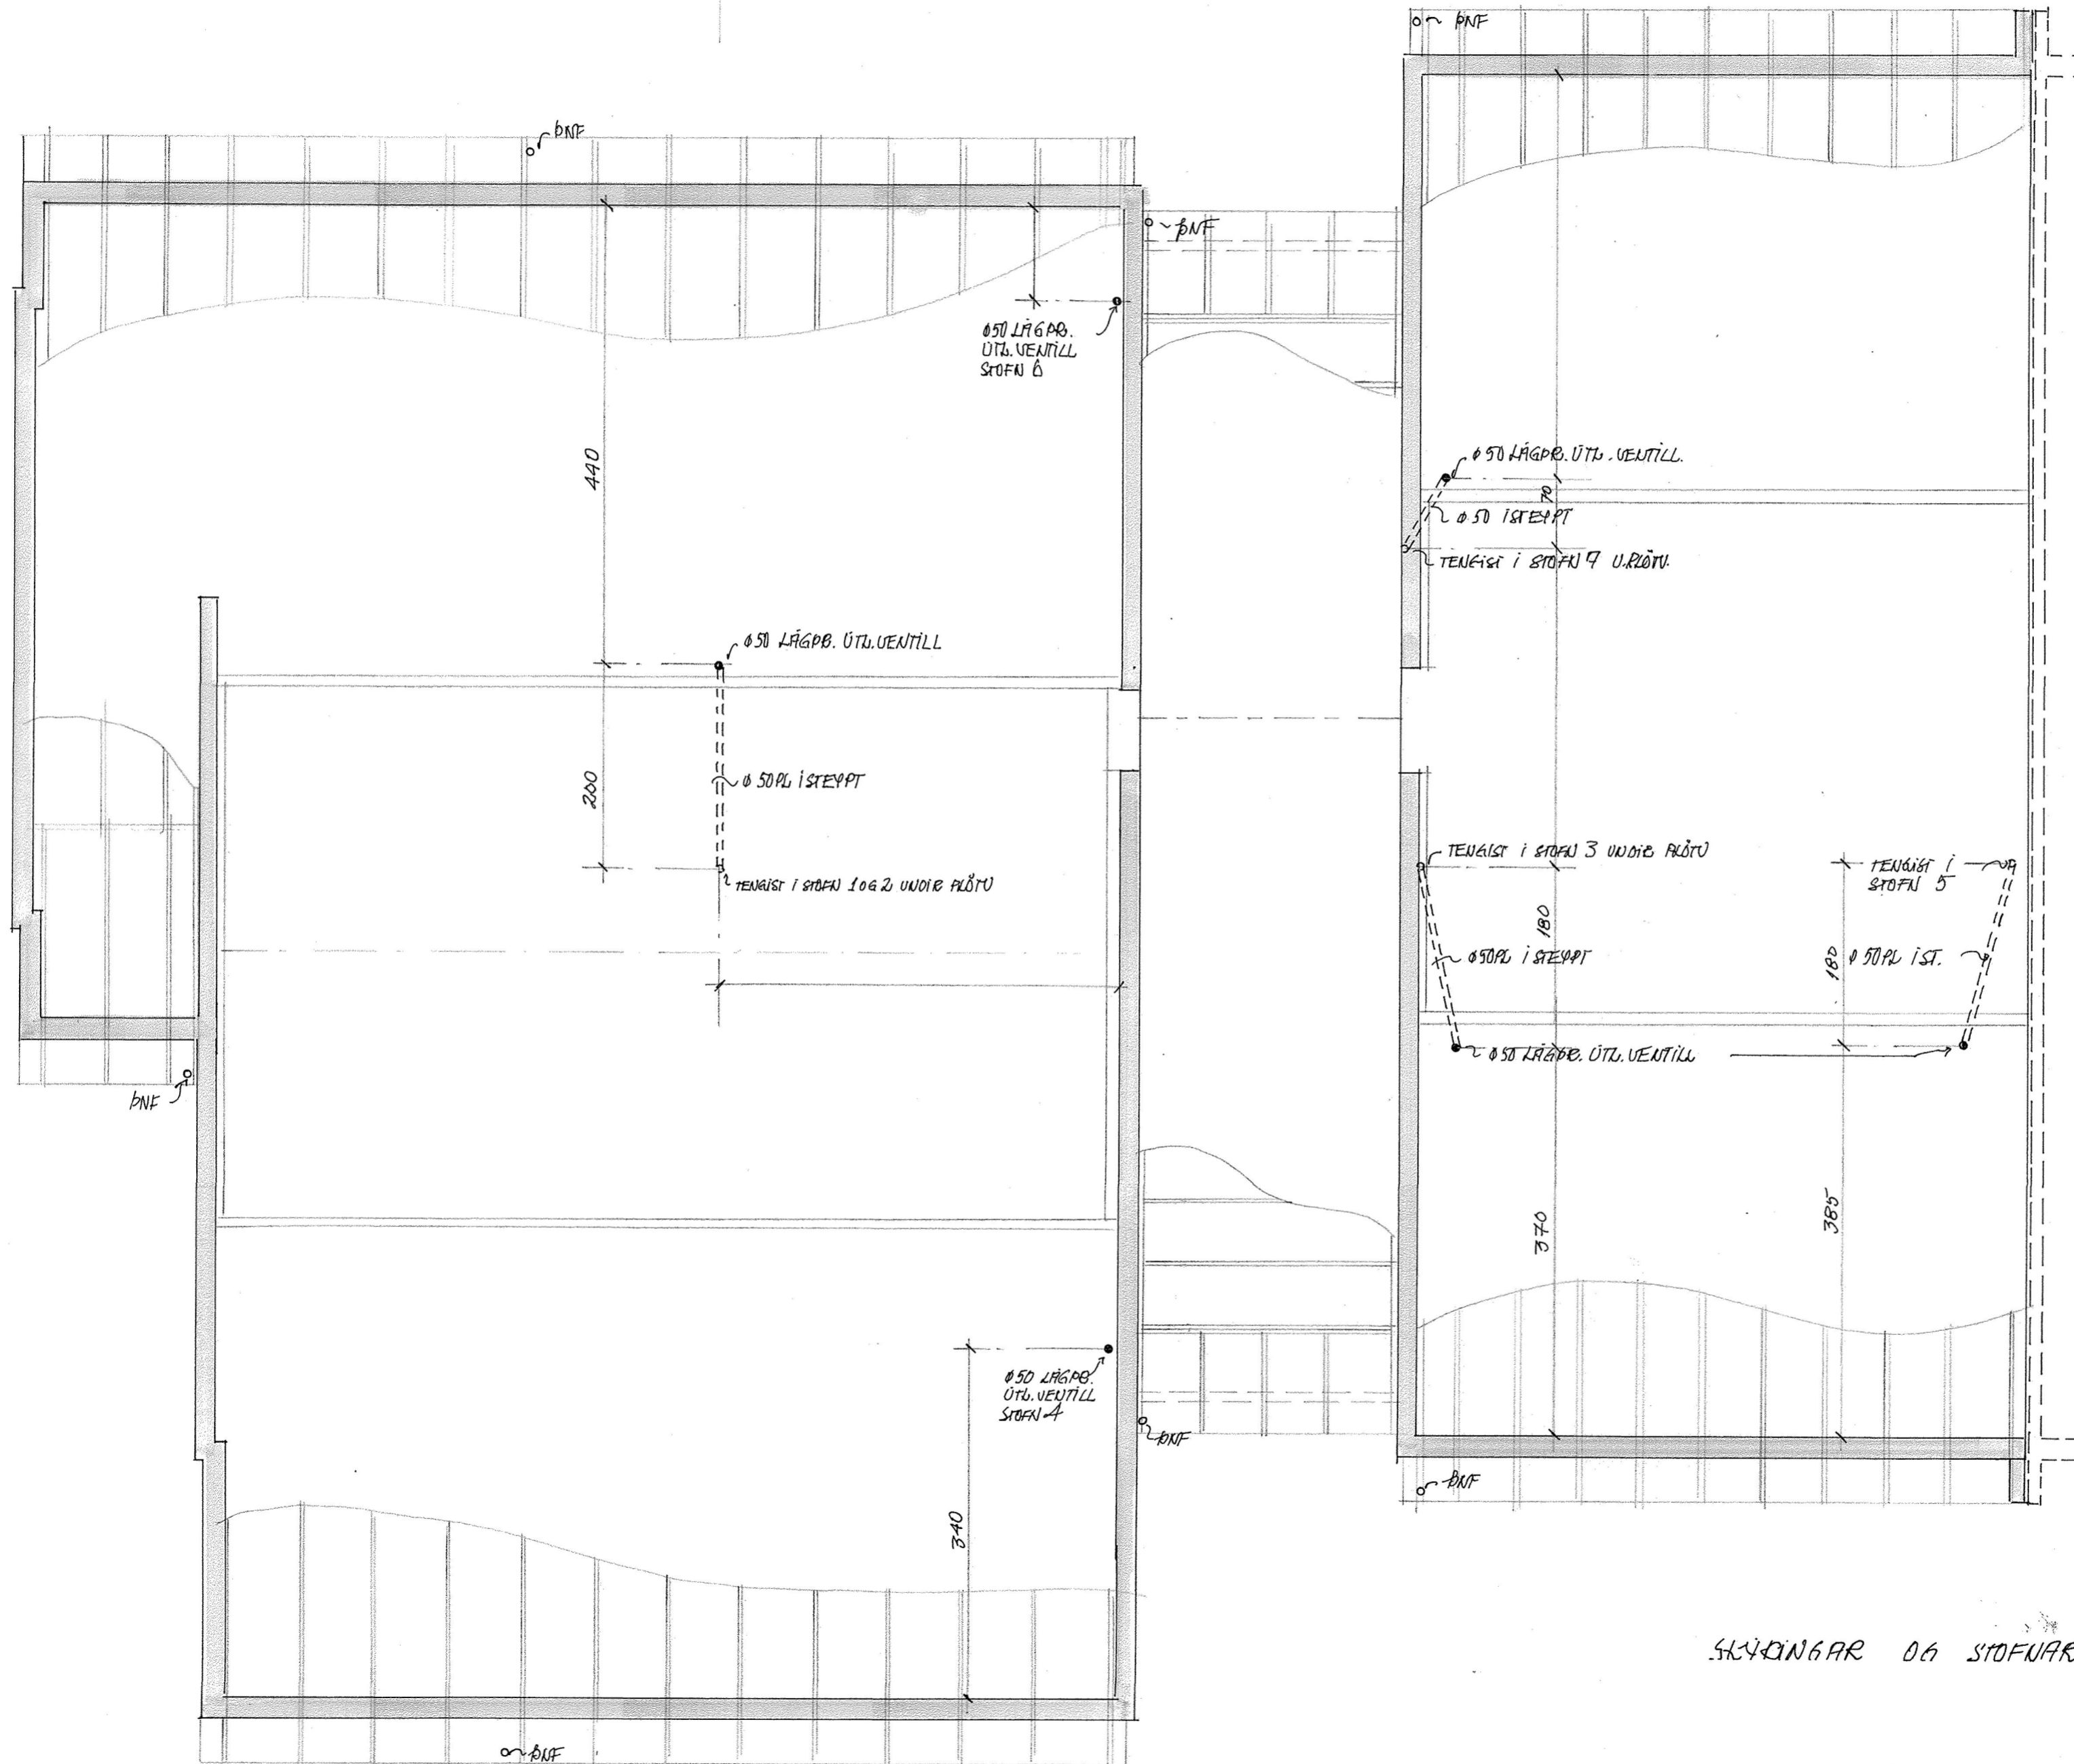

SKYDINGAR OG STOFNAR SJÁ BL. 2.10