



FRÆNNSLI: SÉRMYNDIR.


SNYRTING: GRUNNM. 1:20.

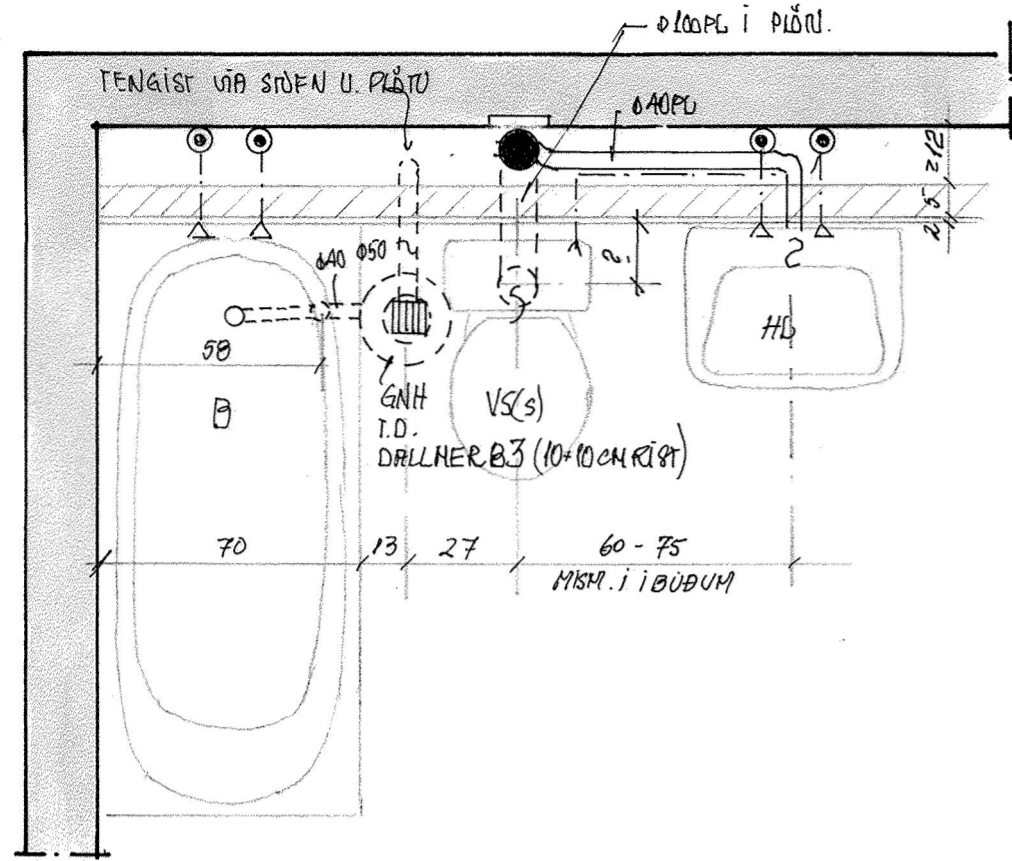


SNYRTING: HLIDARM. 1:20.

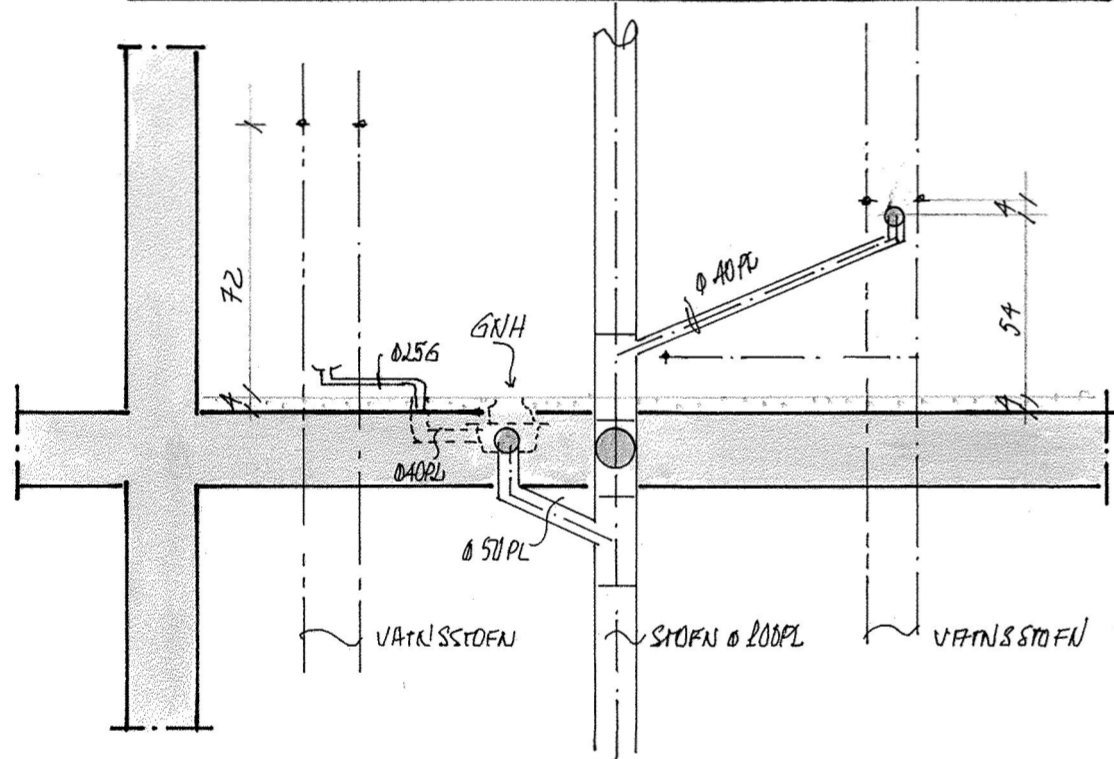


ÞVOTTAH.: HLIDARM. 1:10.

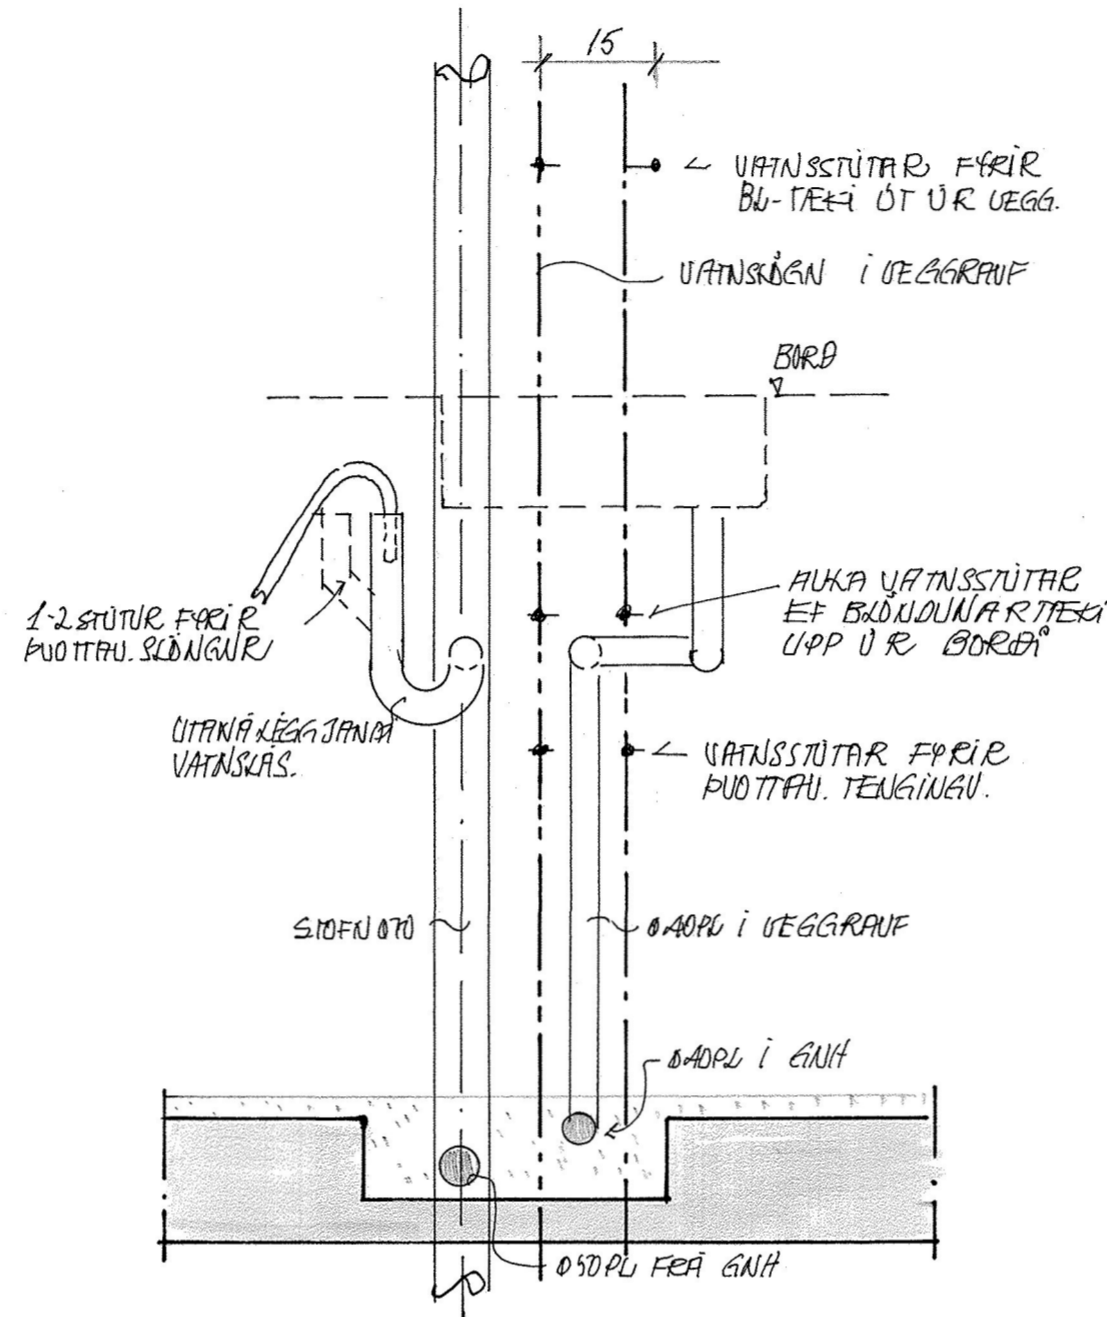

ÞVOTTAH.: GRUNNM. 1:10.

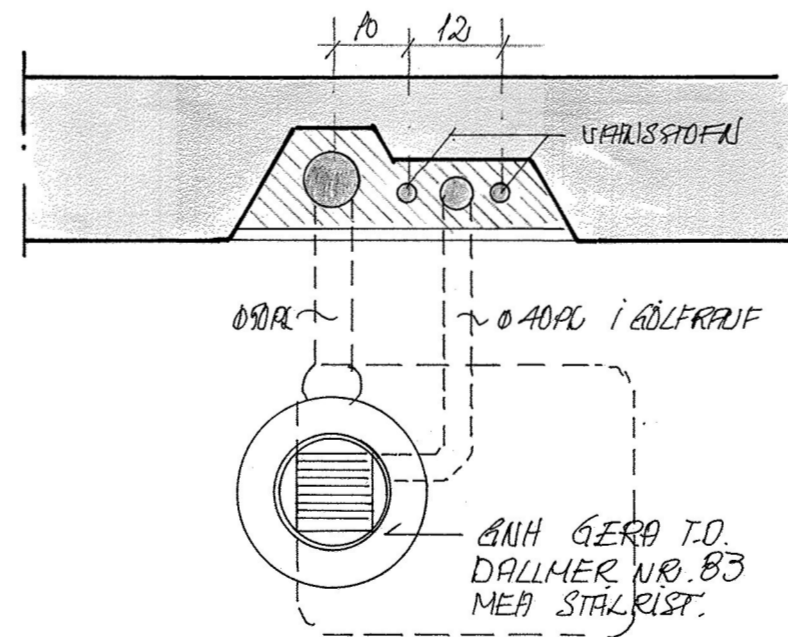

ÞVOTTAHUS SNID 1:10.

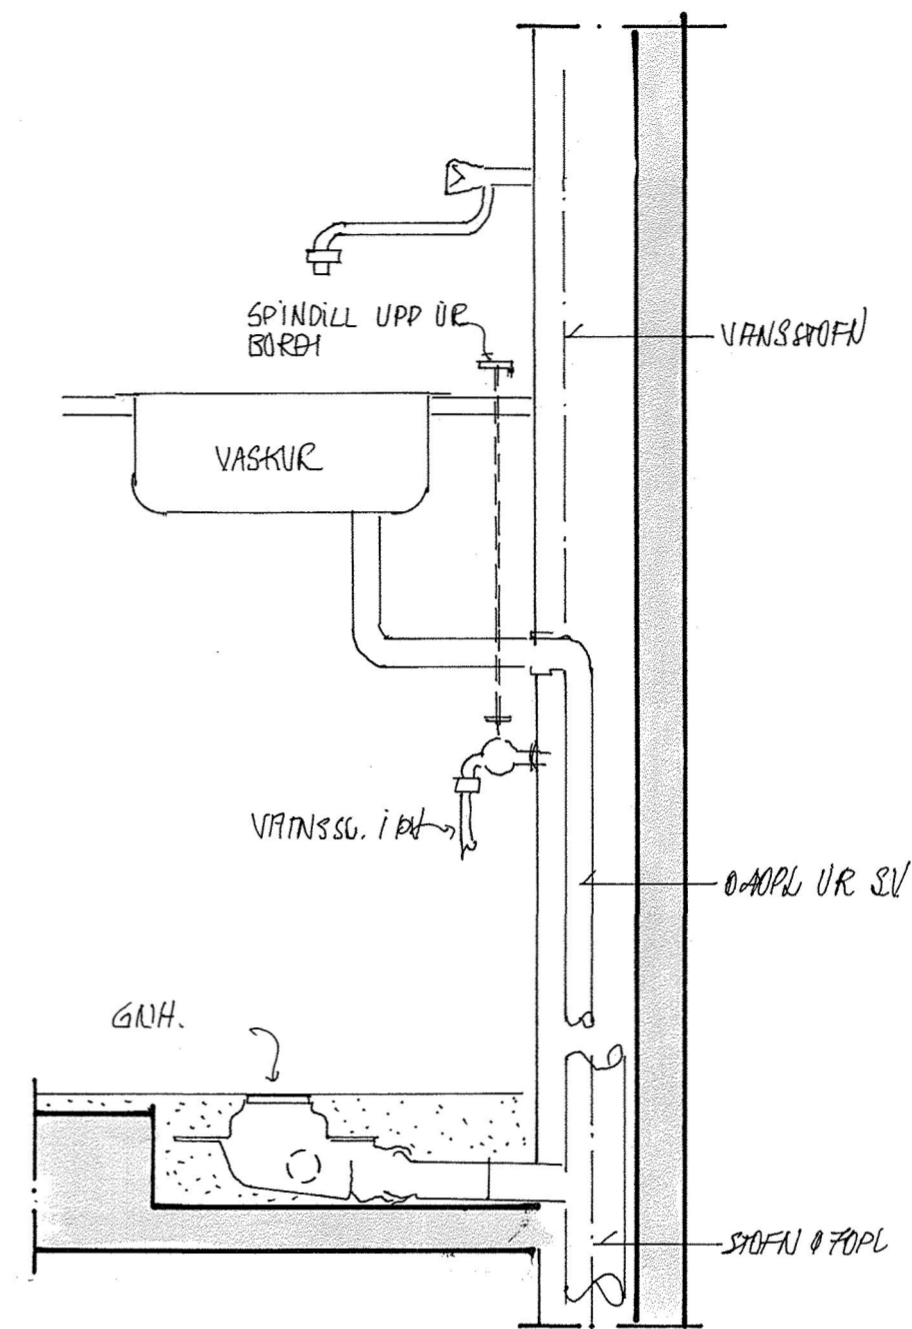

SNID I SVALANIDURFALL, 1:5.

