
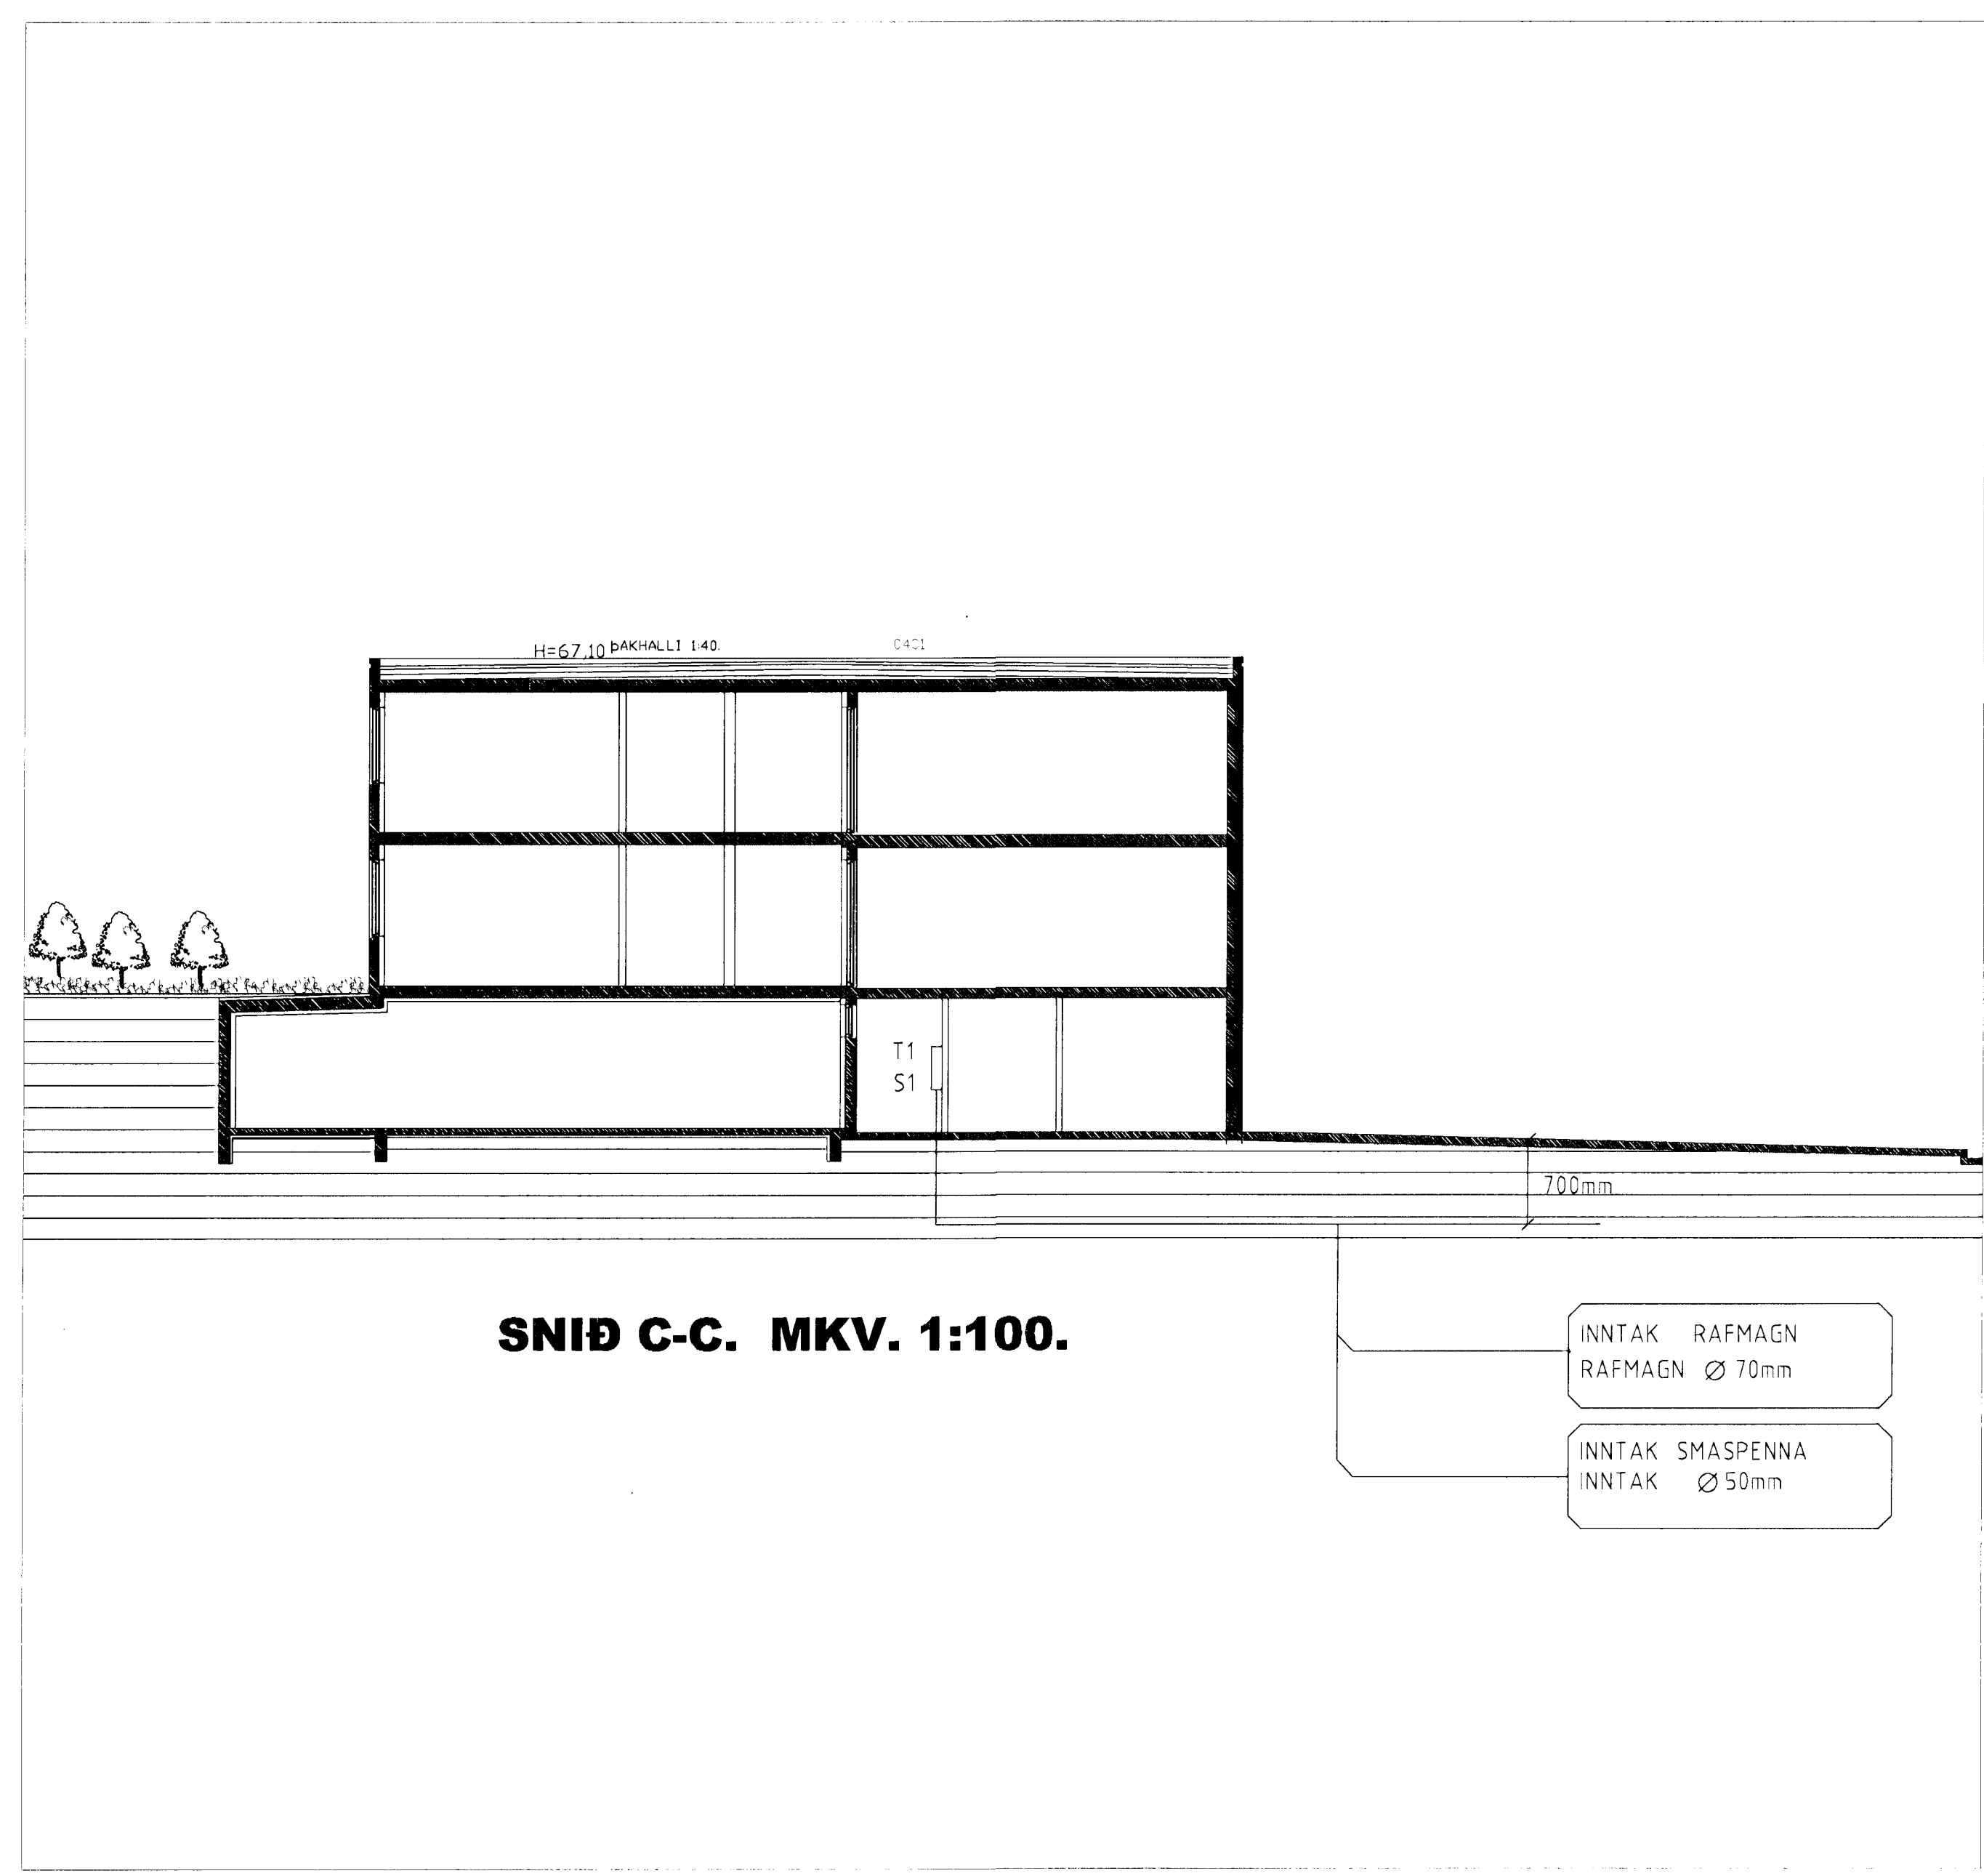


Móti: 18/12 2012
Dólfur

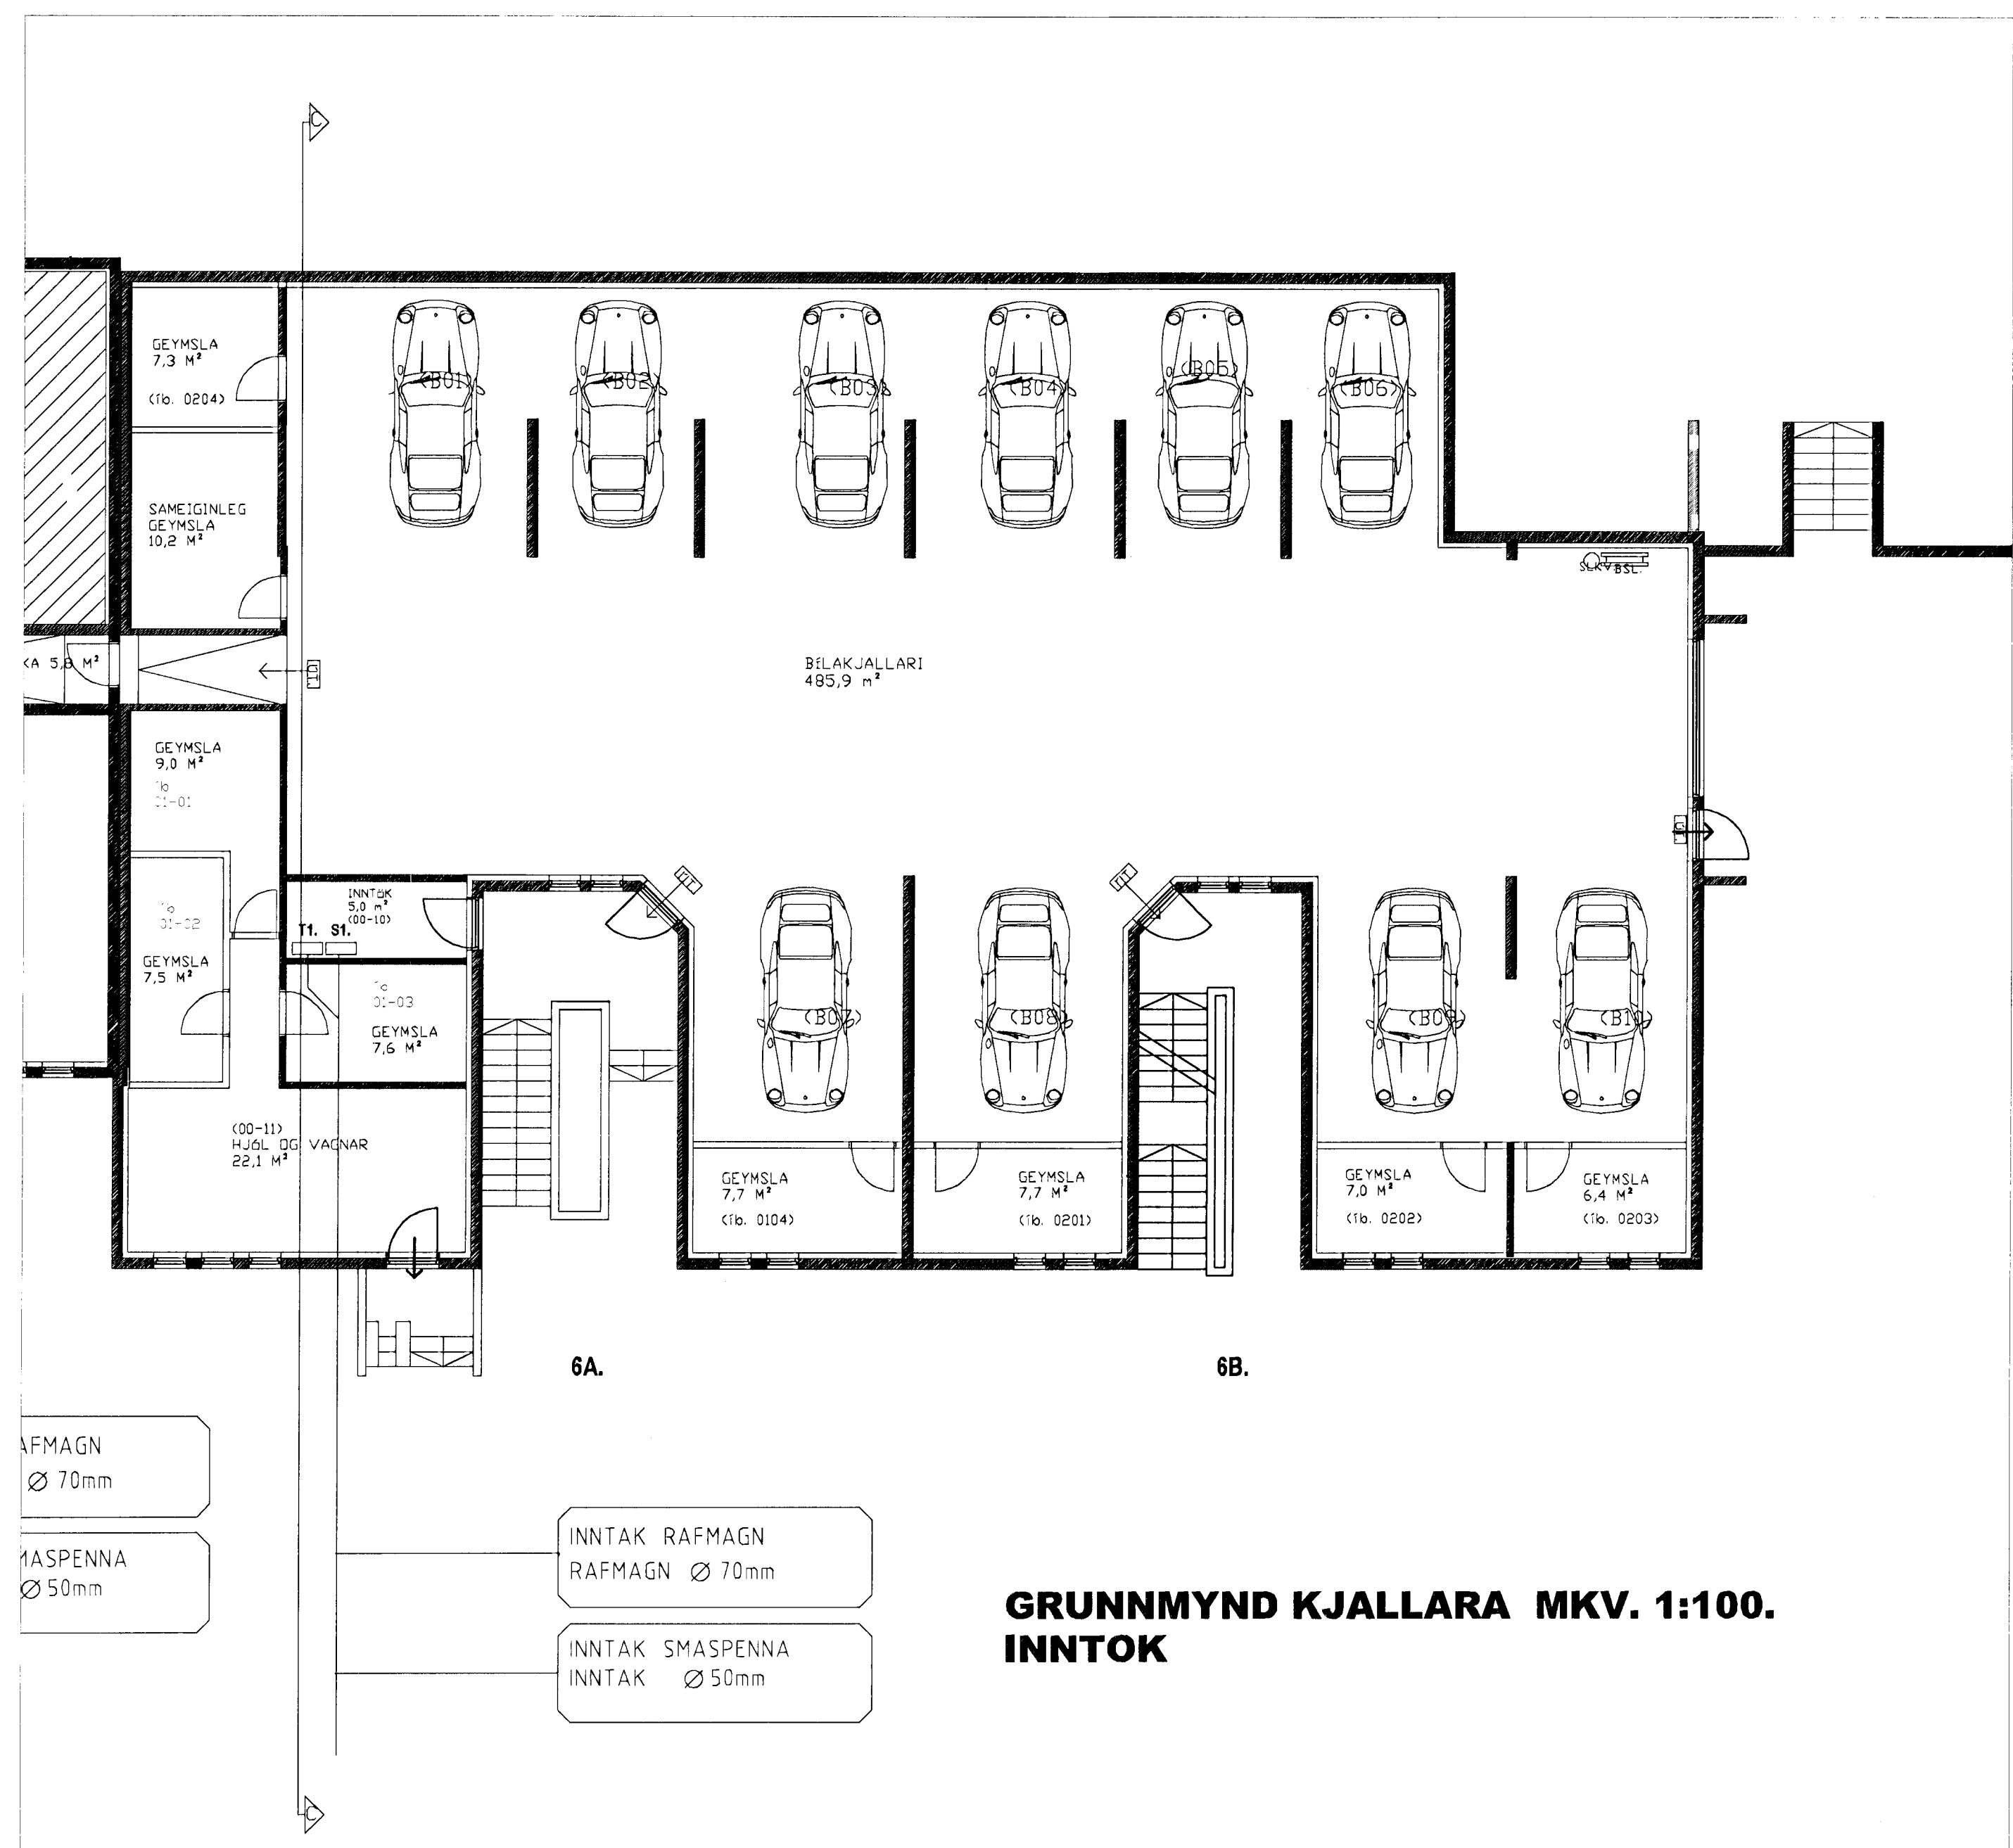

NR.	DAGS.	BREYTING.	HANNAD.	SAMP.
VERKKAUPI		BLAD	FJ. BLADA	
Dólís 2-4-6		07	10	
Hafnarfjörður		BLADSTÆRÐ	A1	
VERKEFNI		TEKNI NR.	MÁLNR.	
Rafloagnateikningar		1000-22-B-3001	1:100	
Dólís 6		TEKNAÐ.	DAGS.	
SJ		YFRFARID	27.11.2012	
HANNAD Sigurður Jóhannsson				
090787-976				
UNDIRSKRIFT <i>Sigurður Jóhannsson</i>				

Dólfur