

BR Ø 40
24.89

BR Ø 40
24.99

BR Ø 40
25.13

BR Ø 40
25.23

BR Ø 60
24.26

BR Ø 60
24.36

BR Ø 60
24.56

BR Ø 60
24.66

HITI

GK 25.80

FORSTJ.


ANDD.

KAFFISTOFA

GK 25.80
10


DALSHRAUN

AFSTADA 1:500

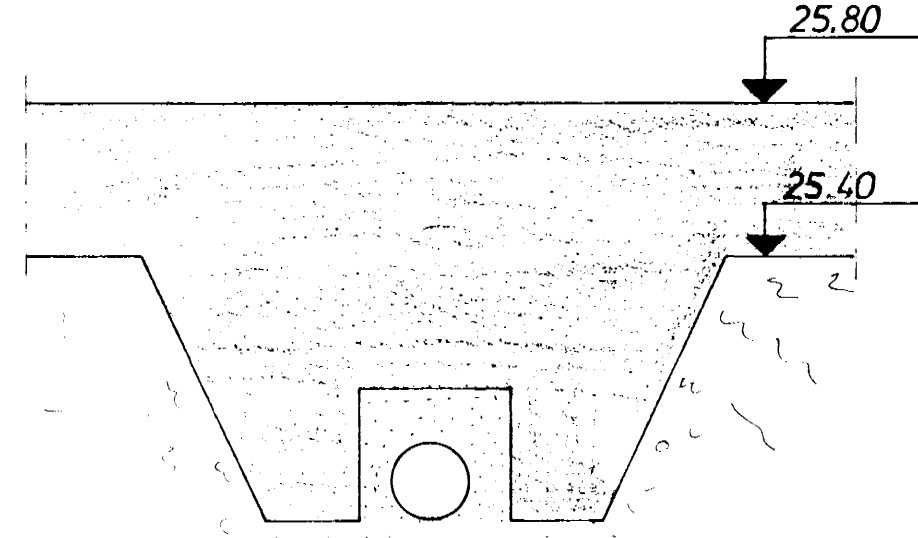

FRAGANGUR A FRARENNSLISLÖGN
UNDIR UNDIRSTÖÐUR. GRAFA SKAL
AÐUR EN UNDIRSTÖÐUR ERU
STEYPTAR OG SETJA STOKK FYRIR
LÖGN OG STEYPA SÍÐAN.
FRARENNSLI TENGIST TIL
BRÁÐABIRGDA I ROTÞRÖ

GRUNNMYND 1:50

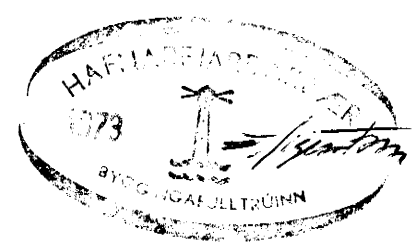

DALSHRAUN 10	M. 1:50 1:500	VERK. 7222	TEIKN. NR. 4
FRARENNSLISLÖGN GRUNNMYND	H.S.B. T.W.	Y. S.	DAGS. MAY '73
JÓHANN GUNNAR BERGÞÓRSSON VERKFR. MVFL. STRANDGÖTU 11 SIMI 53315	BREYTT		