


- 1 Ketill, 7 m<sup>2</sup>, 57.000 kcal/klst.
- 2 do, 2,5 m<sup>2</sup>, 20.000 " "
- 3 Heilvatnsgeymir, 300 l.
- 4 þenzluker, Flexcon 80/1
- 5 do, " " 25/1
- 6 Dæla, B&G, 1" PR
- 7 " " " 75"
- 8 Uppblöndunarloki, T.A. VTR 32
- 9 Álylli- og oryggisloki, B&G, D-250
- 10 " " " " D-175

Framhald lagna merki a.b.c.d.e.f. sjá rúmmyndir hita- og neyzluvatnslagna.

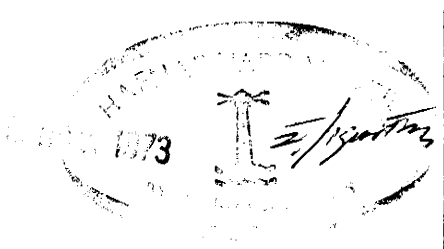

DALSHRAUN 10	M 1:50	VERK 7222	TEIKNNR 11
KYNDIKLEFI	H V. S	V S	DAGS. JÚLÍ '73
BERGSSON VERKFR. M.F. SÍM. 53315	BERGSSON	VERKFR. M.F.	VERKFR.