


GRUNNMYND 1:50

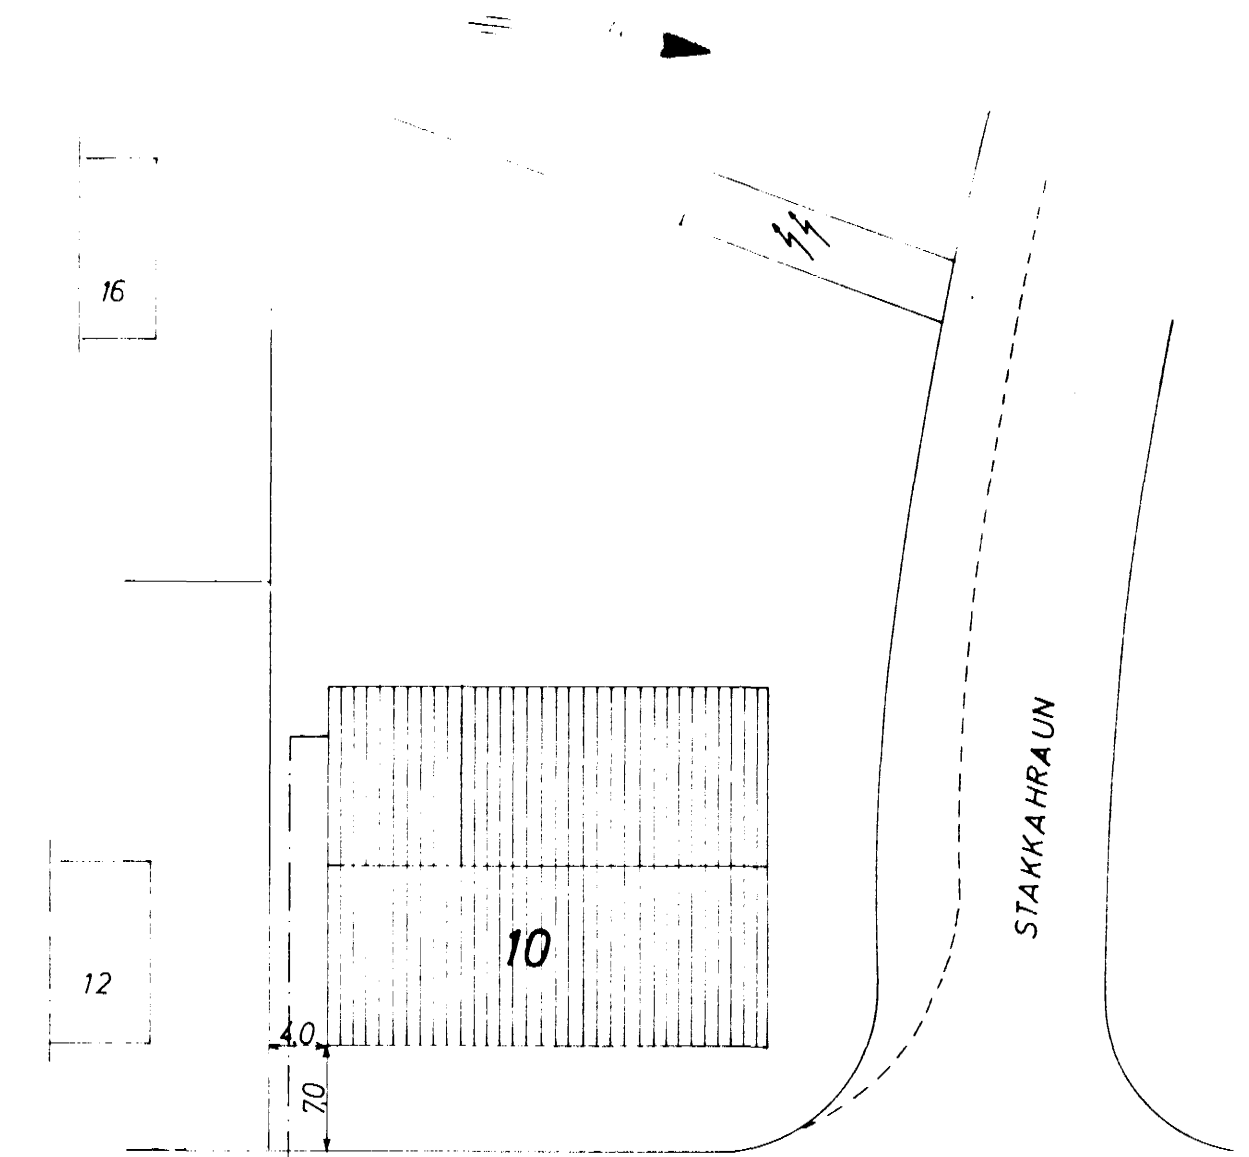

VANTANLEGT
HITAVEITUNNTAK DALSHRAUN

AFSTADA 1:500

Helluofnar

Ofn nr.	Þykkt(mm)	Hæð(mm)	Lengd(mm)
1, 2, 3, 4			
12, 13, 14	2/82	700	4200
5	82	700	4200
6, 7	55	600	630
8	55	600	790
9, 11	82	600	1680
10	82	700	470
15, 16	2/82	700	2000
17	82	700	2000

DALSHRAUN 10	M. 1:50 1:500	VERK 7222	TEIKN.NR. 8
HITALÖGN GRUNNMYND	H.M. T.W.	Y. S.	DAGS. MAI '73
JÓHANN GUNNAR BERGHORSSON VERKFR. MVF1 STRANDGÖTU 1 'M' 53315	BREYTT JÚLÍ '76		