



DALSHRAUN

REYKJANESBRAUT

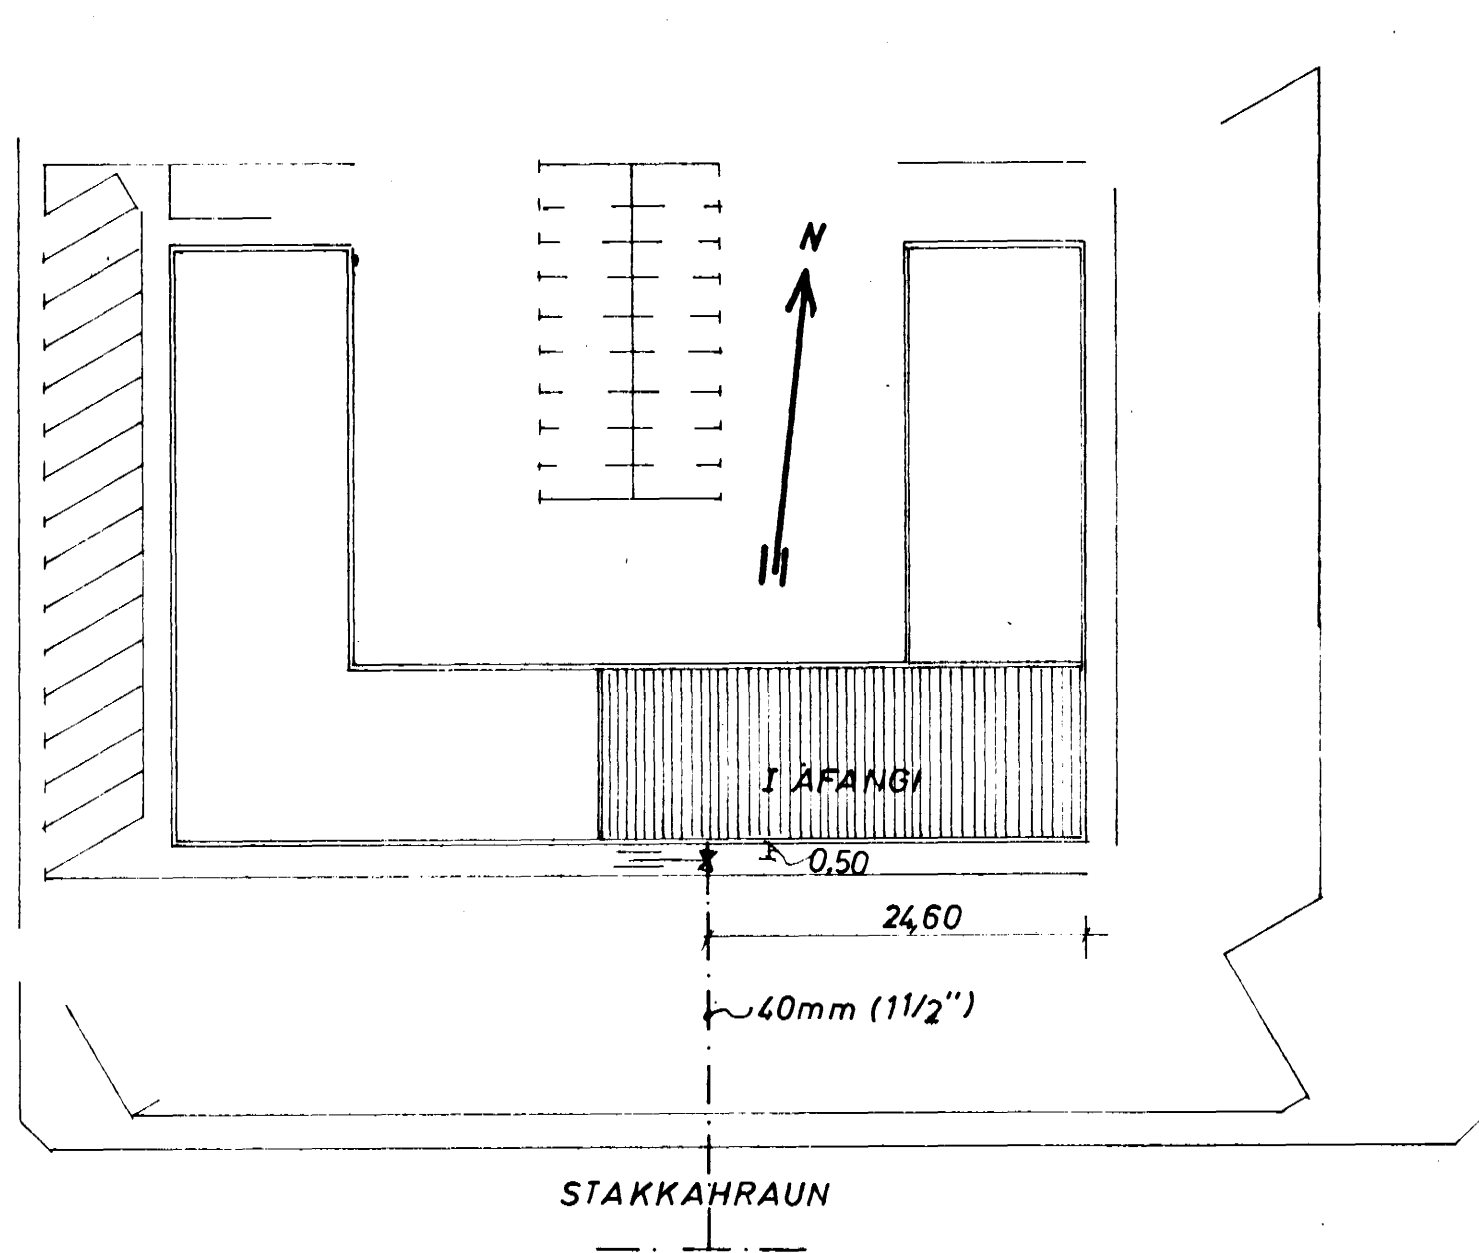

AFSTADA 1:500

EFNI OG FRÁGANGUR LAGNA  
SKAL VERA SAMKV. BYGGINGA -  
SAMÞYKKT HAFNARFJARDAR  
OG REGLUGERÐ UM VATNSLAGNIR

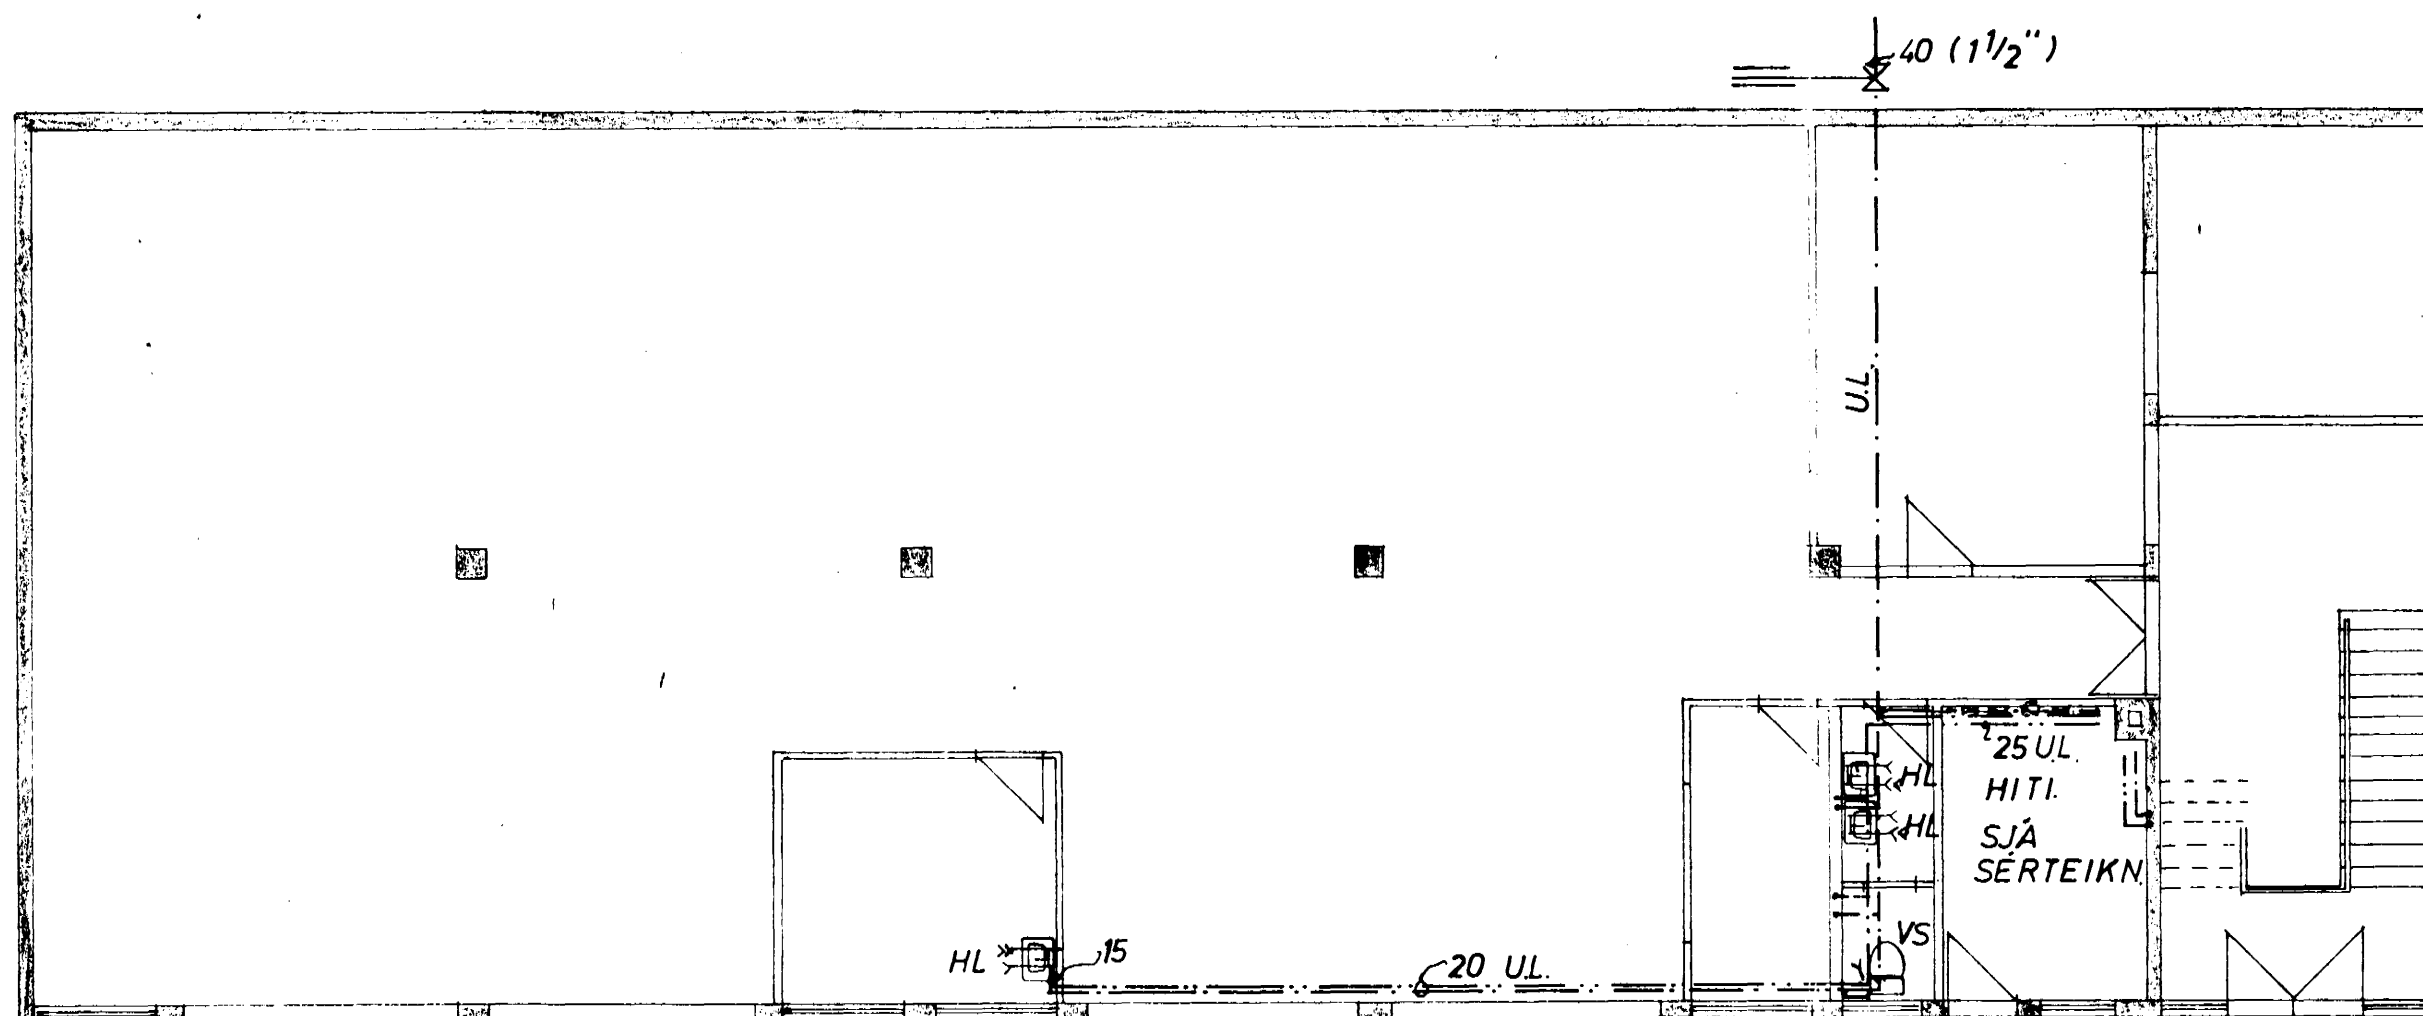

GRUNNMYND JARÐHÆÐAR 1:100

DALSHRAUN 11 HAFNARFIRÐI	M: 1: 100 1: 500	VERK 7012	TEIKN.NR. 4
VATNSLÖGN JARÐHÆÐ AFSTADA	H: <i>REB</i> T: <i>REB</i>	V: <i>REB</i> S: <i>REB</i>	DAGS. NÓV '70
JÓHANN GUNNAR BERGÞÓRSSON VERKFR. MVFÍ KÖLDUKINN 9	BR.		