


GRUNNMYND 1. HÆÐAR 1:100

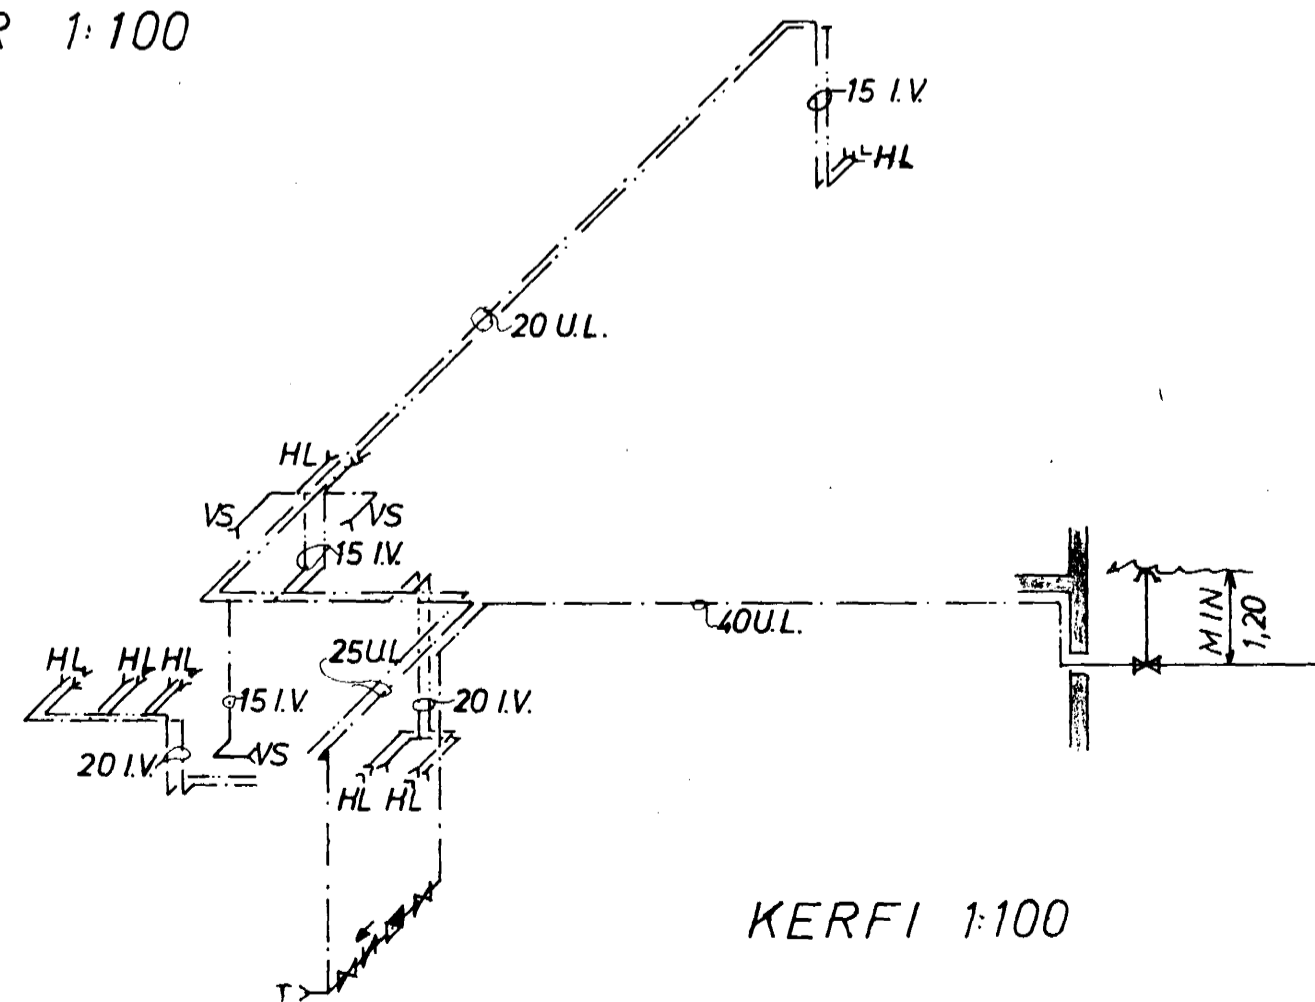

KERFI 1:100

DALSHRAUN 11 HAFNARFIRÐI	M: 1:100	VERK 7012	TEIKN NR. 5
VATNSLÖGN 1. HÆÐ OG KERFI	H: 89B T: 87B	V: 89B S: 87B	DAGS NÓV 70
JÓHANN GUNNAR BERGÞÓRSSON VERKFR. MVFI KÖLDUKINN 9	BR:		