


KERFI ~1:50

SKÝRINGAR.

- ST STEYPURÖR
- J STEYPUJARNSRÖR
- GN GÖLFNIDURFALL
- Þ ÞAKNIDURFALL
- HL HANDLAUG
- VS VATNSSALERNI
- BR BRUNNUR MÁL 1 CM.
- SL SLÖNGUKRANI
- KALT VATN
- HEITT —
- KALDAVATNSKRANI
- HEITA —
- RENNILOKI
- MED SPINDLI UPPUR JÖRD
- EINSTREYMISLOKI
- VATNSMÆLIR

VATN:

- PLASTPIPA UTANHÜSS
- GALV — INNAN —
- BALLOFIX RENNILOKAR SEU VID HVERT TÆKI.
- FRAGANGUR INNTAKS OG LOFT-ÞÚÐAR SKV. FORSKR. VATNSV. R.V.

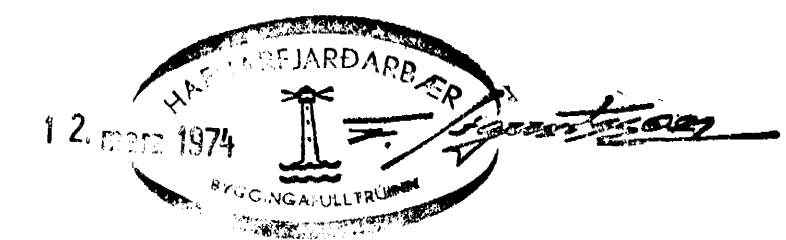

DALSHRAUN 16	MÆLIKVARÐI ~1:50	VERK 7221	TEIKN NR 8
VATNSLÖGN KERFI	Hannað <i>AS</i> Teiknað: <i>JG</i>	Yfirfarið Samb: <i>SB</i>	DAGS FEBR. '74
JÓHANN GUNNAR BERGÞÓRSSON VERKFR MVFI STRANDGÖTU 11 — HAFNARFIRÐI — SÍMI 53315	BREYTT		