


Innlök samþykkt 27.10.1997
 L.H. RAUFVEITU HAFNARFJÁRDAR
 Þingir, Dögbyrt.

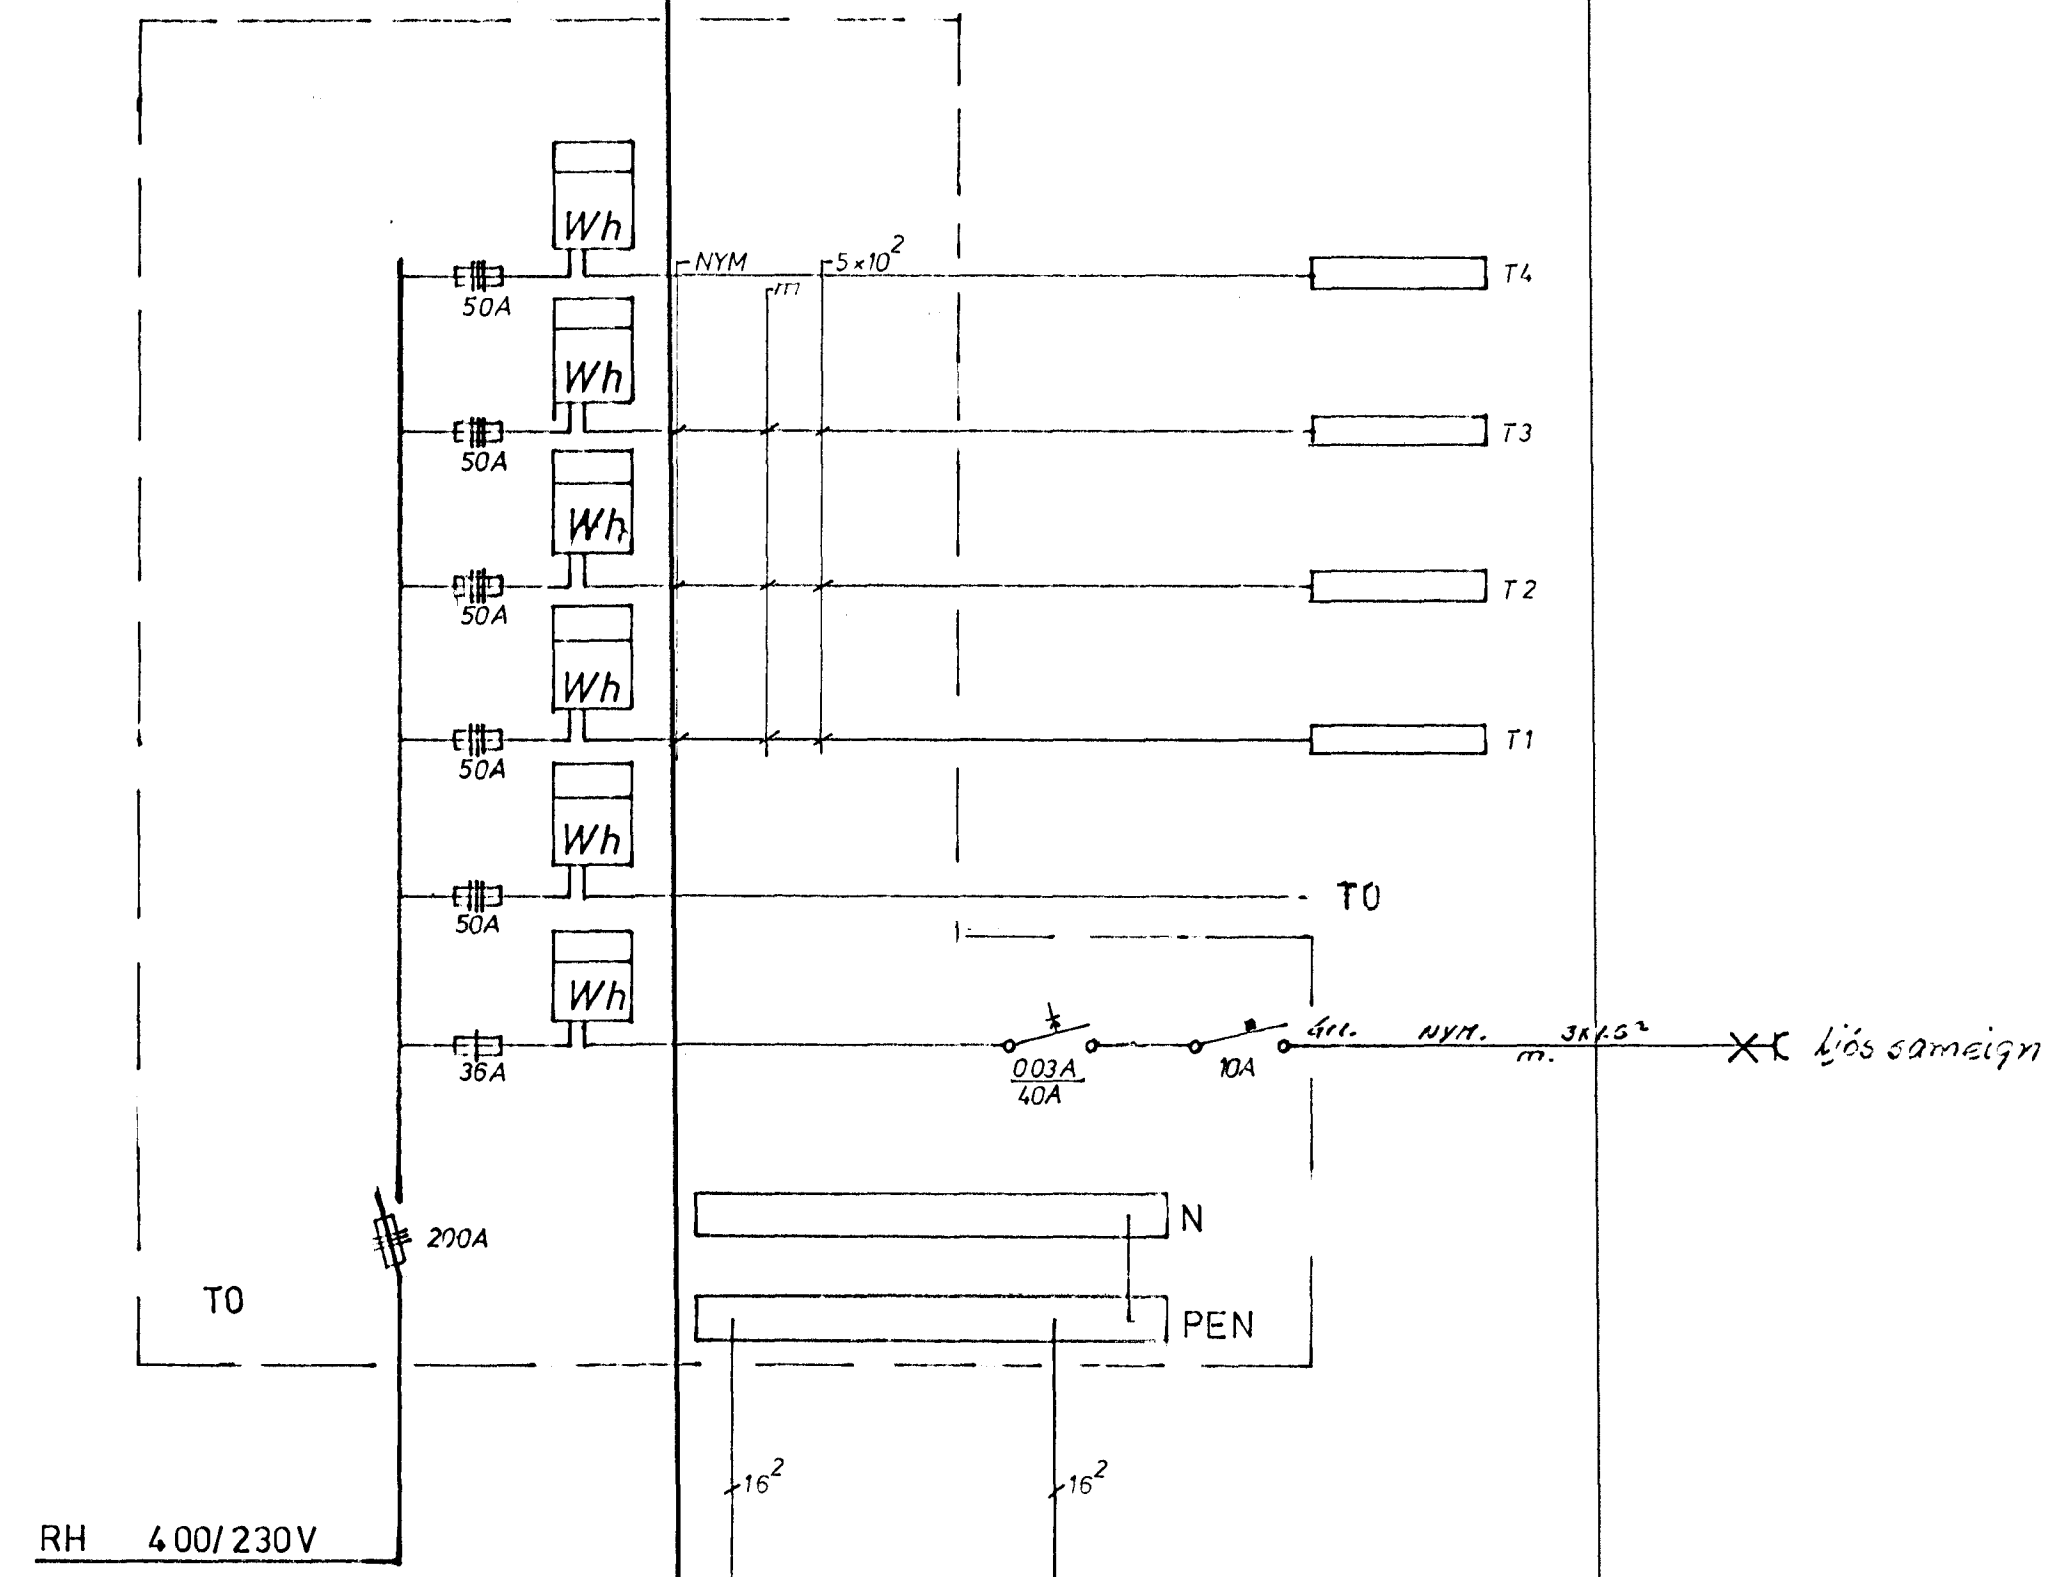

DALSHRAUN 17 HAFNARFIRÐI

NR.	BREYTING	DAGS	BR.
	Jóns Einarsson. KT. 160212-7759.		
	STADSETNING TÖFLUR SNID, AFSTÖÐU OG EINLÍNUMYNDIR	HANNAÐ 16	TEIKNAD 16
		DAGS 02.1.97.	BLAD 2 AF 3.
		KVARDI 1.50 1.500	VERK NR. 97006
31191 580-3670 07 575 360.			

3423.