

KERFI ~ 1:50

SKÝRINGAR:

- ST STEYPURÖR
- J STEYPUJARNSRÖR
- GN GÖLFNIDURFALL
- Þ ÞAKNIDURFALL
- HL HANDLAUG
- VS VATNSSALERNI
- BR BRUNNUR MÁL 1 CM.
- SL SLÖNGUKRANI



- KALT VATN
- HEITT —
- KALDAVATNSKRANI
- HEITA —
- RENNILOKI
- MEÐ SPINDLI UPPÜR JÖRD
- EINSTREYMSLOKI
- VATNSMÆLIR

VATN:

- PLASTPIPA UTANHÜSS
- GALV — INNAN —
- BALLOFIX RENNILOKAR SEU VID HVERT TÆKI.
- FRAGANGUR INNTAKS OG LOFT-ÞUDAR SKV. FORSKR. VATNSV. R.V.

FRÆRENNSLI:

- EFNI OG FRAGANGUR LAGNA SKAL VERA SAMKVÆMT
- BYGGINGASAMÞYKKT HAFNARFJARÐAR OG REGLUGERÐ UM HOLRÆSI 1 REYKJAVÍK.

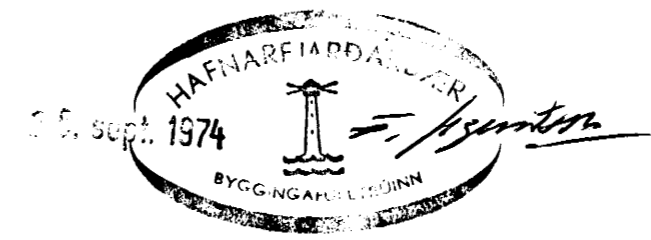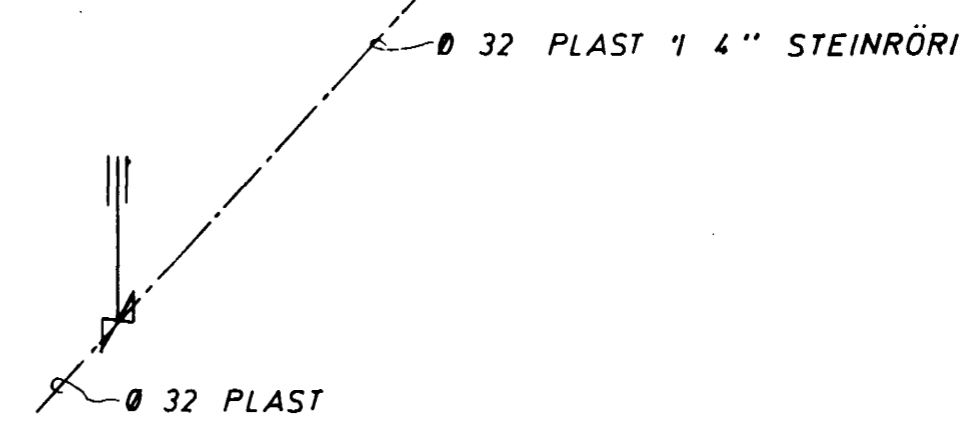

DALSHRAUN 22 HAFNARF.	MÆLIKVARÐI ~ 1 : 50	VERK 7225	TEIKN NR 5
VATNSLÖGN KERFI	Hannað: 18/8 Teiknað: 7/4/8	Yfirfarir: Samb: 8/3	DAGS JÚLÍ '73
JÓHANN GUNNAR BERGPÓRSSON VERKFR MVFI KÖLDUKINN 9 - HAFNARFIRÐI - Sími 52895	BREYTT		