
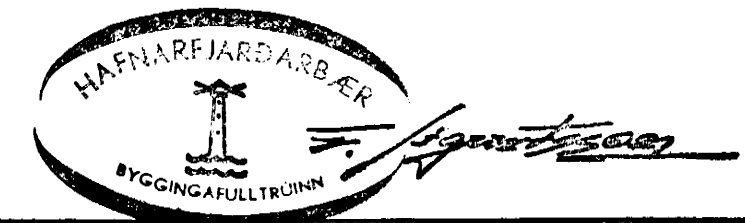


OFNASKRÁ:

| NR. | HITATAP<br>KCAL/T. |
|-----|--------------------|
| 1   | 220                |
| 2   | 225                |
| 3   | 470                |
| 4   | 150                |
| 5   | 150                |
| 6   | 875                |

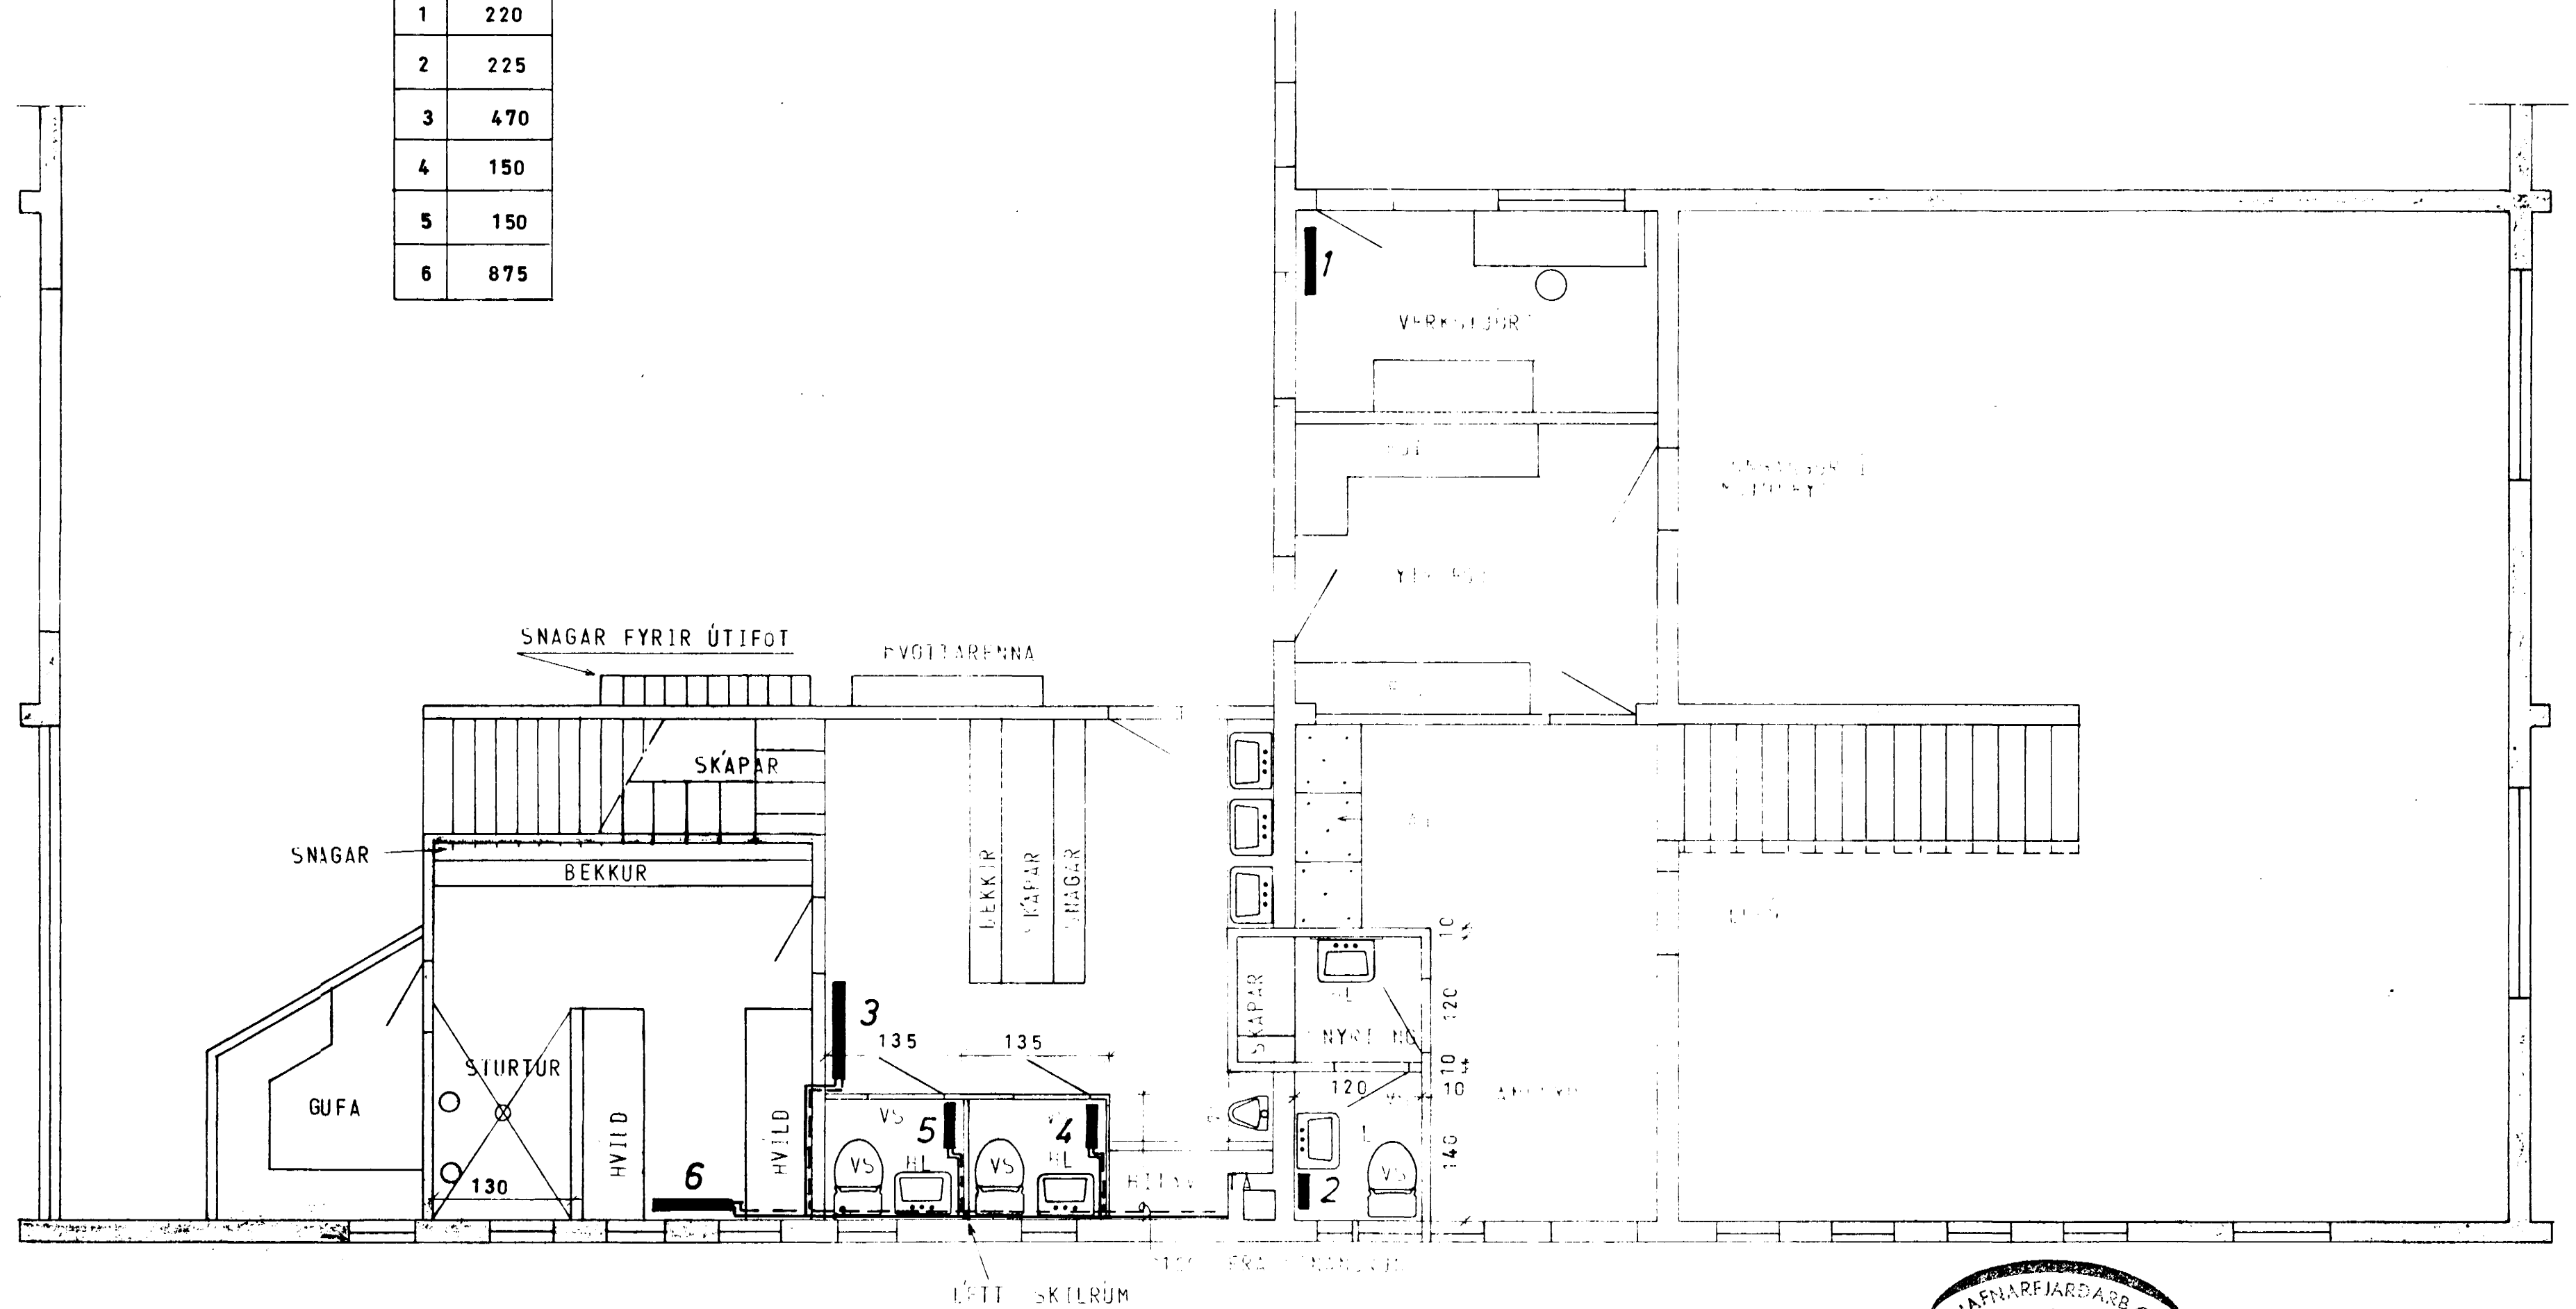

|                                       |                       |                        |                  |
|---------------------------------------|-----------------------|------------------------|------------------|
| DALSHRAUN 8, HAFNARFIRÐI              | MÆLIKVARÐI<br>1:50    | VERK<br>70 11          | TEIKN NR<br>A 2  |
| HITALÖGN - GRUNNMYND.                 | Hannað<br>Teiknað: 87 | Yfirfarið.<br>Samþ: 87 | DAGS<br>JAN. '78 |
| JOHANN GUNNAR BERGPÓRSSON VERKFR MVFI | BREYTT                |                        |                  |