


TENGING FÜR
GÖLFHITALÖGN


ÖNEFNAR LAGNIR ϕ 10MM (3/8")
 ÖFNATENGINGAR ϕ 10MM
 ALLIR ÖFNAR HAFI LOFTSKRÚFU,
 STILLITÉ OG SJÁLFVIRKAN DANFOSS
 LOKA, TÚRLOKA Eða RETÚRLOKA.
 ÖLL HULIN RÖR SKAL EINANNGRA
 EFNI: SVÖRT STÁLROÖR.

BR. 30/4 189

- 13 STÚTAR FÜR SNJÖBRÆDSL
- 12 ÖRYGGISLOKI
- 11 SLAUFLOKI
- 10 PRÝSTIJA FNARI
- 9 PRÝSTIMELIR
- 8 HITA- OG PRÝSTIMELIR
- 7 STJLLIHANI
- 6 EINSTREYMILOKI
- 5 VATNSMELIR
- 4 HEMILL
- 3 SÍA
- 2 RENNIOKI
- 1 STÖFNKRANI HITAVBITU

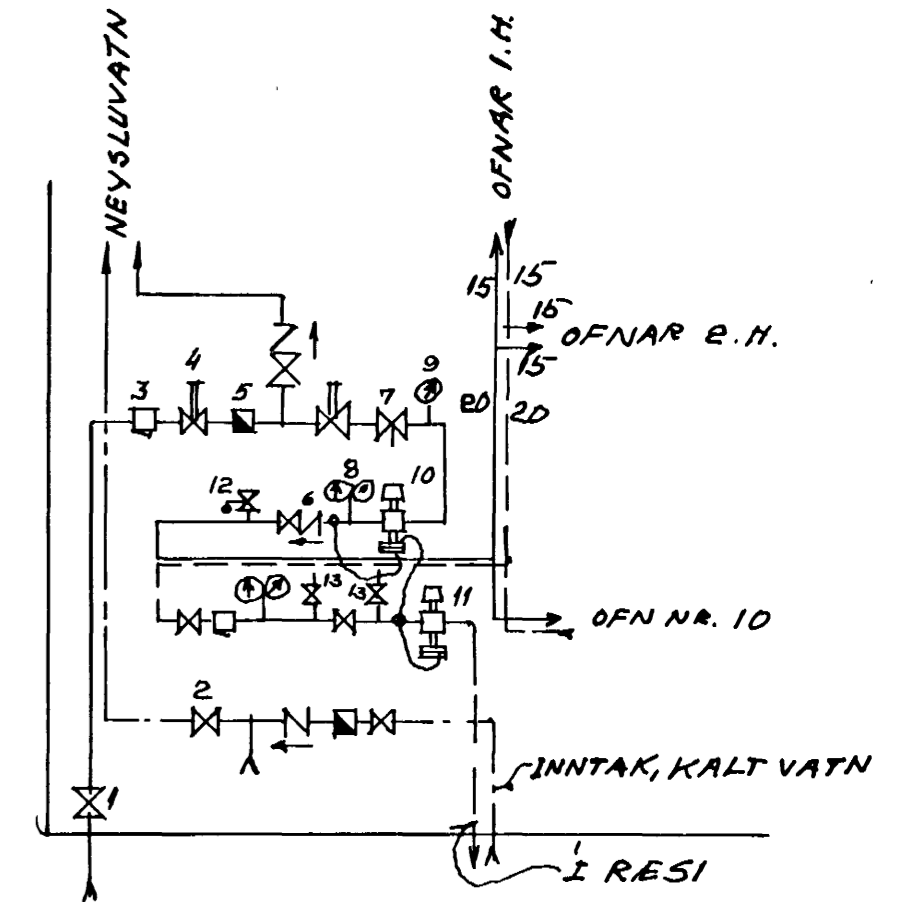

TENGIMYND

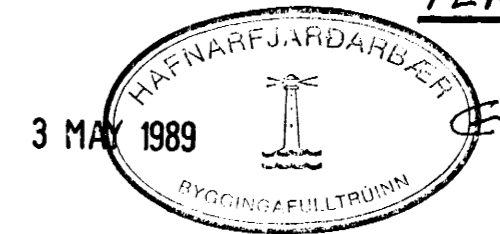

DOFRABERG 4-3-5) HAFNARFIRÐI

LAGNIR BLAÐ NR. 6
 HITALÖGN I NR 5 - RÚMMYND LAGNA A I.H.
 HAFNARF. 16/3 189 BJÖRN B. HÖSKULDSSON
 IVAR J. ARNDAL
 VERKFRÆÐINGAR