
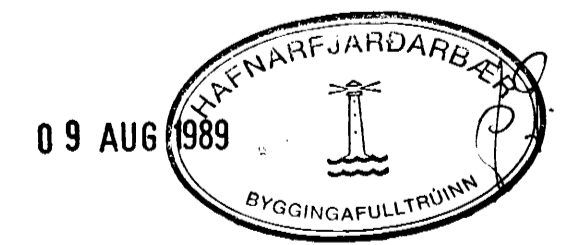


RÚMMYND 1:50

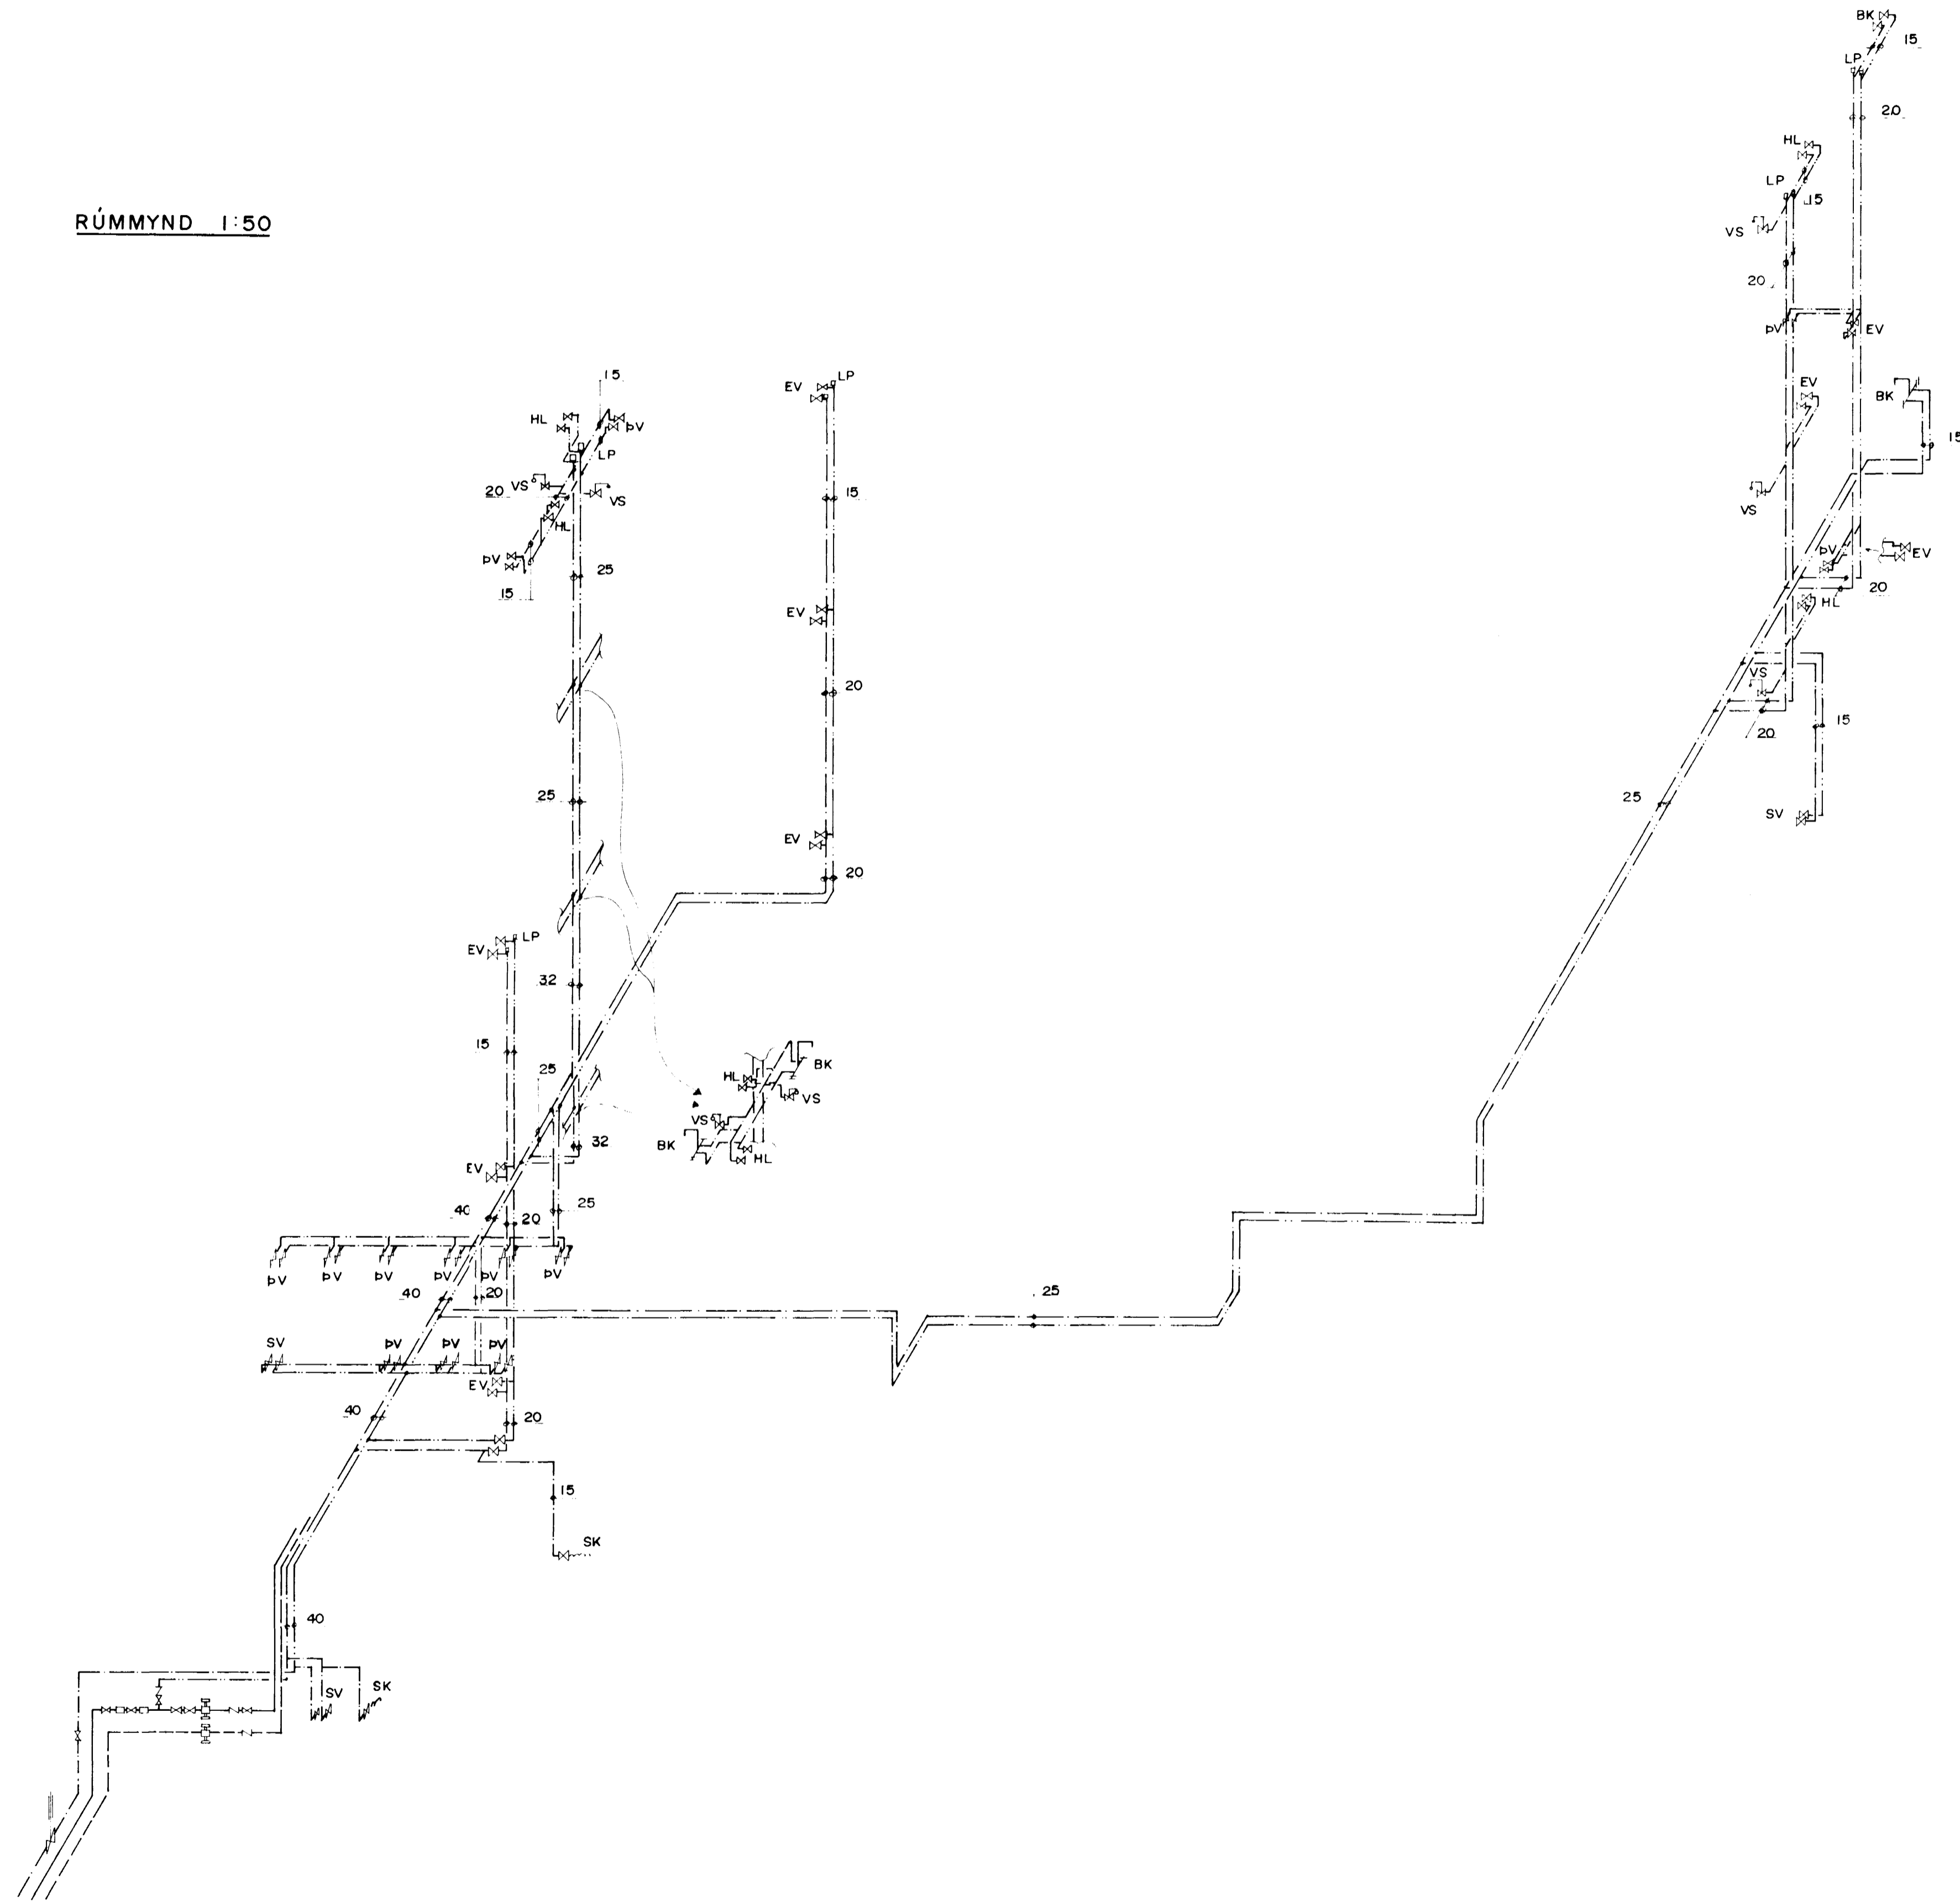

DOFRABERG II, HAFNARFIRÐI				Mkv.		
A	FERSLA Á LÖGN	8/8 '89	SV	GRT	HITA - OG ÞRIFALAGNIR	1:50
RÚMMYND NEYSLUVATNSKERFIS						89.04
Verkefni Stefans og Björns s.f. GÖTULAG FINESTERS				REKNA SV	TEKNA GRT	VIBNA
REKNA JAGURVEGUR HAFNARFIRÐI - SM 01 651340				DAGUR	05.04.'89	L 9