




JÄRNBENDING UT VEGGJA #K10 1/2 25cm.

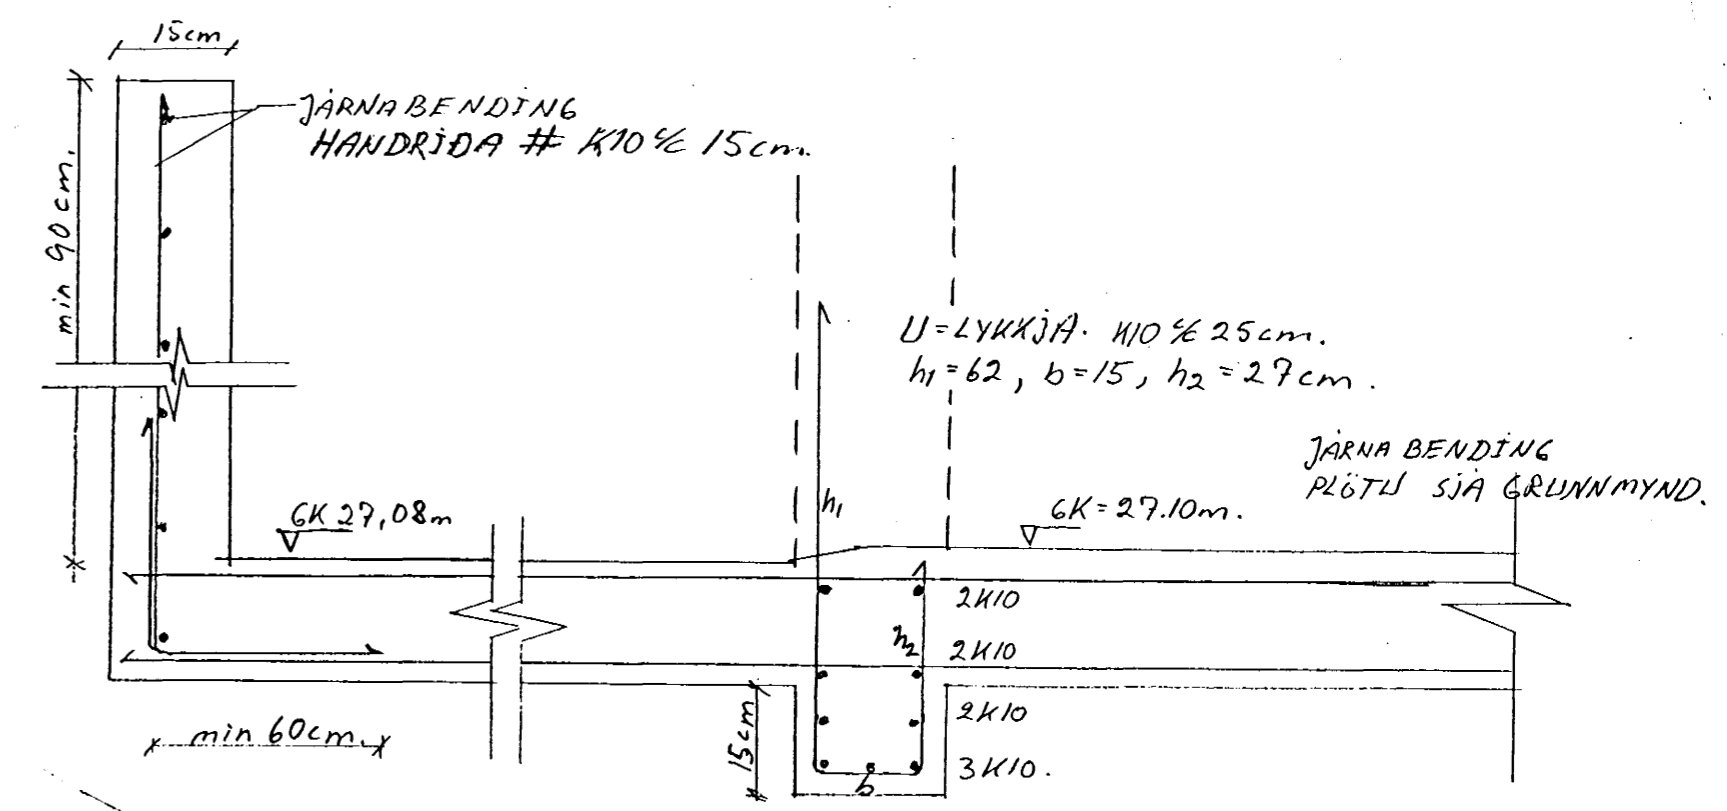




Mkv.: 1:10 Snid 9 = S9

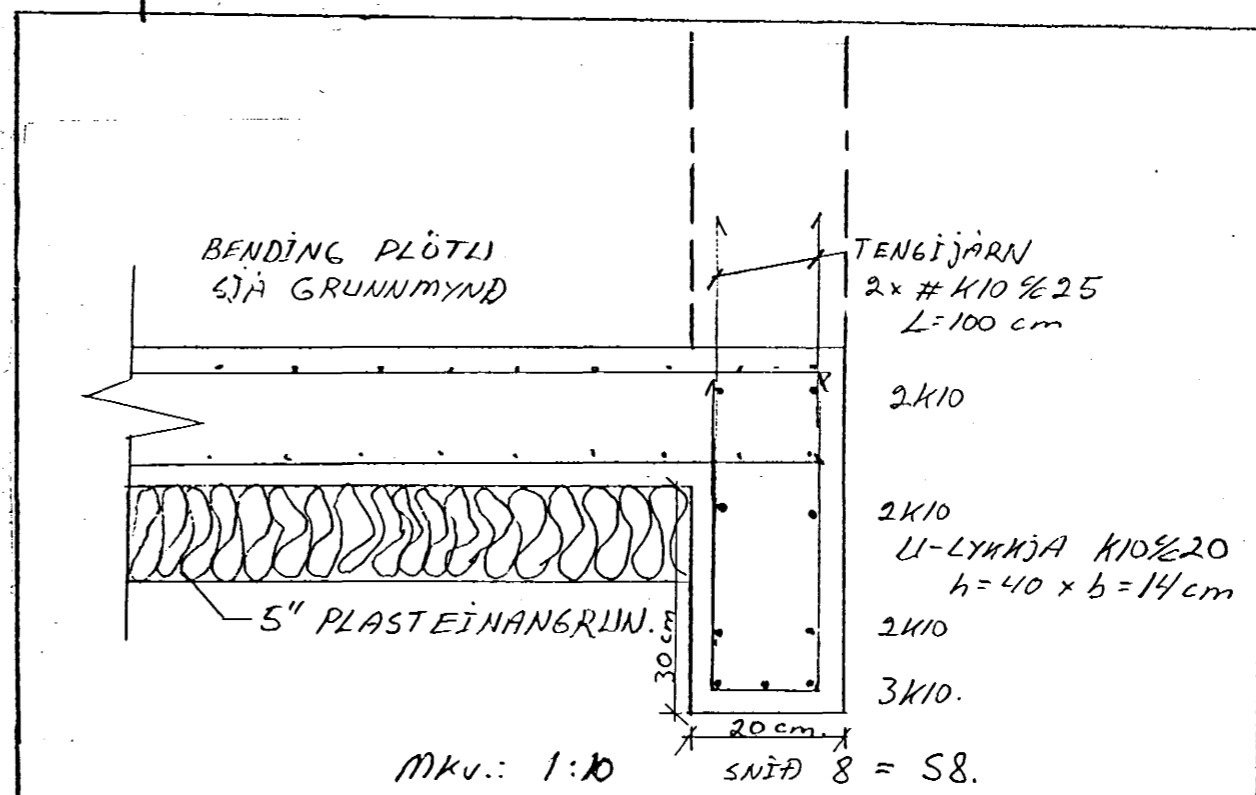


Mkv.: 1:10 SNID 8 = S8.

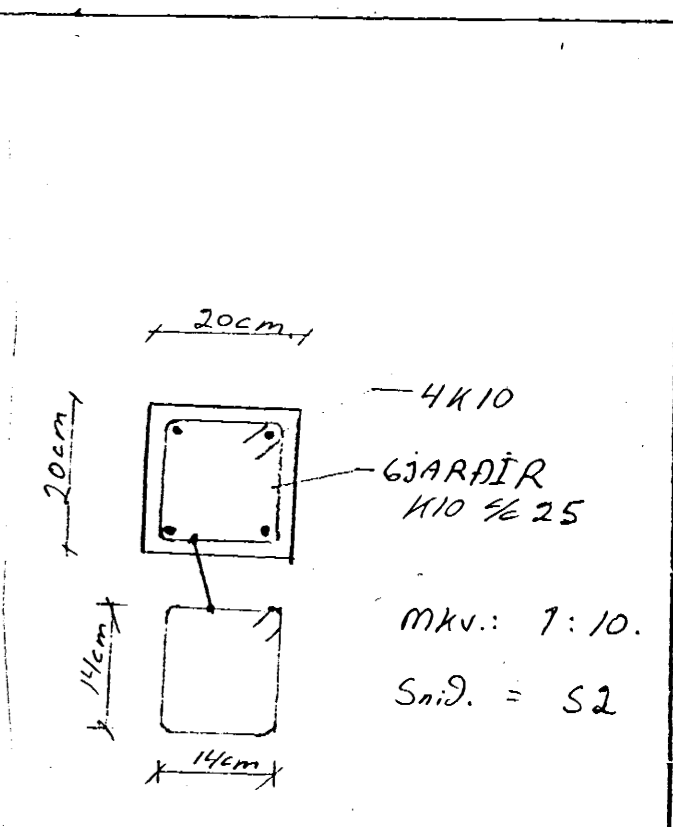

S1 JÄRN I HANDRIDA #K10 1/2 15cm.

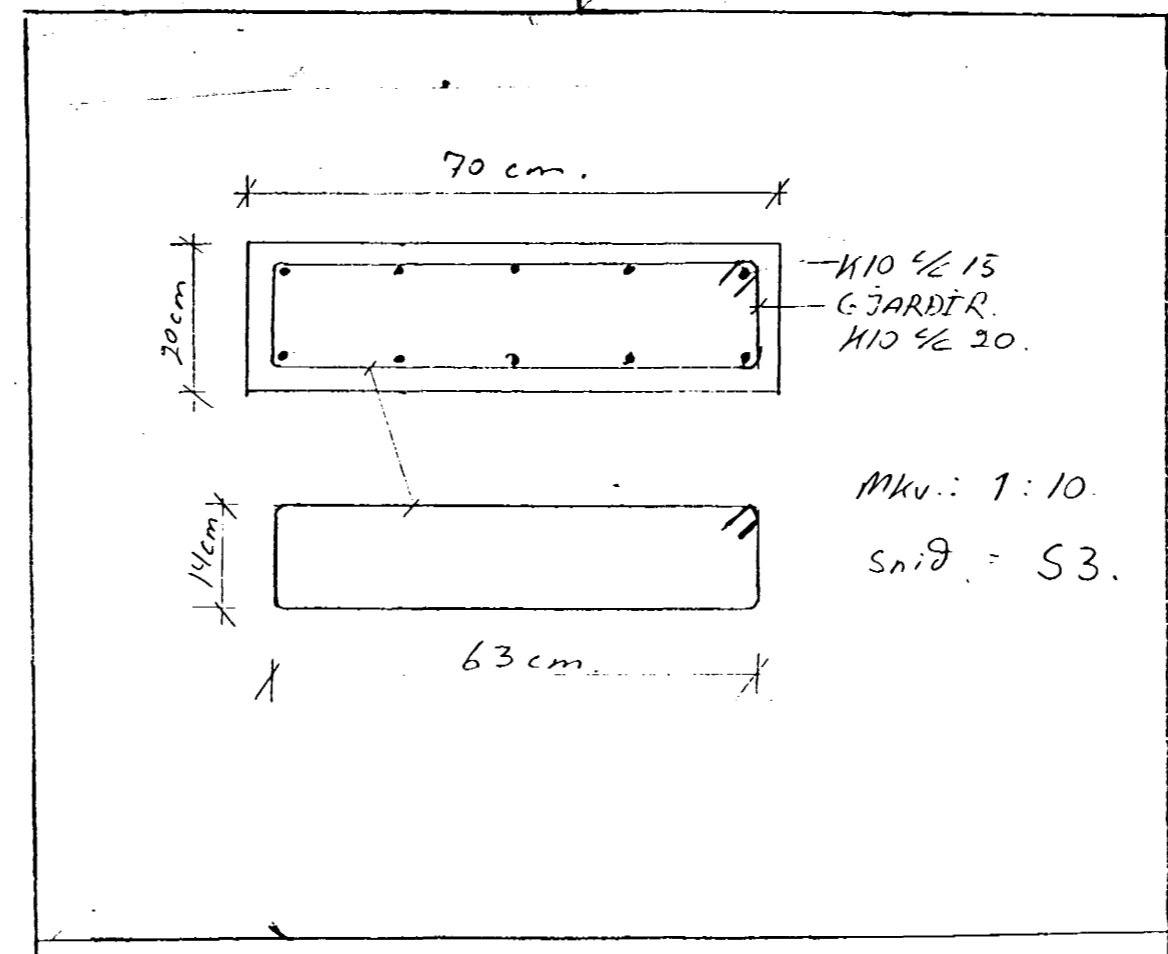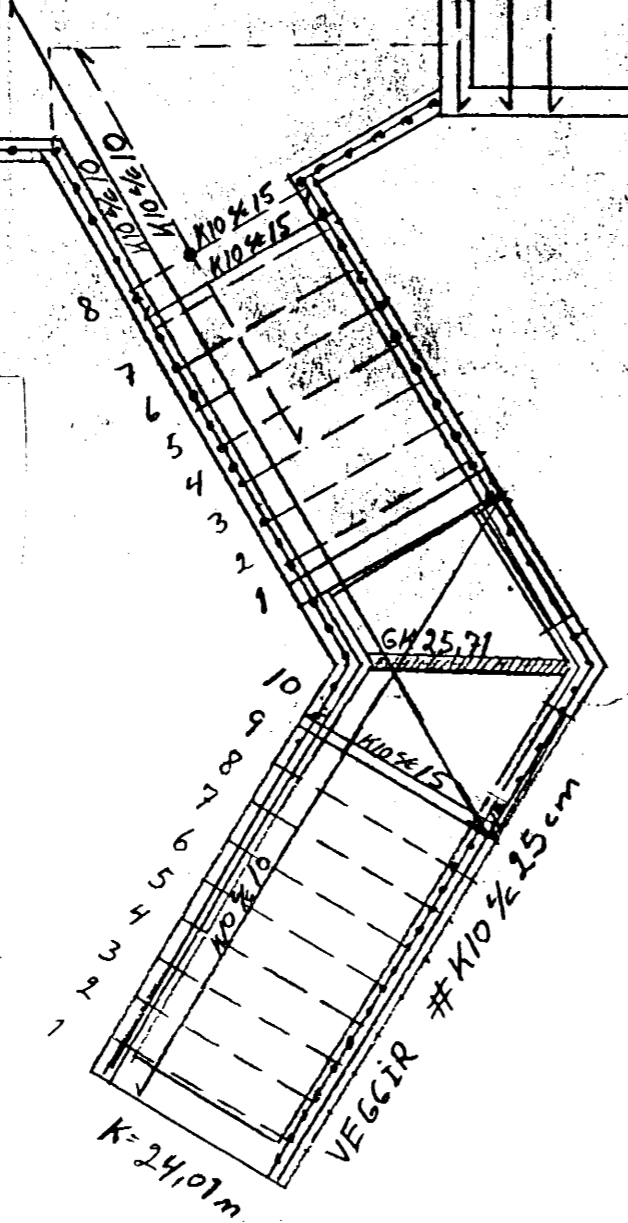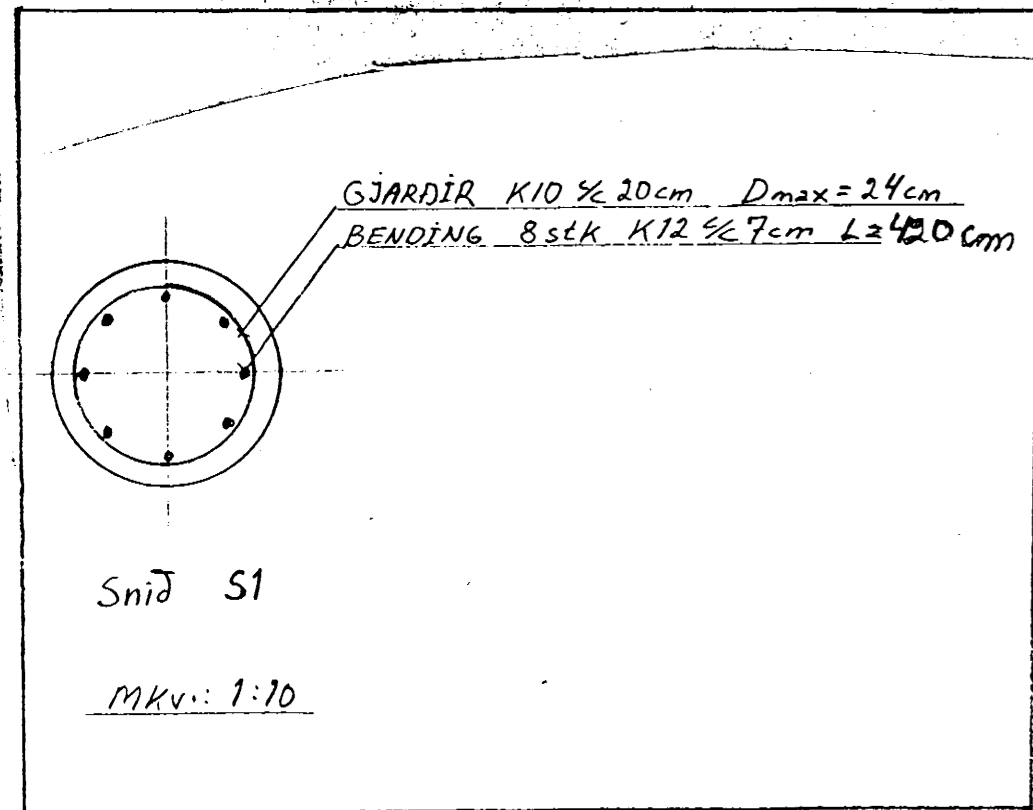

SJA BLAD 102. V/SKYRINGA.

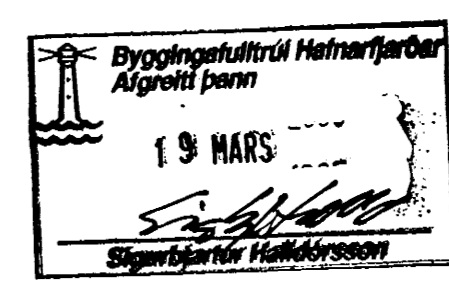

BR:	DAGS:	EDLI BR:	SIGN:
STADUR:	DOFRABERG 19		
SVERTAF:	220 HAFNARFJÖRDUR		
TEXTI:	BENDING VEGGJA I HÆÐAR.		
EFNI:	BENDING PLÖTU YFIR I.HÆÐ.		
DAGS:	26. feb. 96		
VERK NR:	11		
TEIKN NR:	104		
Mkv.:	1:50 ; 1:10		
HANNAD:	SH		
TEIKNAD:	SH		
VFIRF:	SH		
SIÐURBIARTUR HALLDÓRSSON			
SIÐURGÖTU 78			
HS 565-5707			
UNDIRSKRIFT ABYRGDARHAFA			