


GRUNNMYND 1:50


VATNSINNTAK
Ø 32 MM PEH
BAKRENNSLI HITAVEITU
Ø 40 MM PEH

VATNSINNTAK
Ø 32 MM PEH
BAKRENNSLI HITAVEITU
Ø 40 MM PEH

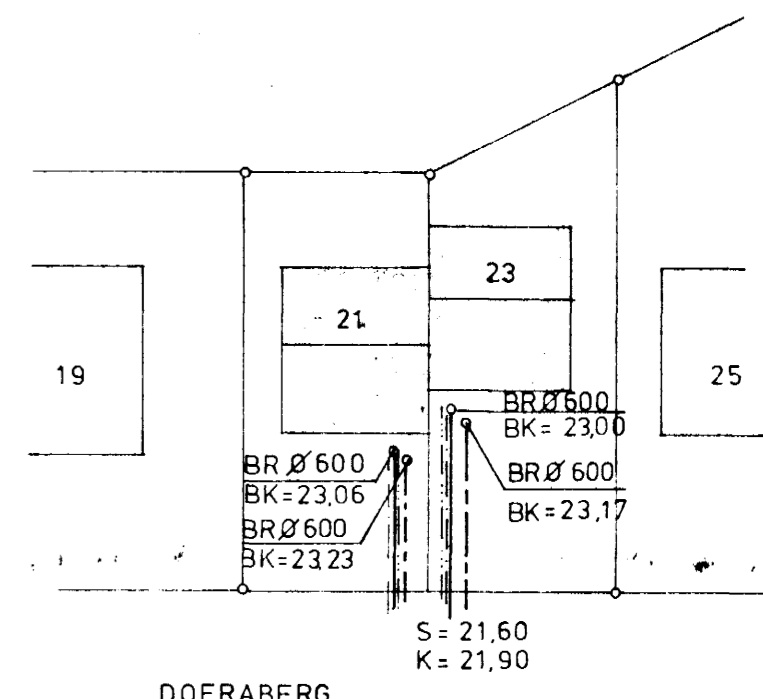

DOFRABERG

AFSTÖÐUMYND 1:500

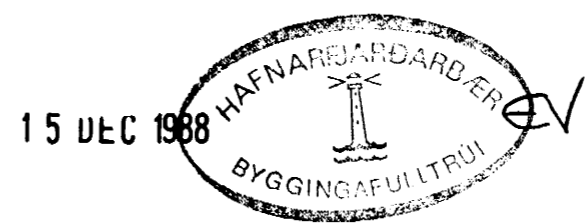

TEIKNING NR. 885-02-01	DAGS	NAFN	YFIRF
DOFRABERG 21-23	Mælt:		
HAFNARFIRÐI	Hannað: NOV '88	K K	
	Teiknað: NOV '88	SEK	
FRÁRENNSLISLAGNIR: LAGNIR Í GRUNNI OG AFSTÖÐUMYND	Mælikv 1:50 1:500		
KRISTJAN KNÚTSSON TÆKNIFR F.T.F.Í. LYNGBERGI 27, HAFNARFIRÐI, S. 651647	Samb W.K.		