
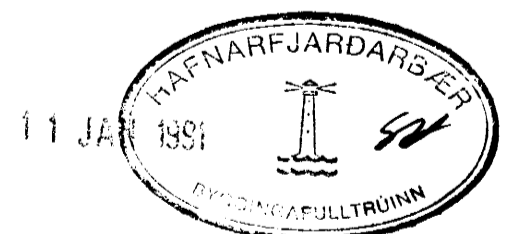


GRUNNMYND 1:50

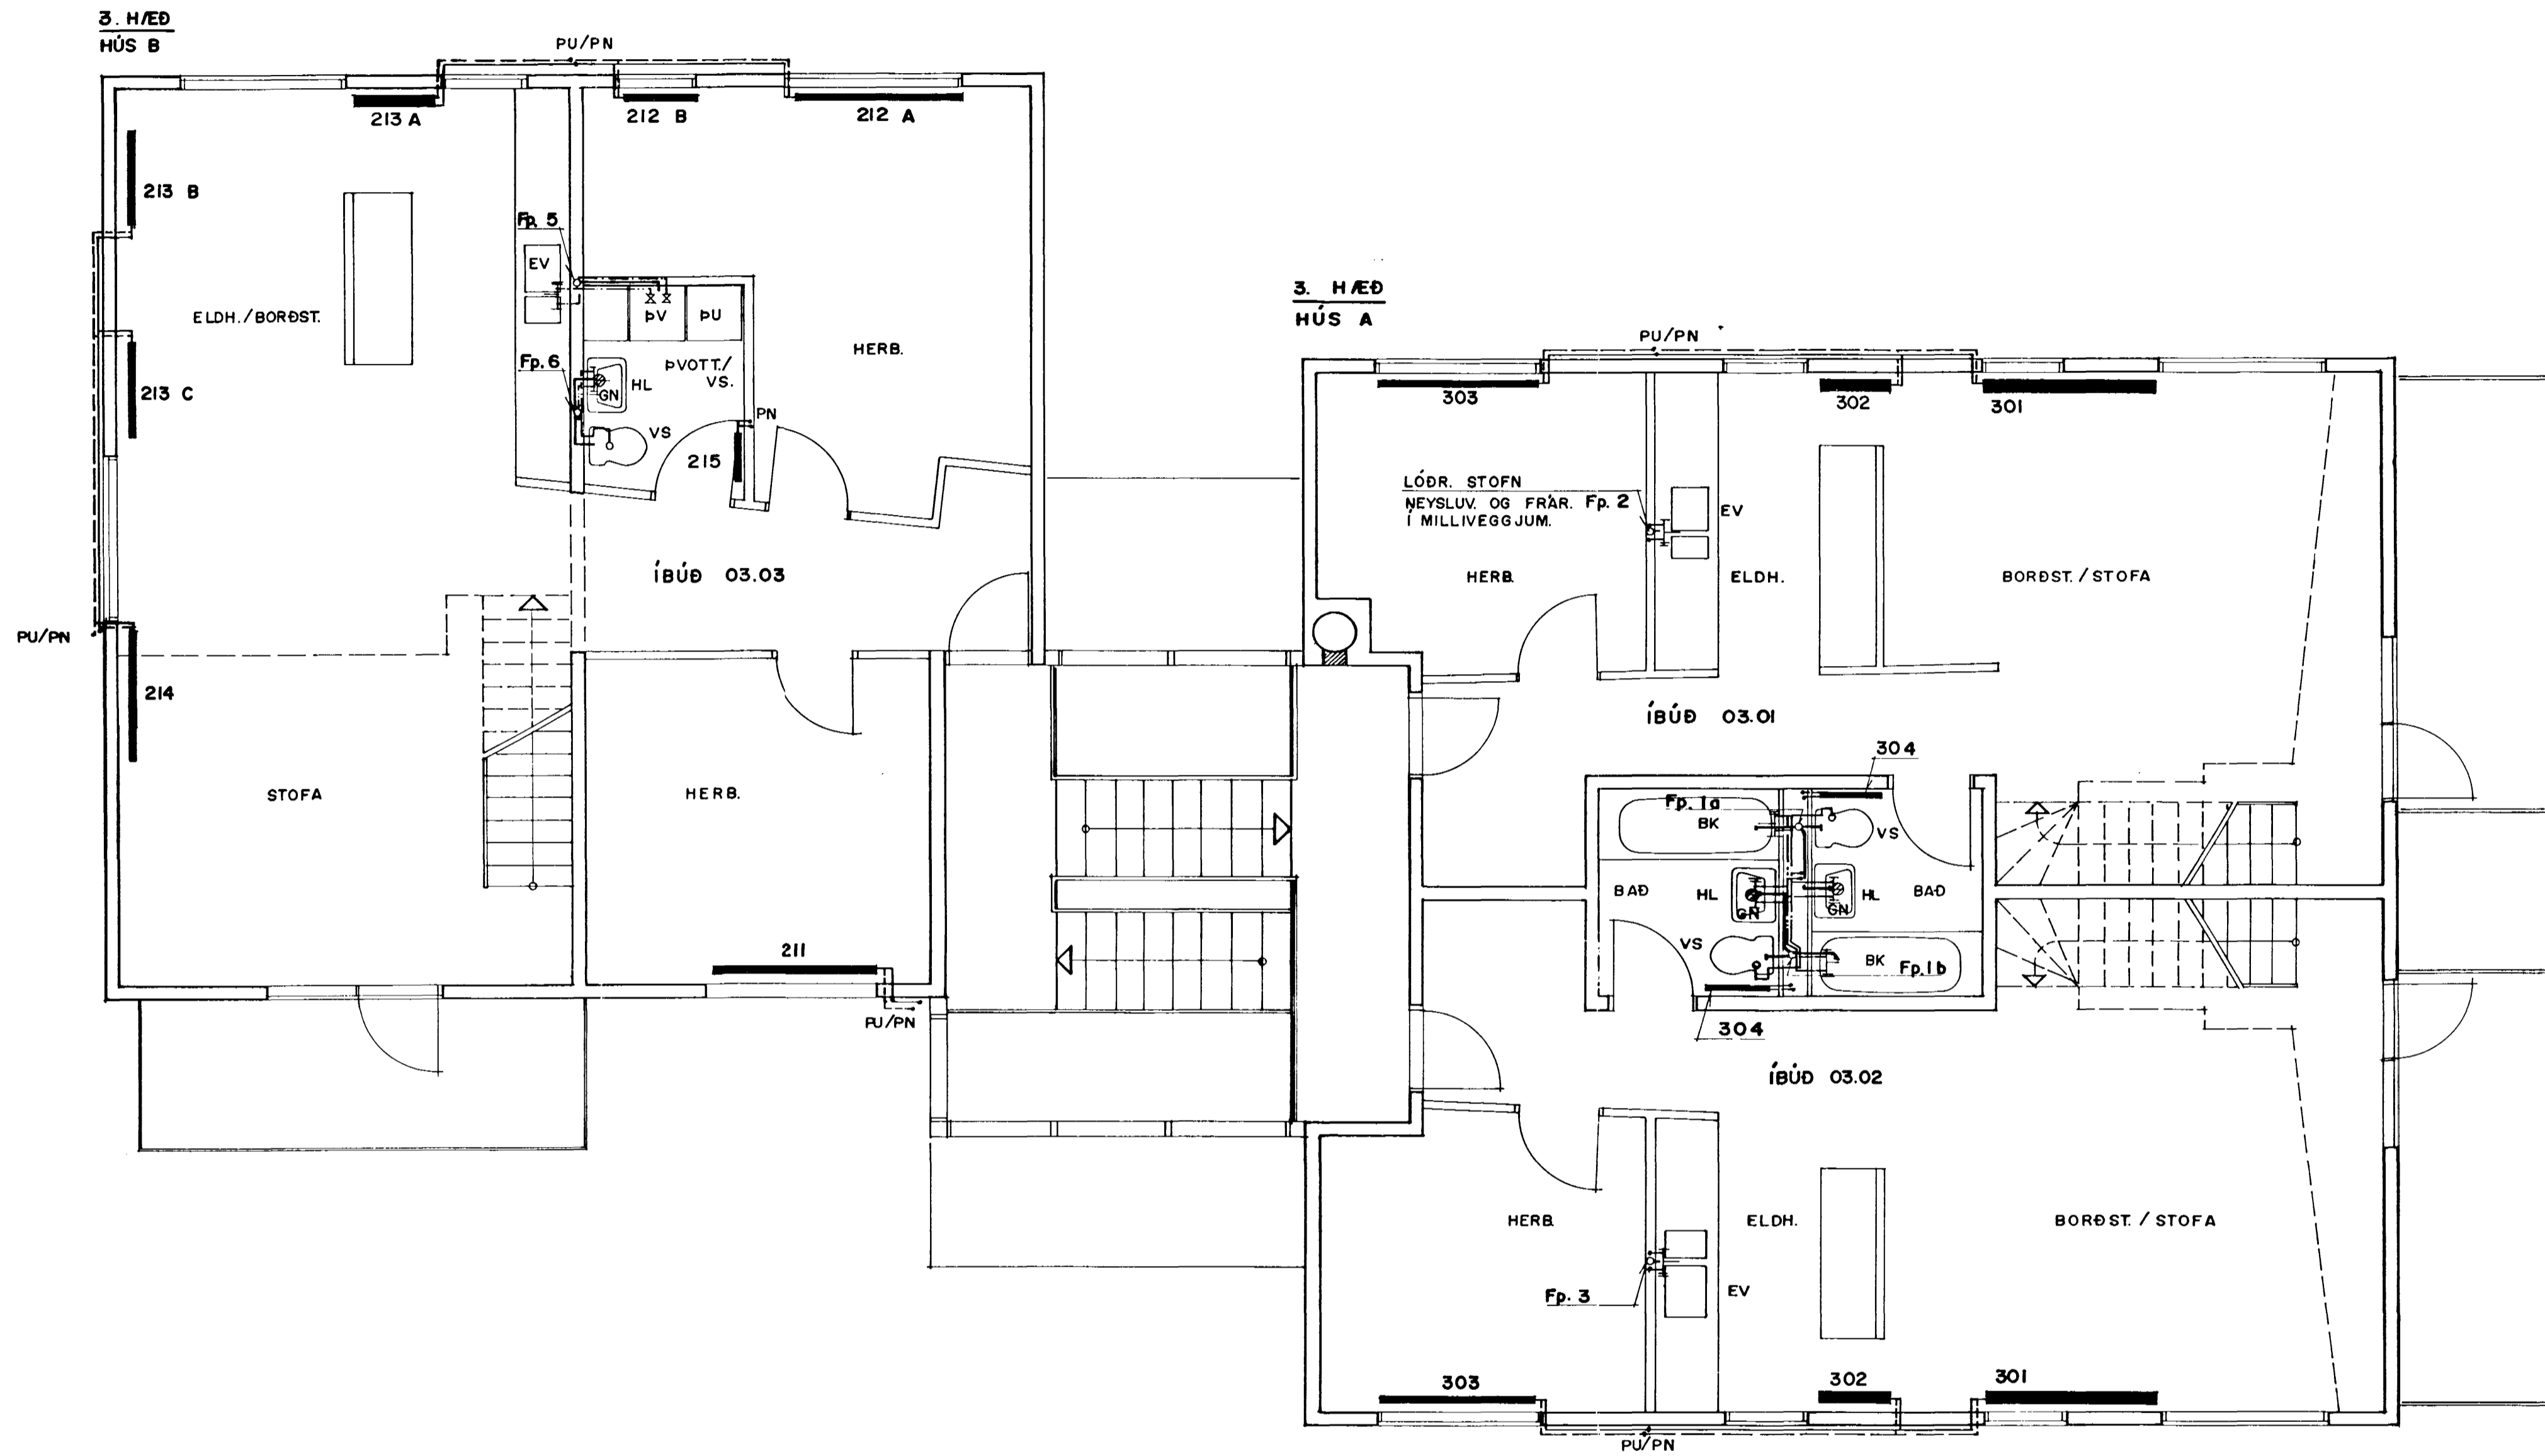

DOFRABERG 9, HAFNARFIRÐI				MKV:		
A	13.11.90	GN	BG	GRT	HITA- OG PRIFALÖGN	1:50
BR NR	BREYTING	R	T		GRUNNMYND 3. HÆÐ	VERK NR
						89.03
REKKN.	SV.	TEKNN.	GRT	YFIRF.		BL NR
DAGS	15.09.89					L6
<small>REYKJAVÍKURVEGI 68 HAFNARFIRÐI - SIM 91-651340</small>						