

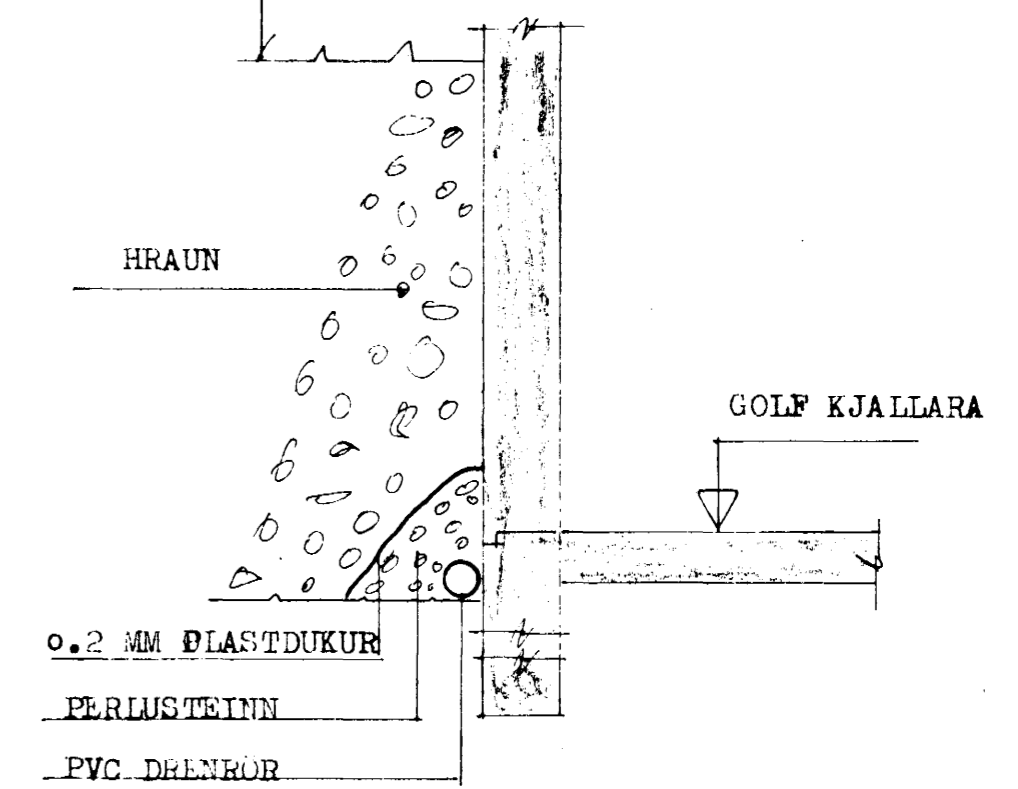


ENDANLEGT JARVEGSYFIRBORD

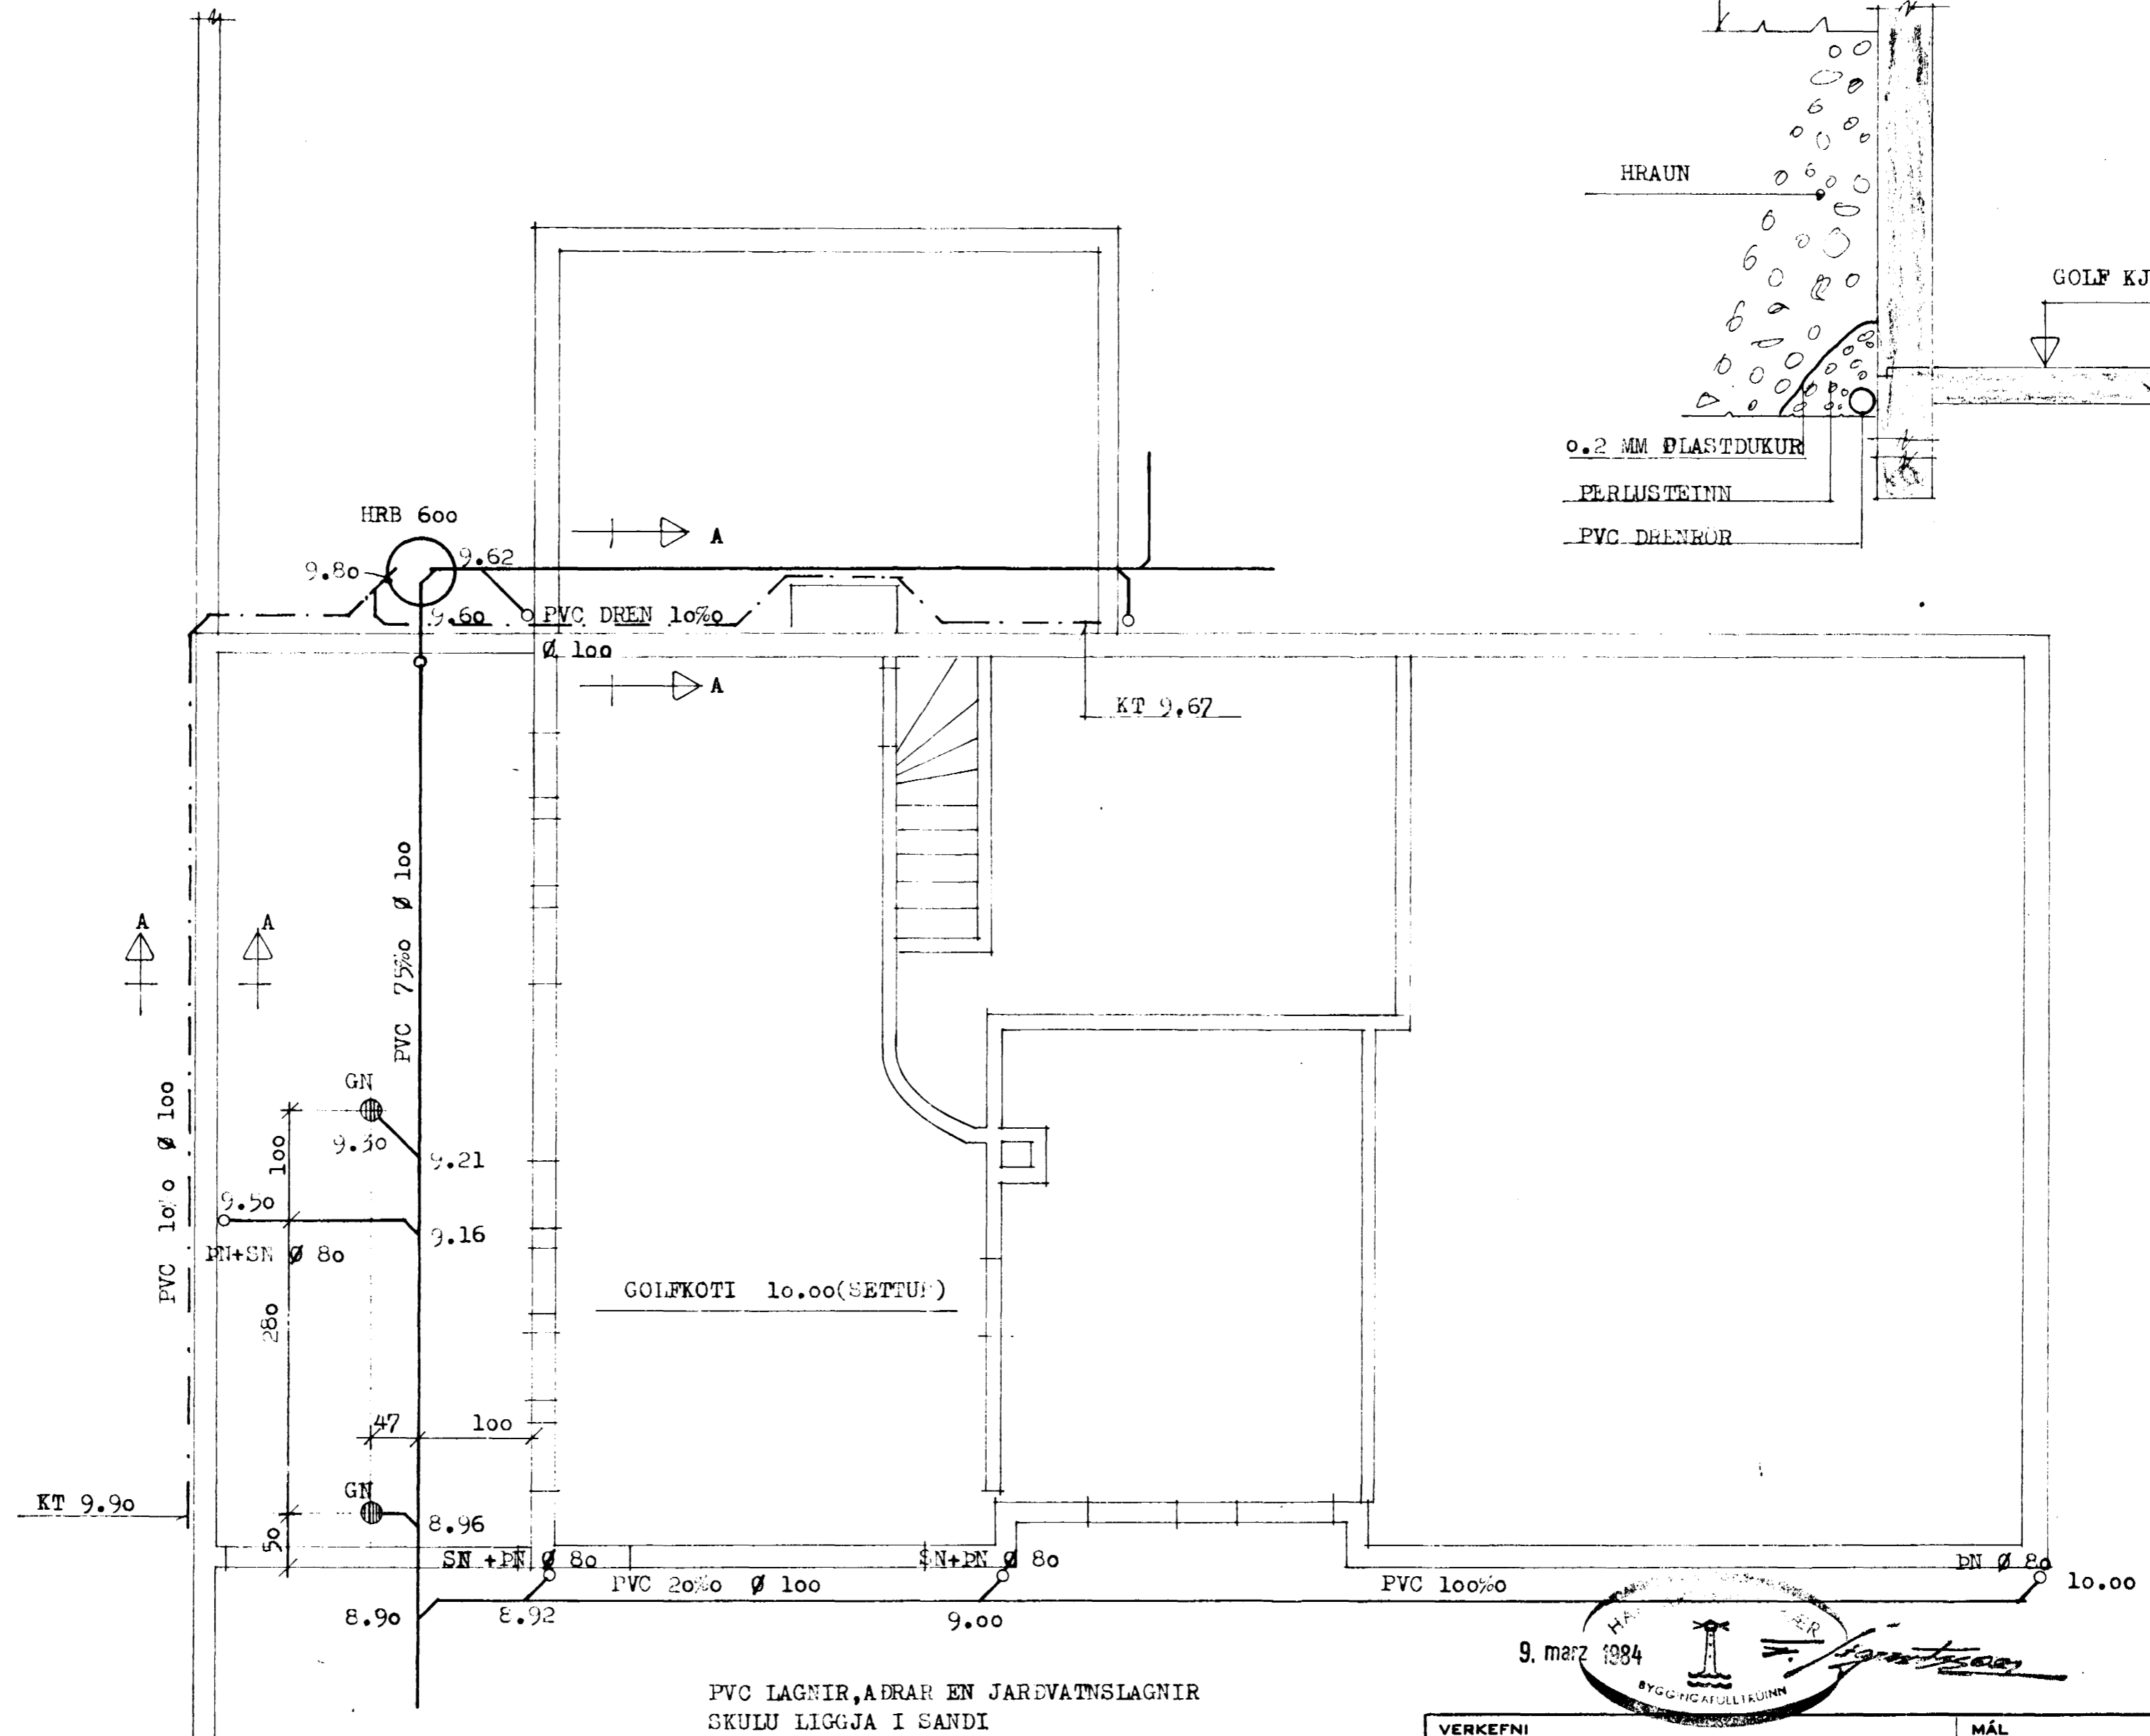

AFSTÖÐUMYND 1:500

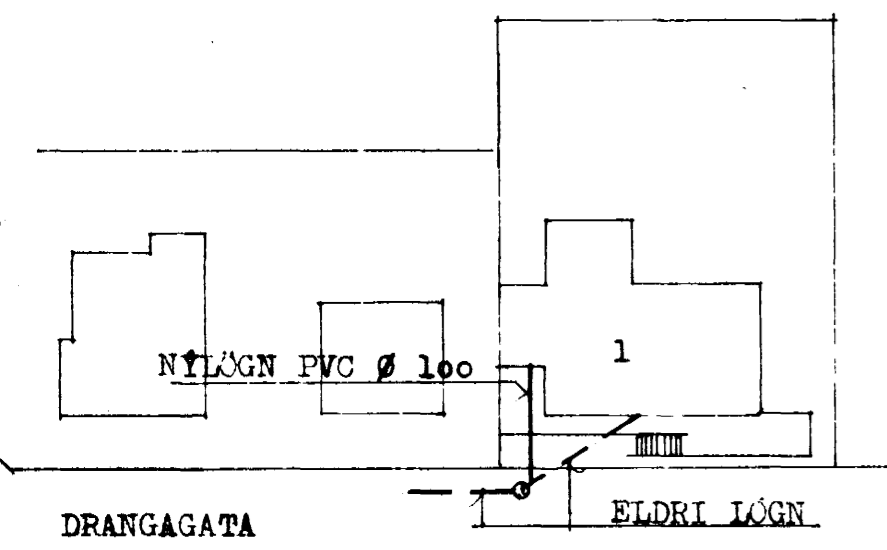

PVC LAGNIR, ADRAR EN JARVATNSLAGNIR
SKULU LIGGJA I SANDI

9. marz 1984



VERKEFNI	MÁL	DAGS.
DRANGAGATA I	1:50 1:500	JUNI 83
FRARENNSLISIÖGN GRUNNMYND I HEDAR	TEIKN.	BR.
AFSTÖÐUMYND SNID	gp	VERK NR. 338
	REIKN.	TEIKN NR.
	SAMP.	4, 0 2
GUÐNI ÞÓRDARSON	SKÚLATÚNI 6, 3 hæð.	SÍMI 14185