


ÖFN UPP Á LOFTI
SJÁ KERFISMYND
ÖFN NR. 7



HITAKERFI GRUNNMYND MKV = 1:50

NR	KOL/2	ÞYKKT	HÆÐ	LENGD	TENG.	STYRING
1	1300	82	600	1260	A-B	FJVR
2	1300	82	600	1260	A-B	"
3	545	82	600	580	A-C	"
4	270	82	600	320	A-C	"
5	998	82	600	1470	A-B	"
6	1416	82	600	1260	A-C	"
7	1300	82	600	1260	A-B	"

E 7129

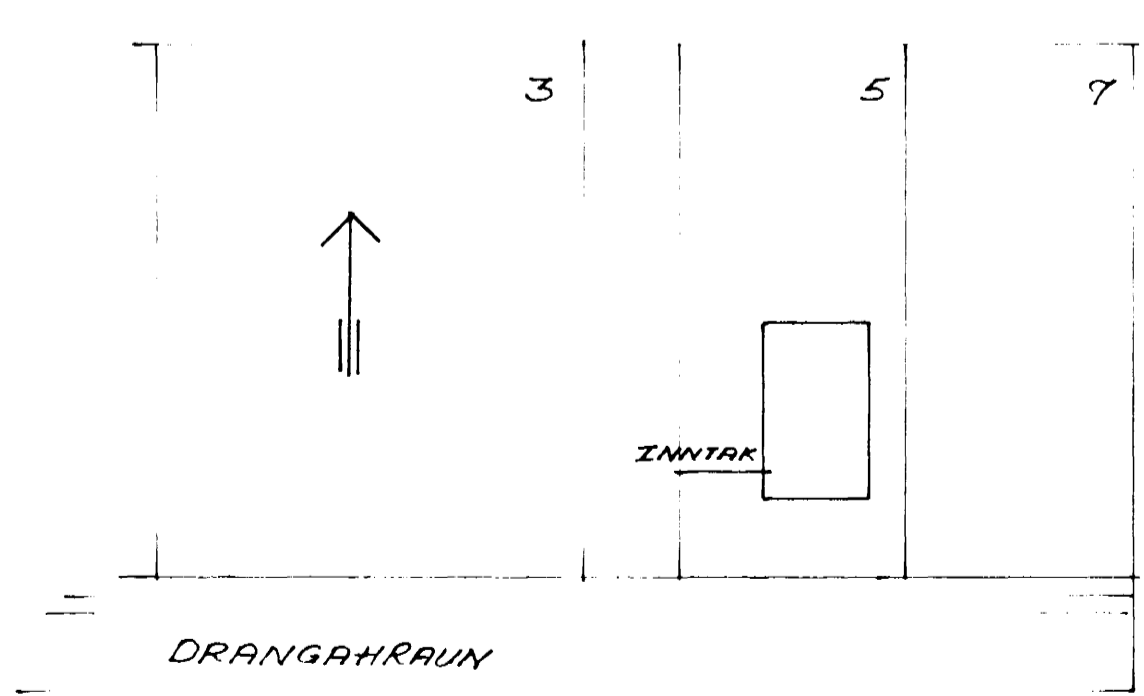

ÆSTÖÐUMYND MKV = 1:500

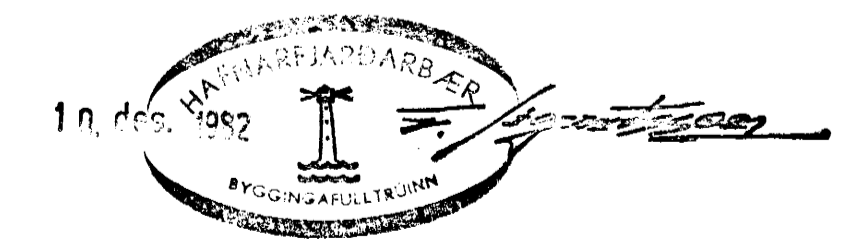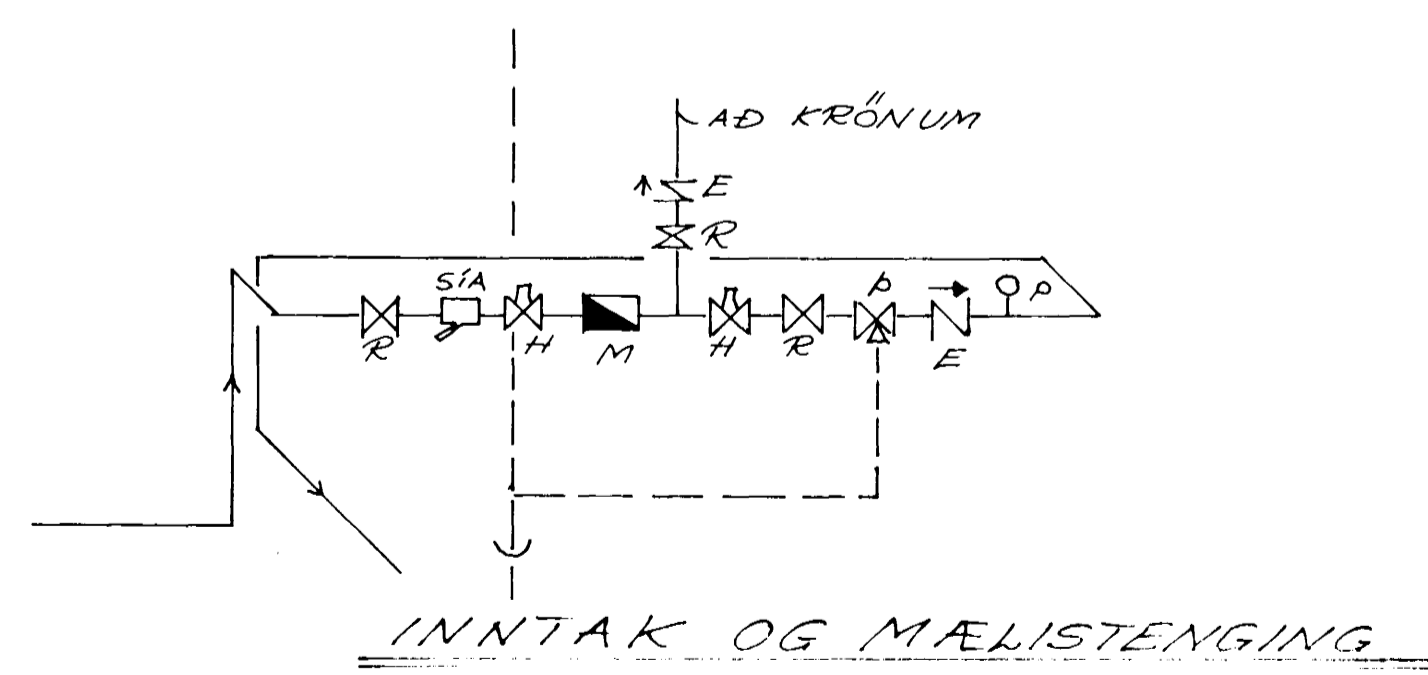

DRANGAHRUN 5, HAFNARFIRÐI
 HITALAGNIR
 GRUNNMYND, KERFISMYND
 VÆGI 5/7 VERKFRÆÐISTOFA S. 19999
 DAGS. DES '82
 KVARDI 1:50
 TÚNGATA 6R