
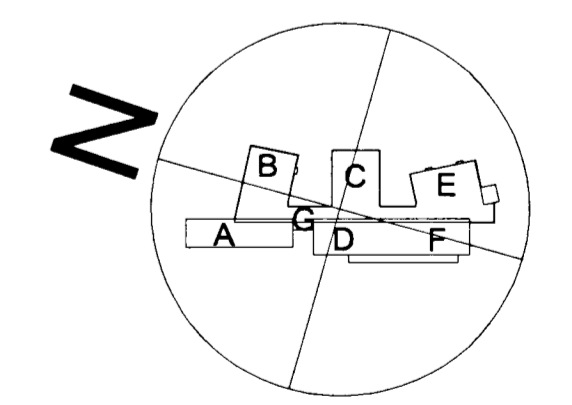
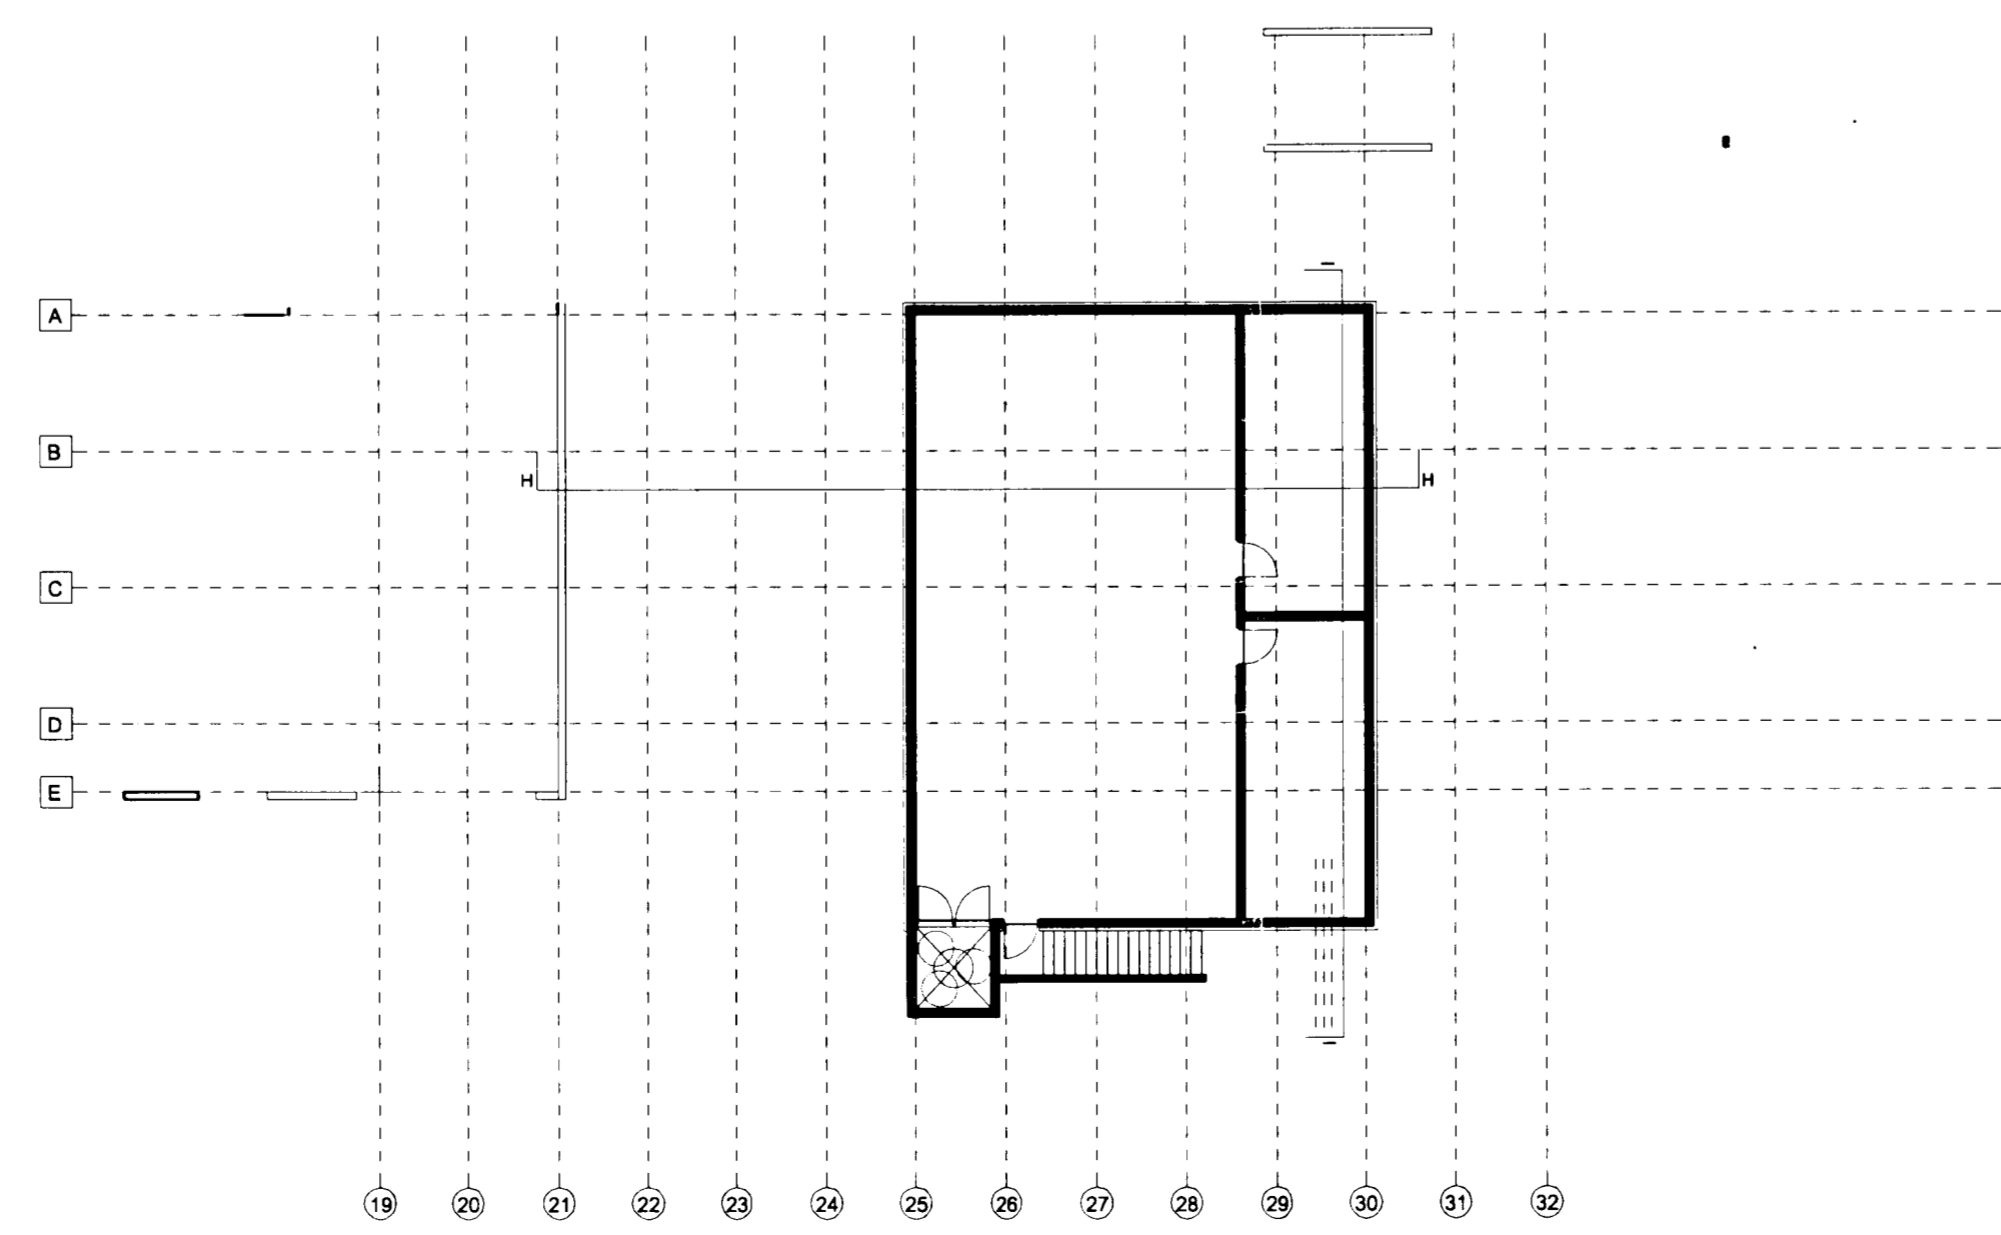


1. áfangi samþ. 6. júlí 2005  
 K.P.  
 Yfirleits mynd afir  
 Stofnun byggisgæva alla.

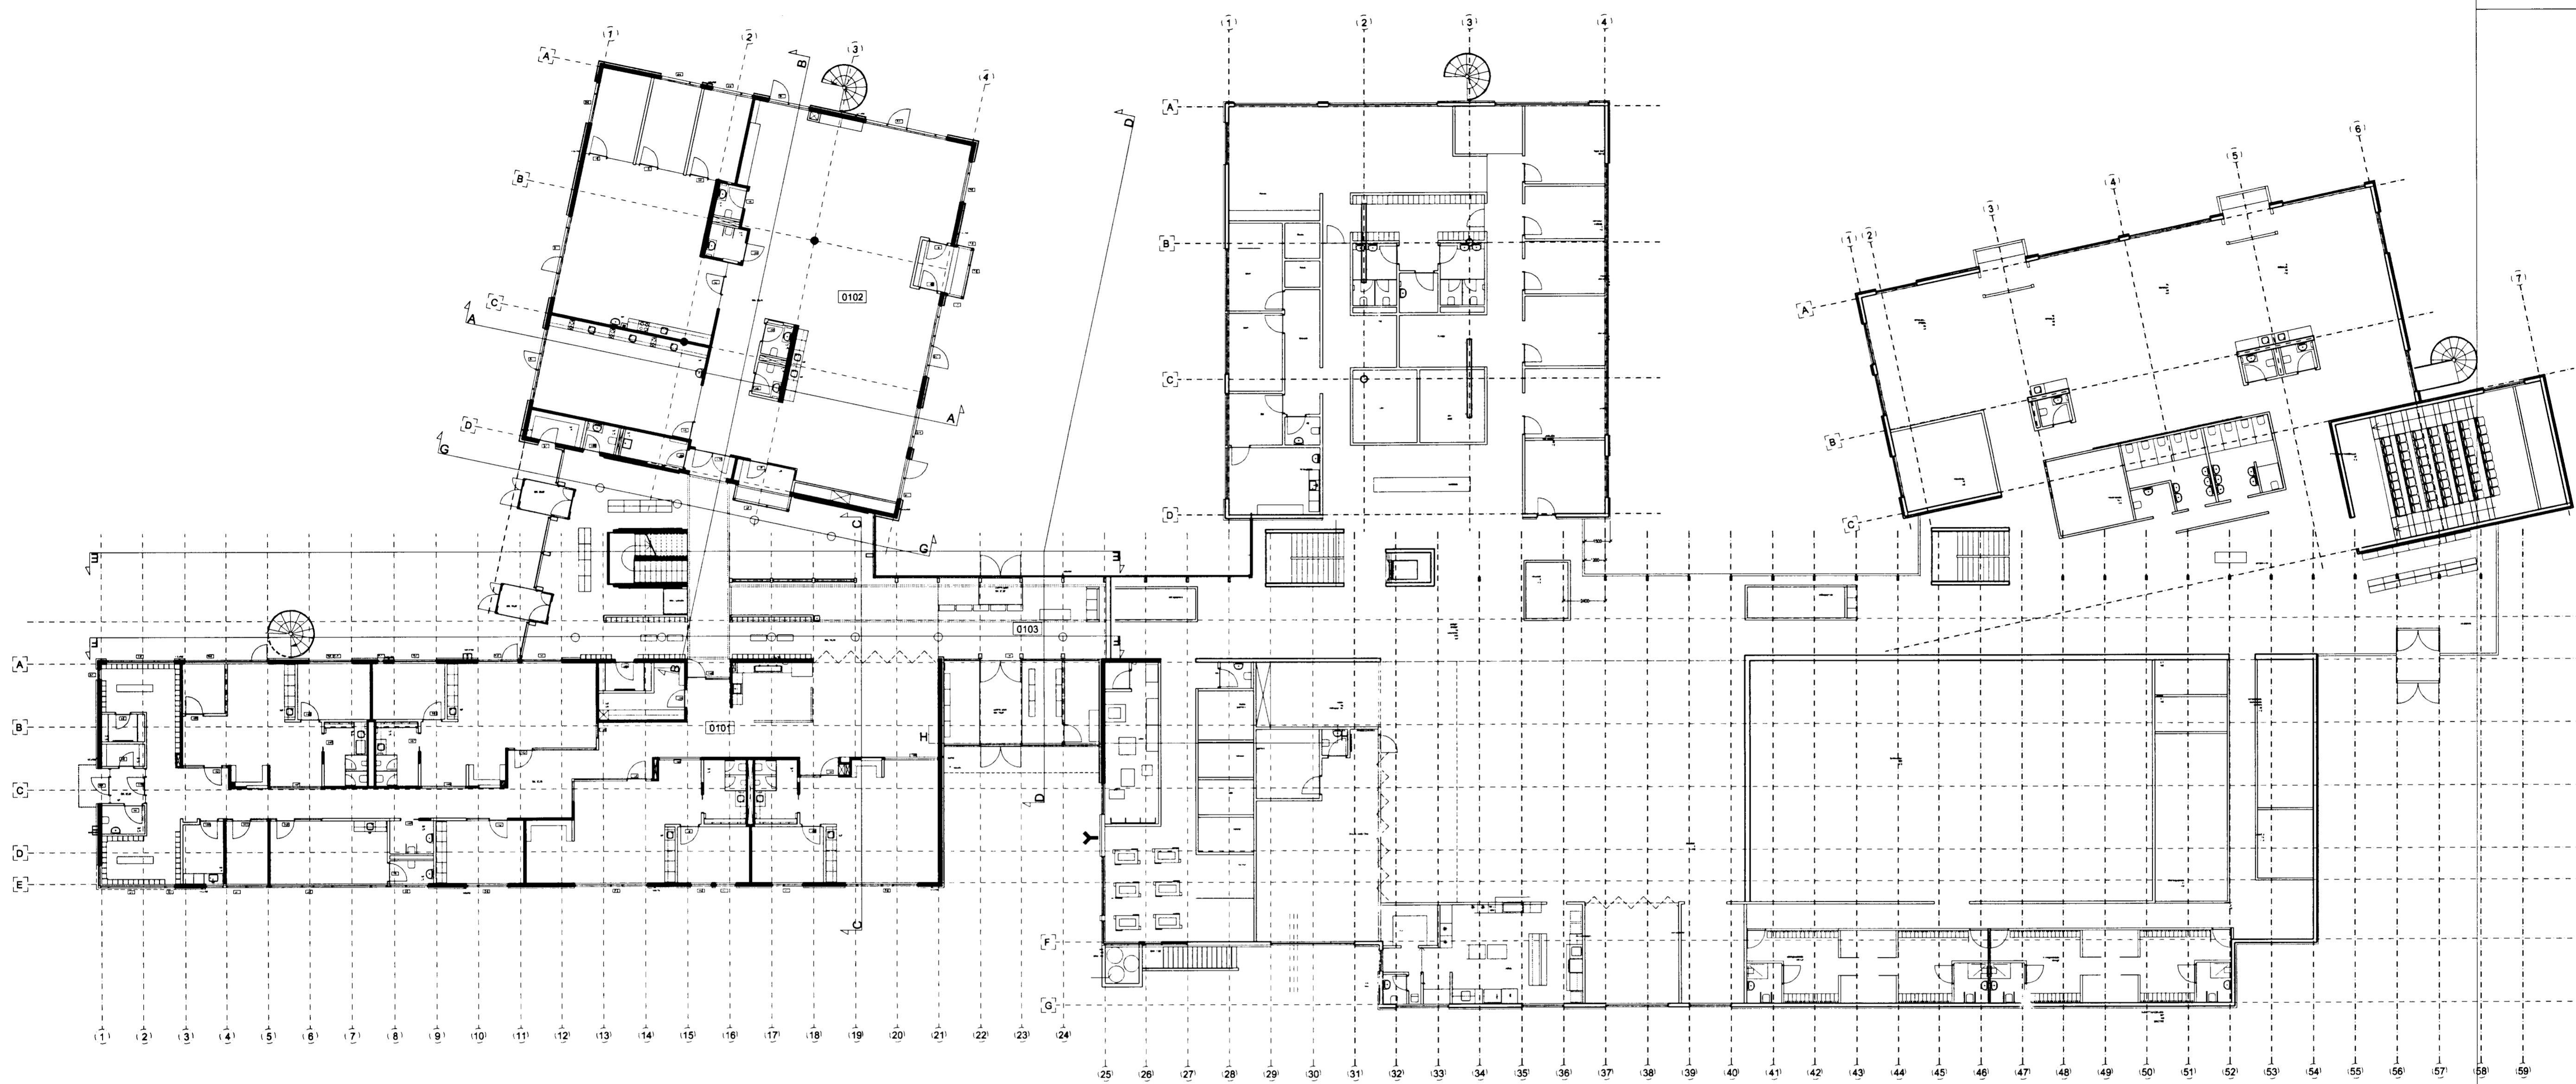

á stofunni arkitektar  
 Bergstaðastræti 10. Rvk. Sími 551 1460. Stofun@stofunni.is

Finmur Björgvinsón, arkitekt FAI	KT: 180946-3069
Hilmur Þór Björnsson, arkitekt FAI	KT: 280845-3109
Sigríður Ólafsdóttir, arkitekt FAI	KT: 071070-5069

**DREKAVELLIR 9**  
 HRAUNVALLASKÖLI - 1. ÁFANGI  
 YFIRLITSMYND - GRUNNMÝND 1. HÆÐAR

SKAÐMYNT KT: 660589-1399  
 ÚTVEFUR: 1:200  
 REKJUDAGI: 31.05.2005

05-01 0.01