


GRUNNMYND 2 HÆÐAR 1:50

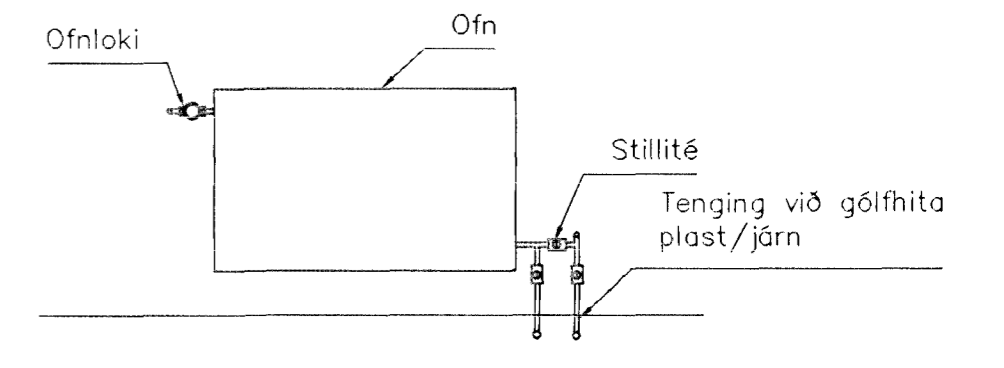

Tenging gólfhita

GÓLFHITALAGNIR Ø 20PEX c/c 25

BR.	DAGS.	EDL. BREITINGA	ISIGN.
DVERGHOLT 11 HAFNARFIRÐI			
HITA-VATNS OG FRÁRENNISLAGNIR 2 HÆÐAR			
MKV 1:50			
DAGS. APRÍL 99			
VERK NR. 9920			
TEKN. NR. 2-02			
HANNAÐ SIG. ÞORLEIFSS. KT. 241148-3009			
TEIKNAD G.H.			
YFIRFARID			
TÆKNIJÓNUSTA SIGURÐAR ÞORLEIFSSONAR ehf STRANDGÖTU 11 220 HAFNARFIRÐI Sími 555-4255 FAX 565-2875 E-mail taeknihjonusta@islandia.is			