

ÚTVEGGIR 0,40 W / M² C°
 ÞAK 0,20 --- ---
 GÖLF 0,30 --- ---

AFSTÖÐUMYND M 1:500

Samþykkt á fundi bygginga-
nefndar þ. 9.16.1993.

BYGGINGAFULLTRÚINN
I HAFNARFIRDI

Sigrún Þ. Halldóttir

NÝTINGARTALA LÖÐAR 0,35

HÚS NR. 5



FLATARMÁL (BÚÐAR	141,36 M ²
--- SÓLSTOFU	12,41 M ²
--- BÍFREIÐAG	
+ GEYMSLU	40,34 M ²
ALLS	194,11 M ²

RÚMMÁL ALLS 670 M³

HÚS NR. 7

FLATARMÁL (BÚÐAR	141,36 M ²
--- SÓLSTOFU	12,41 M ²
--- BÍFREIÐAG	
+ GEYMSLU	40,34 M ²
ALLS	194,11 M ²

RÚMMÁL ALLS 670 M³

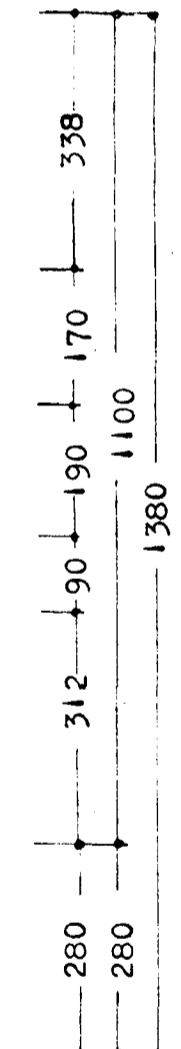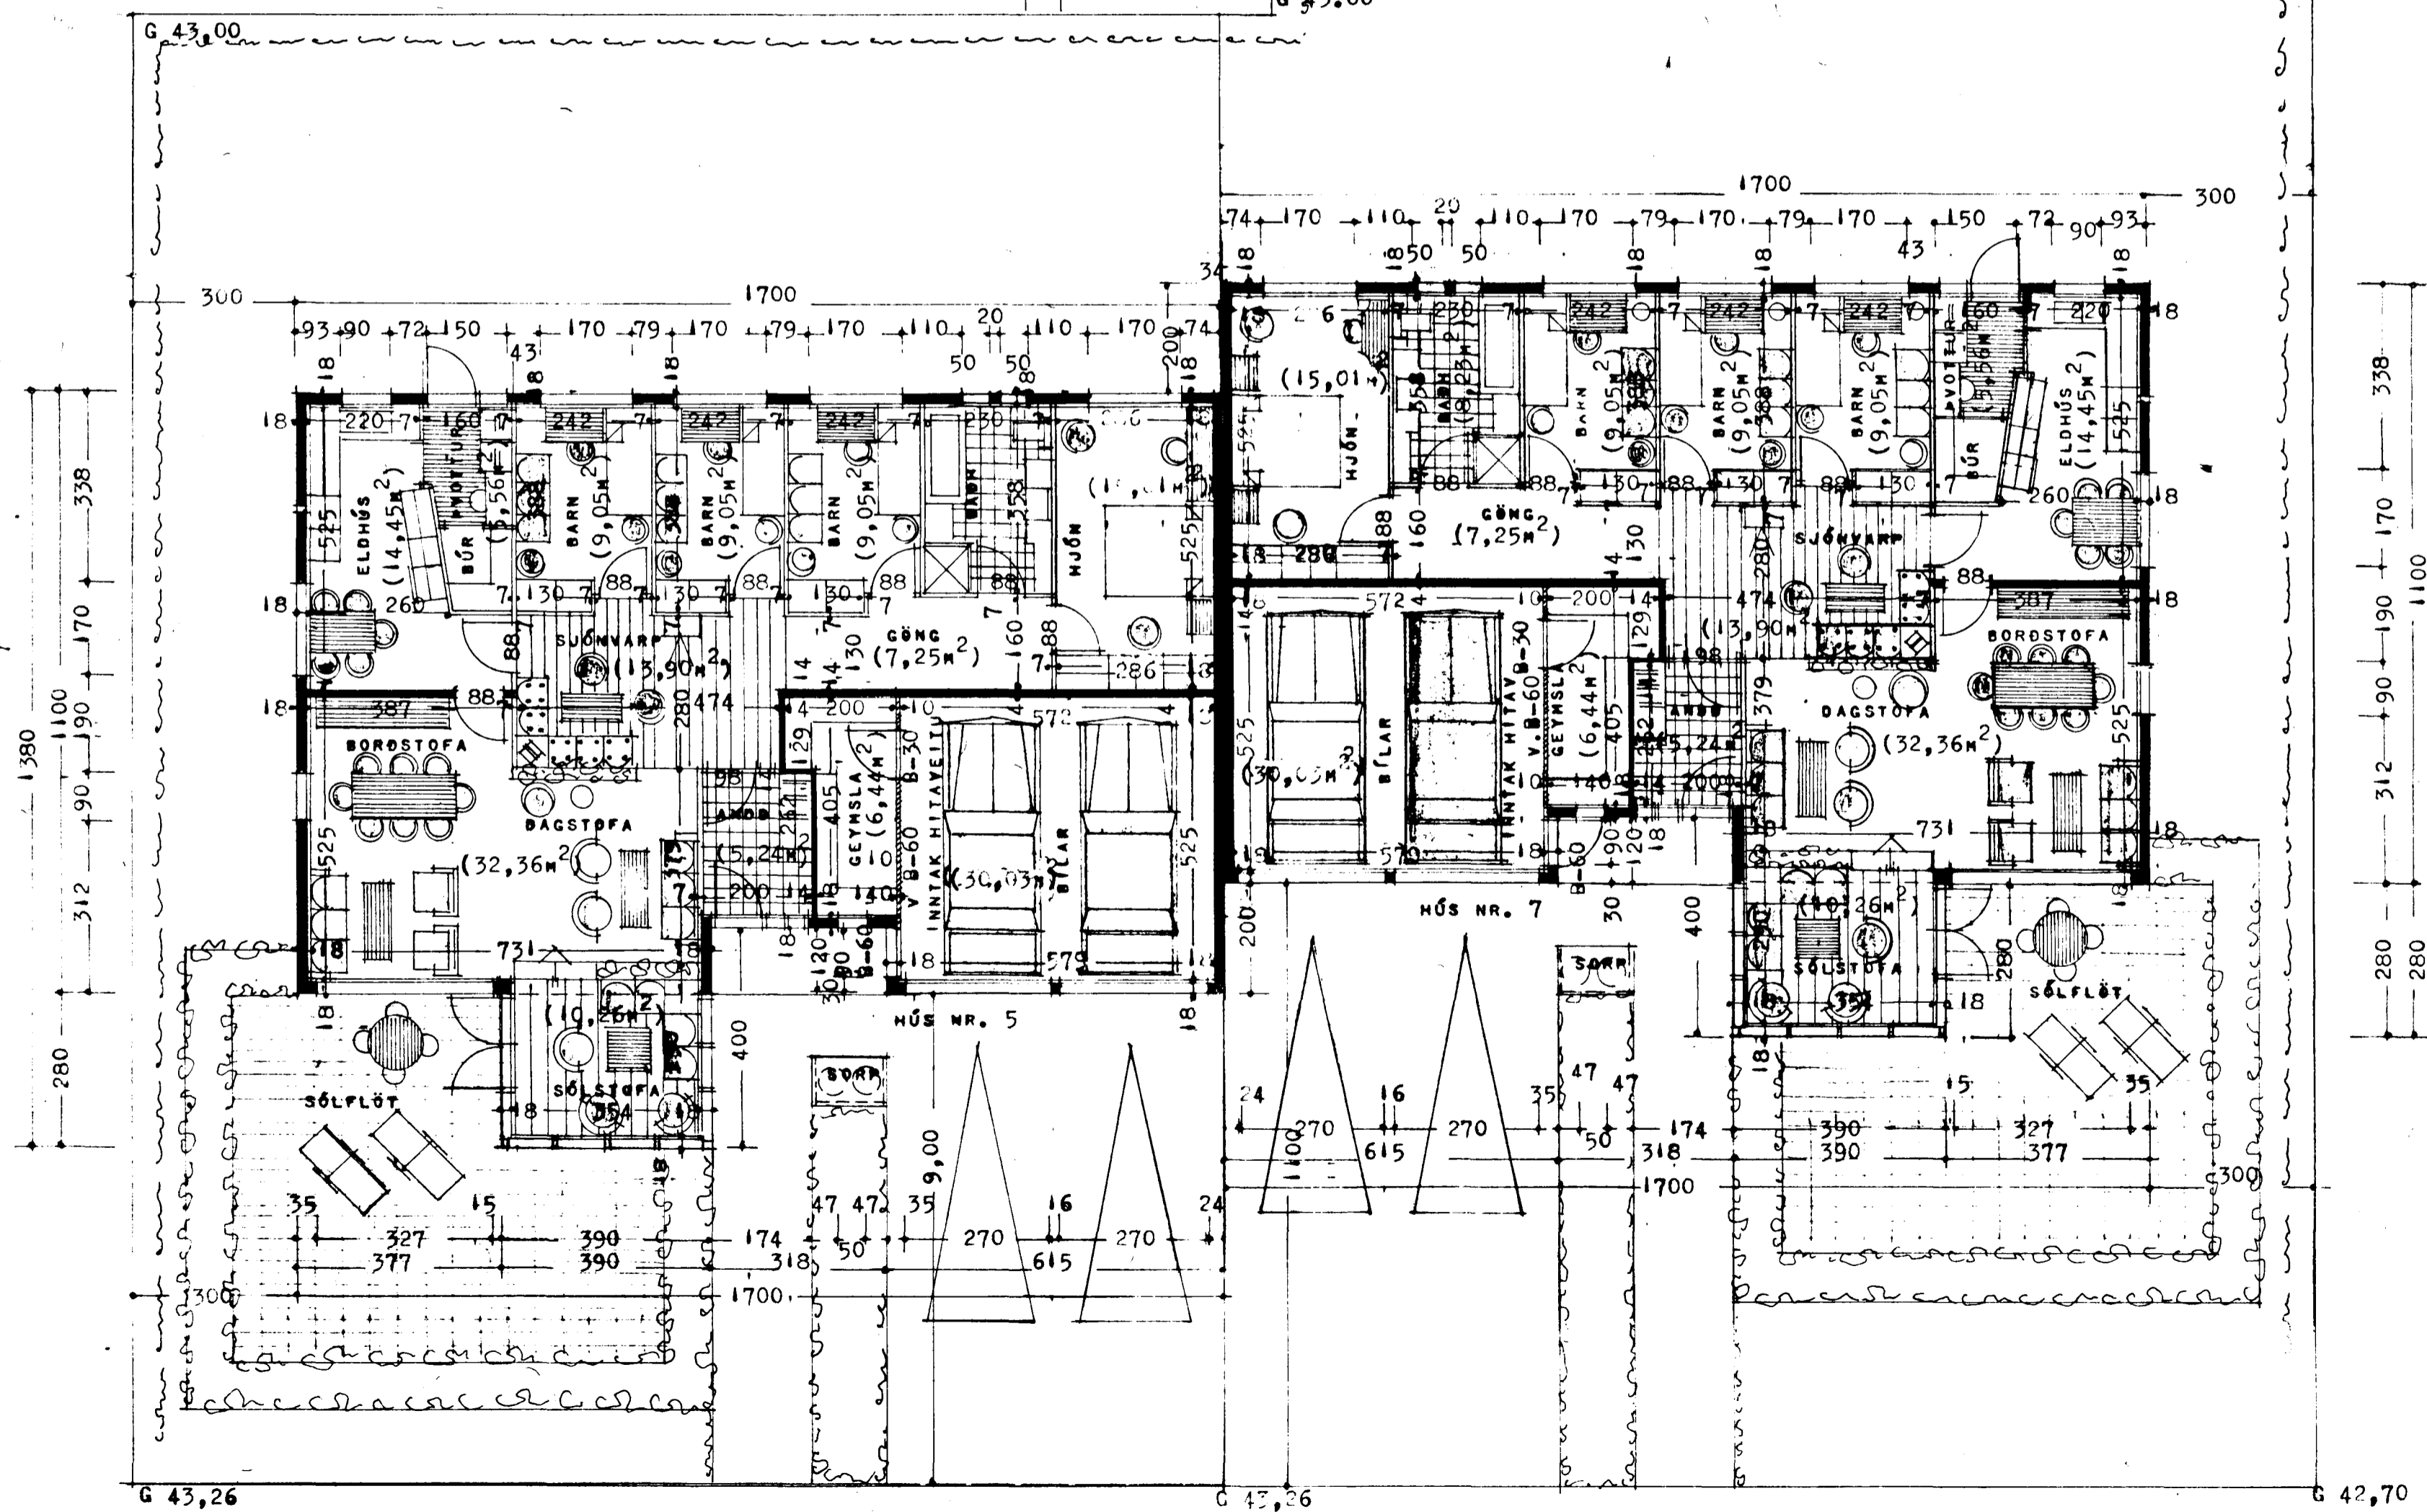

ÞRYTT 1. MAJ 1993

Ólafur Sveinsson

REYKJAVÍK 1. DECEMBER 1990

Ólafur Sveinsson