


VATNSLITAIC  $\phi 40$  PEH  
BACRENSLI HITAVETTA  
LANTAIC

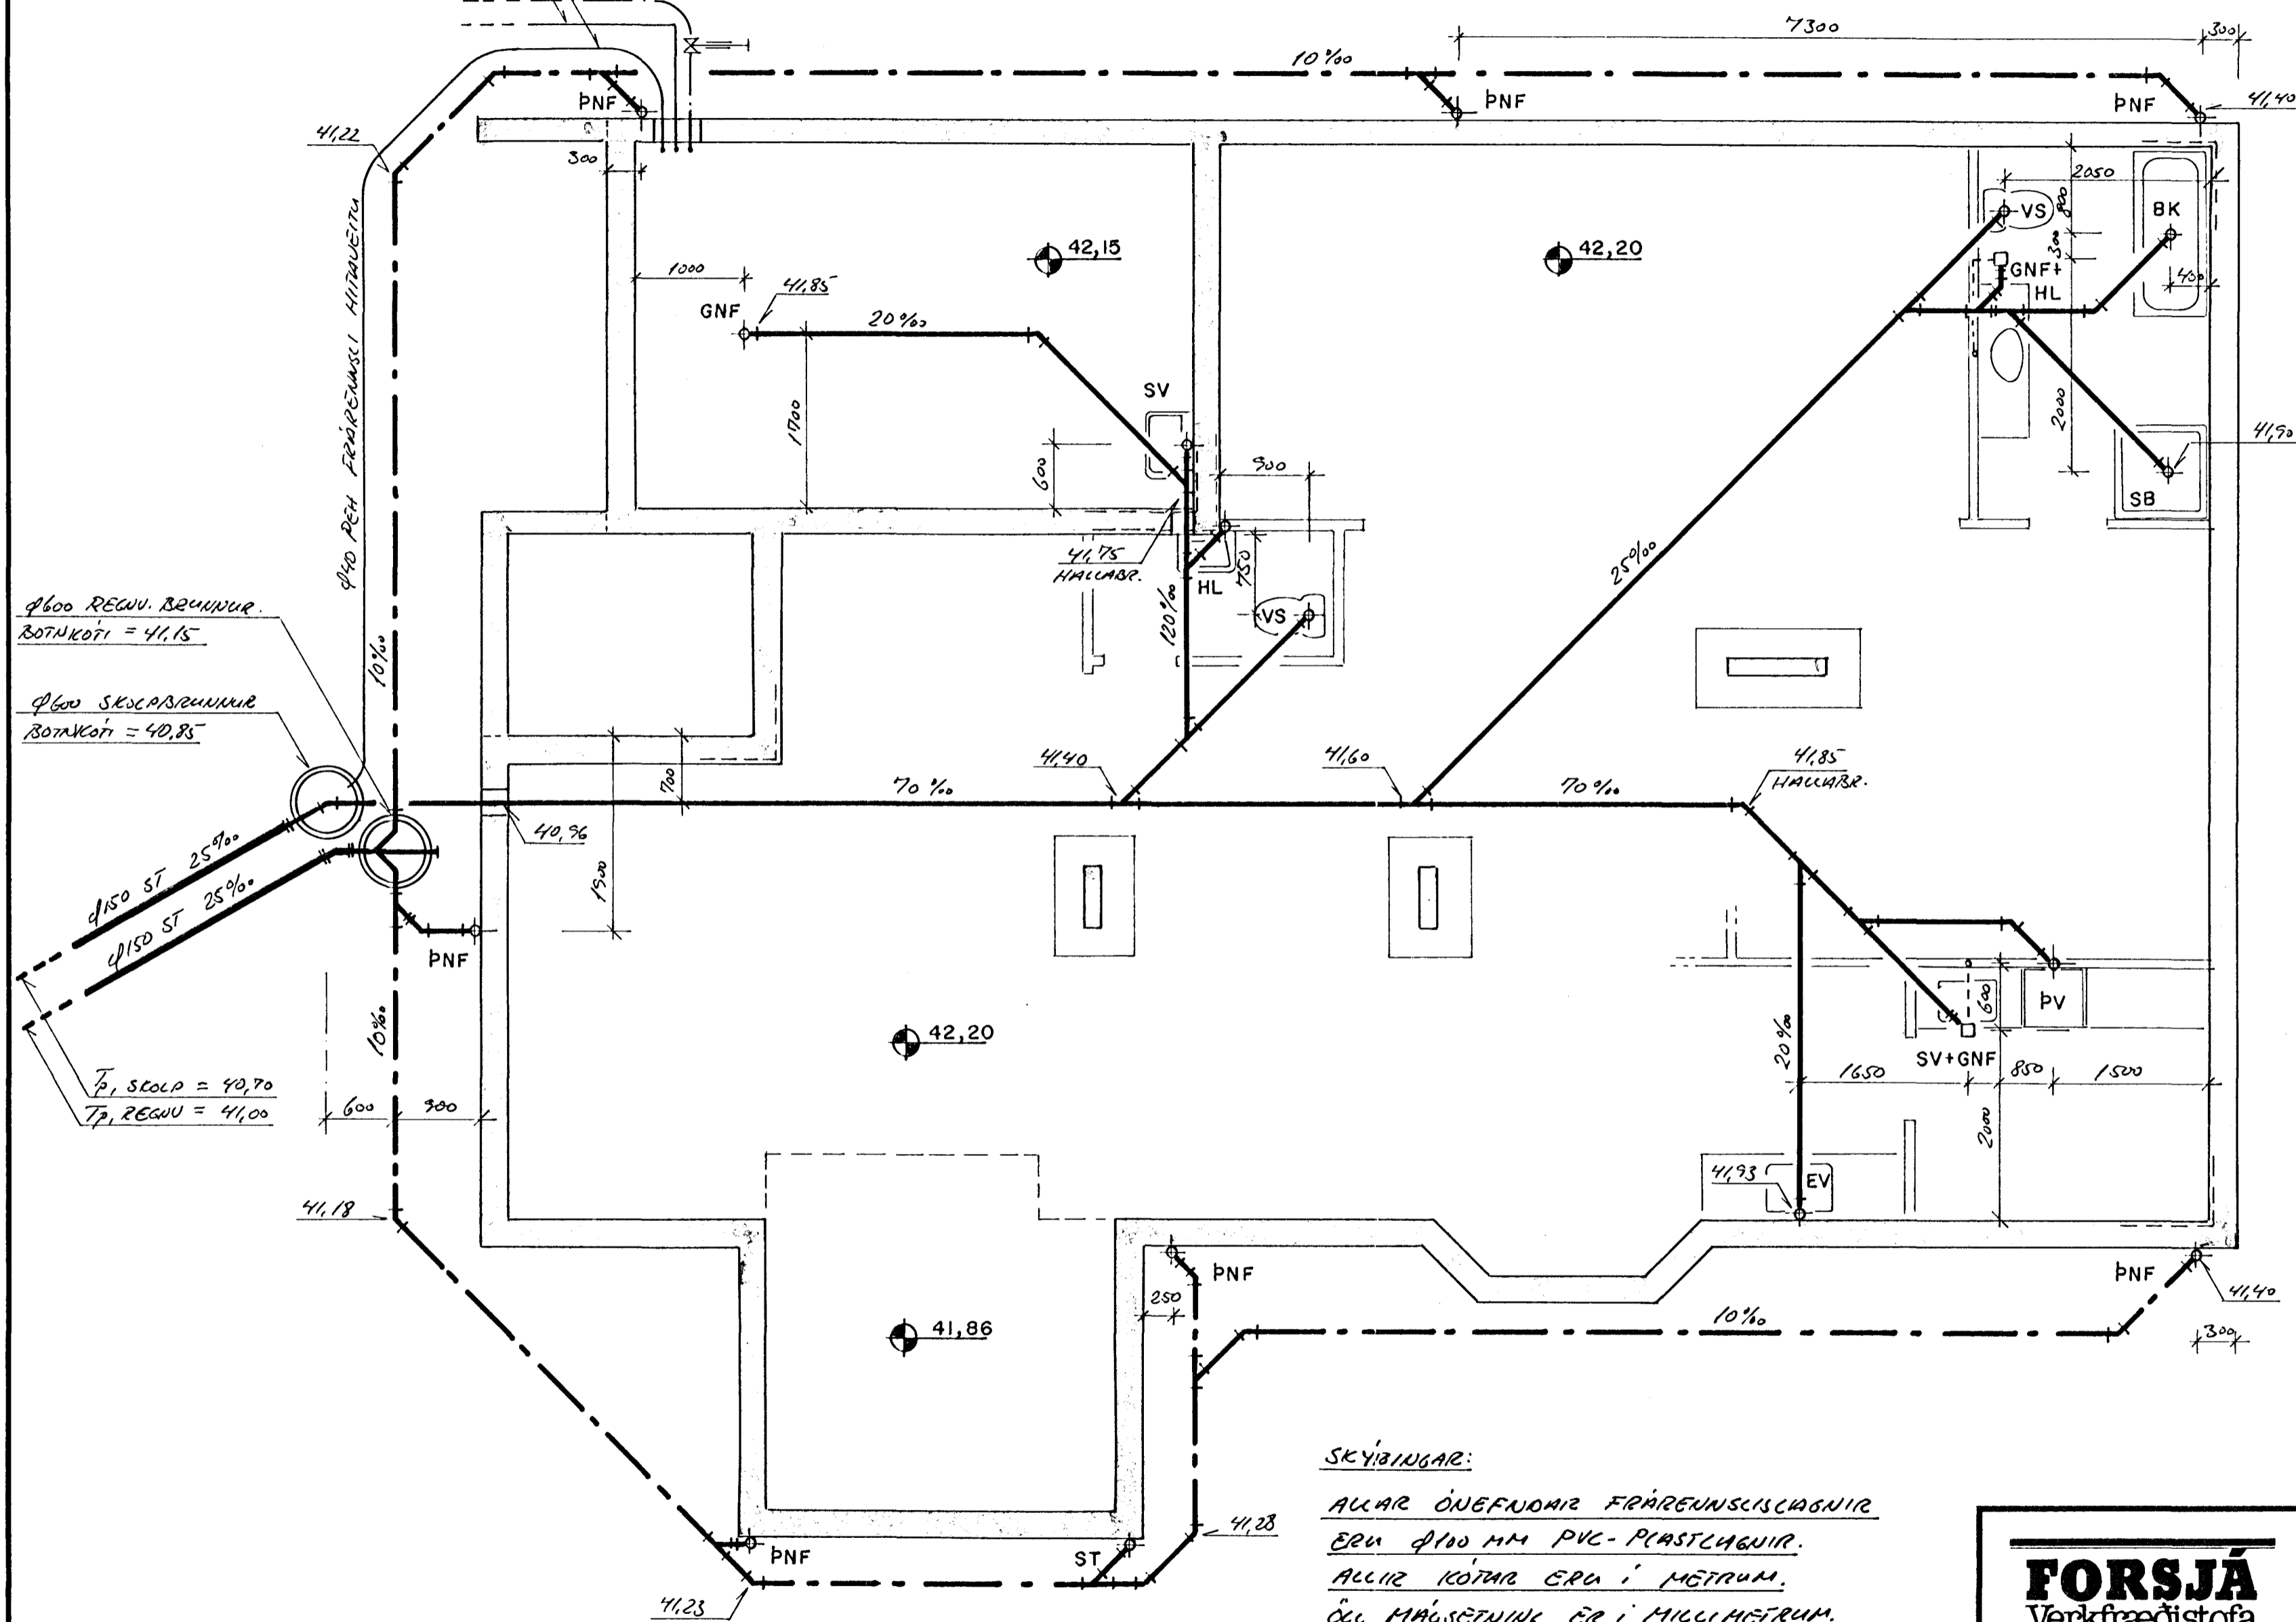


$\phi 600$  REGUV. BUNNUR.  
BOTNKOTI = 41,15

$\phi 600$  SKJALDUNNUR  
BOTNKOTI = 40,85


$\phi 150$  ST 25%

$\phi 150$  ST 25%

$T_1$  SKOUP = 40,70  
 $T_2$  REGUV = 41,00

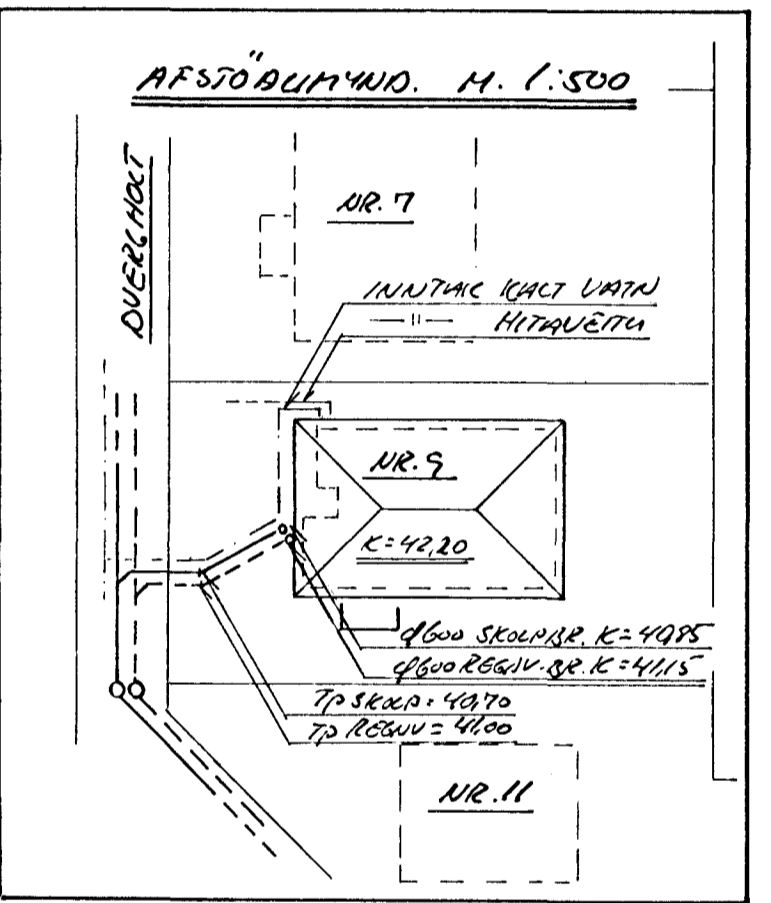

SKYIÞINGAR:  
ALLAR ÖNEFNUMIR FRÆREUNSLISLAGNIR  
ERU  $\phi 100$  MM PVC-PLASTLAGNIR.  
ALLIR KÖTAR ERU I MÛTRUM.  
ÖLL MÛSETNING ER I MILLIMÛTRUM.

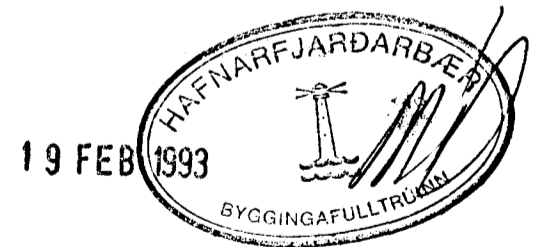

<b>FORSJÁ</b> Verkfæðistofa Skólavörðustíg 3 Reykjavík S:24090 N.nnr:2367-5374		DVERGHOLT 9 HAFNARF.	2.01
GRUNNLAGNIR		AFSTÖÐUMYND	

H. SP	T. SP	D. JUNI '91
K. 1:50, 1:500		<i>[Signature]</i>