




PAK 1:50

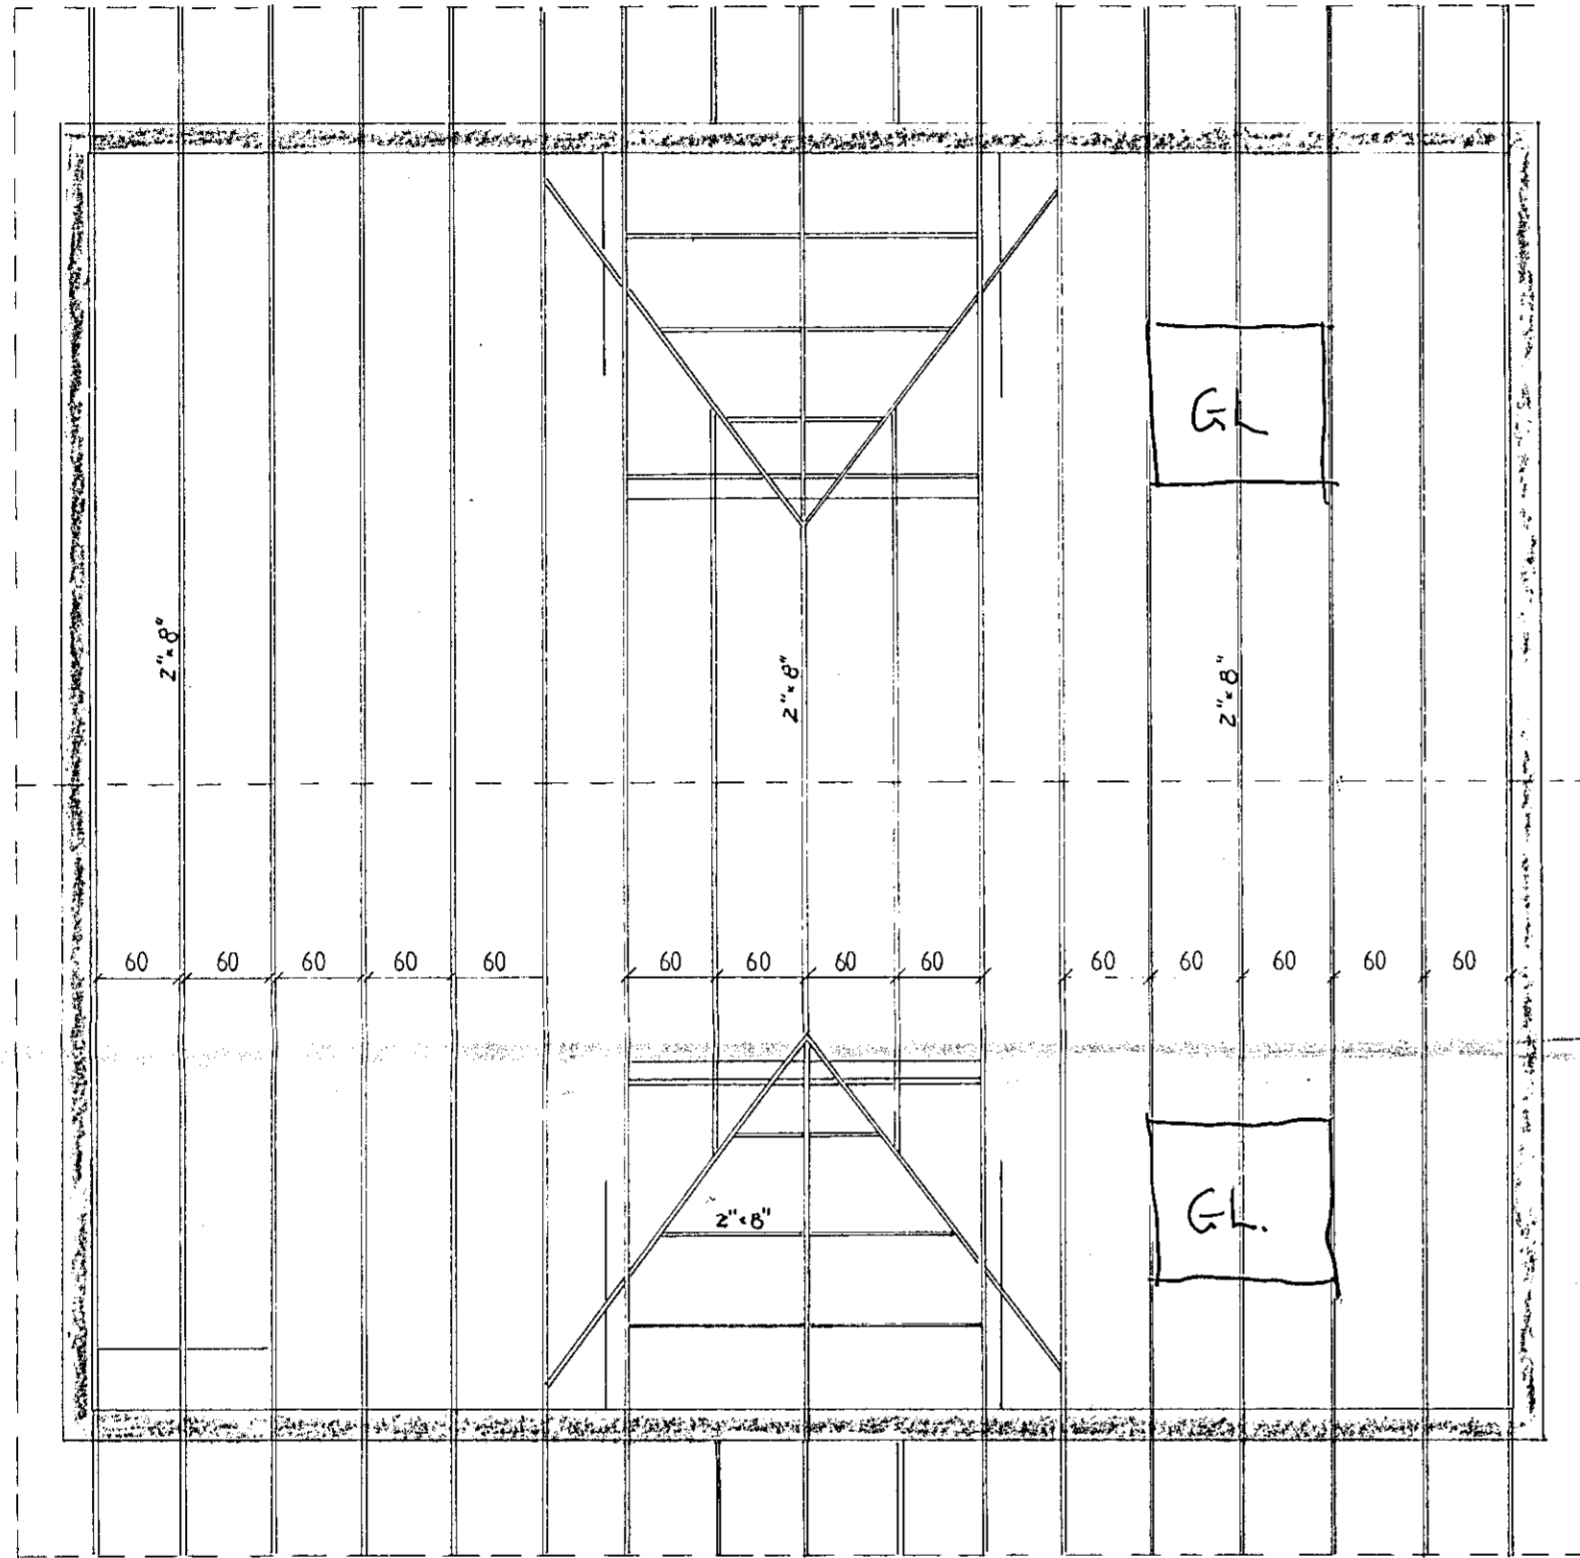


SNID 1:50

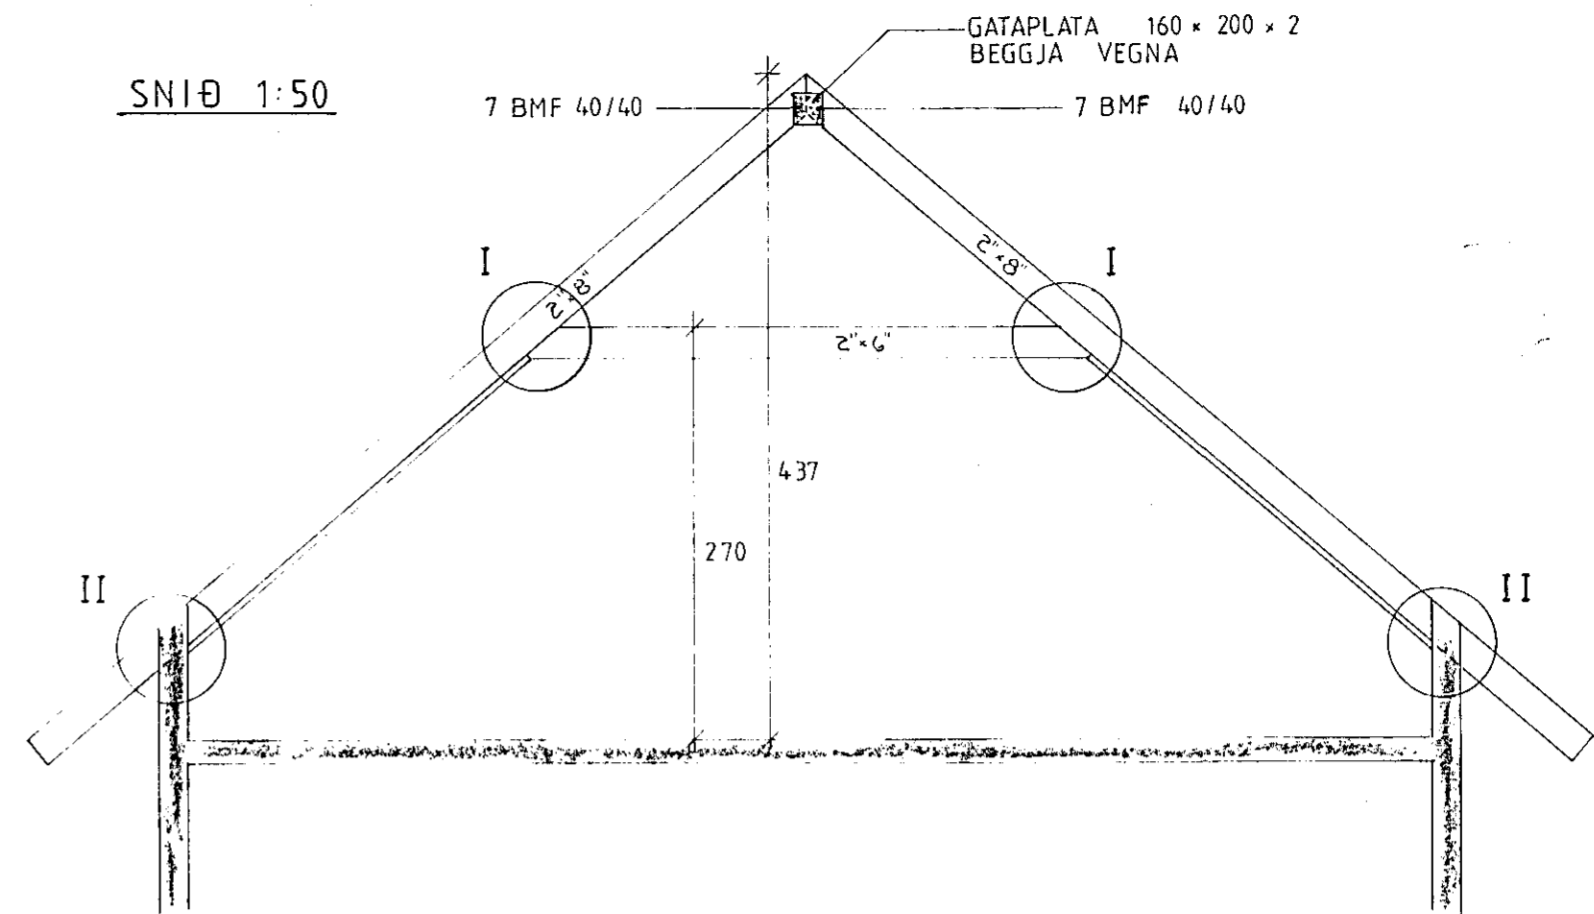


SNID GEGNUM KVIST 1:50

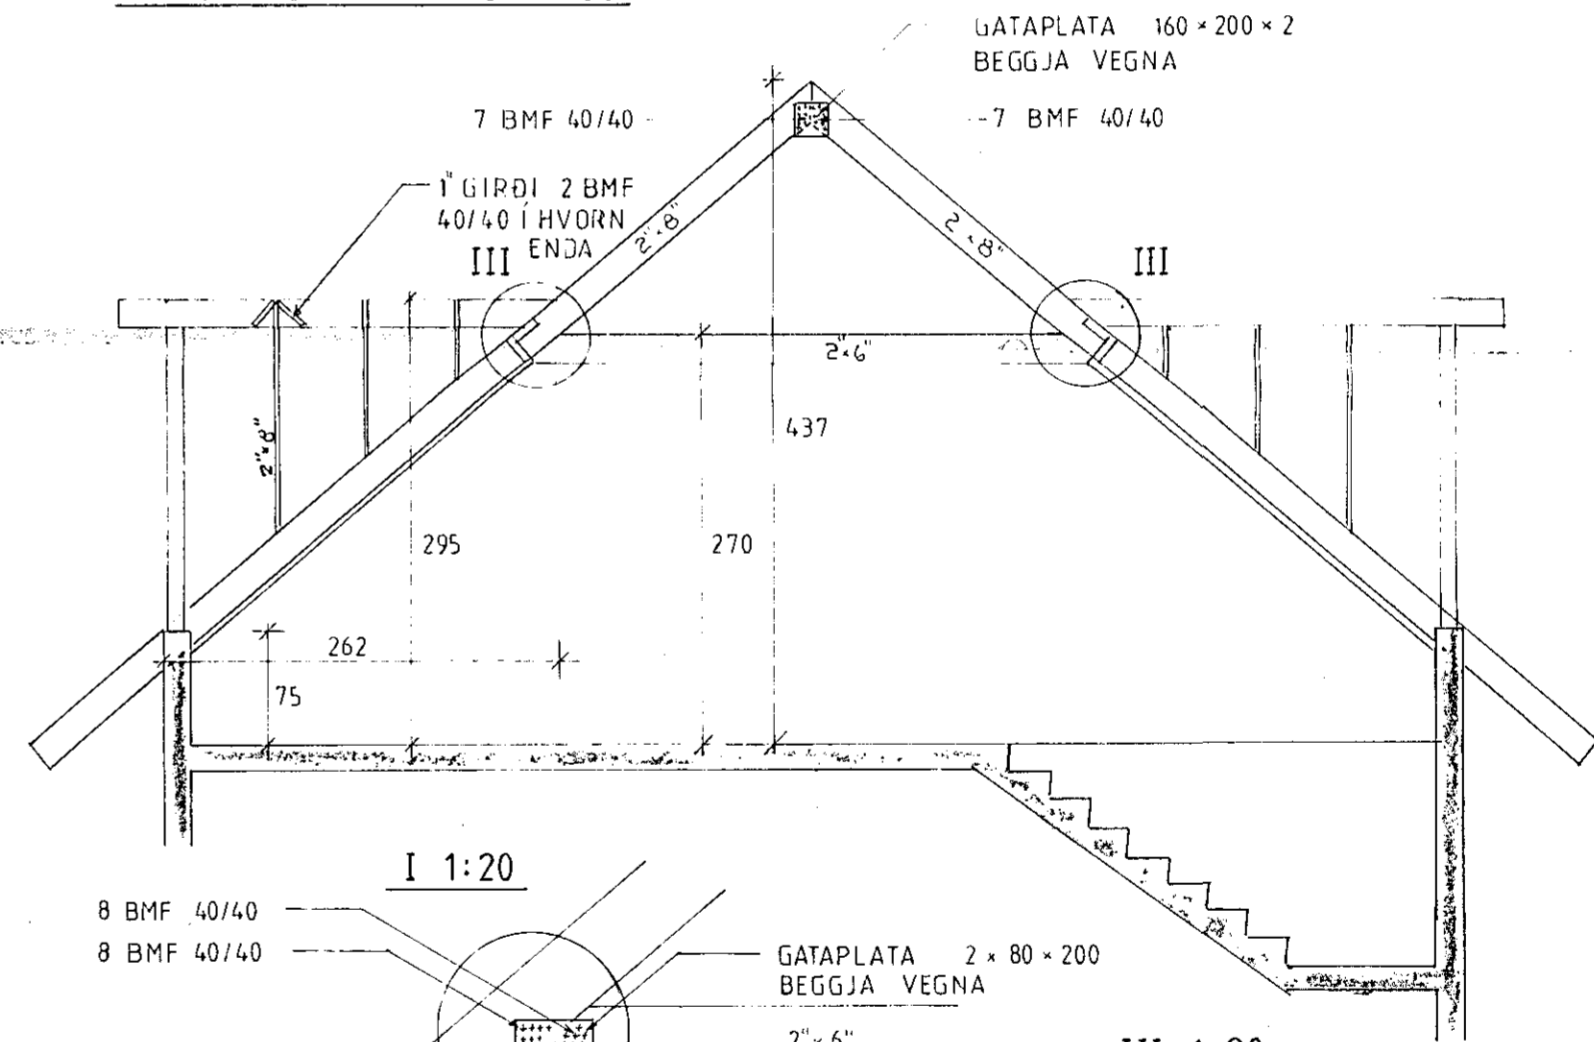


SNID I GAFL 1:50

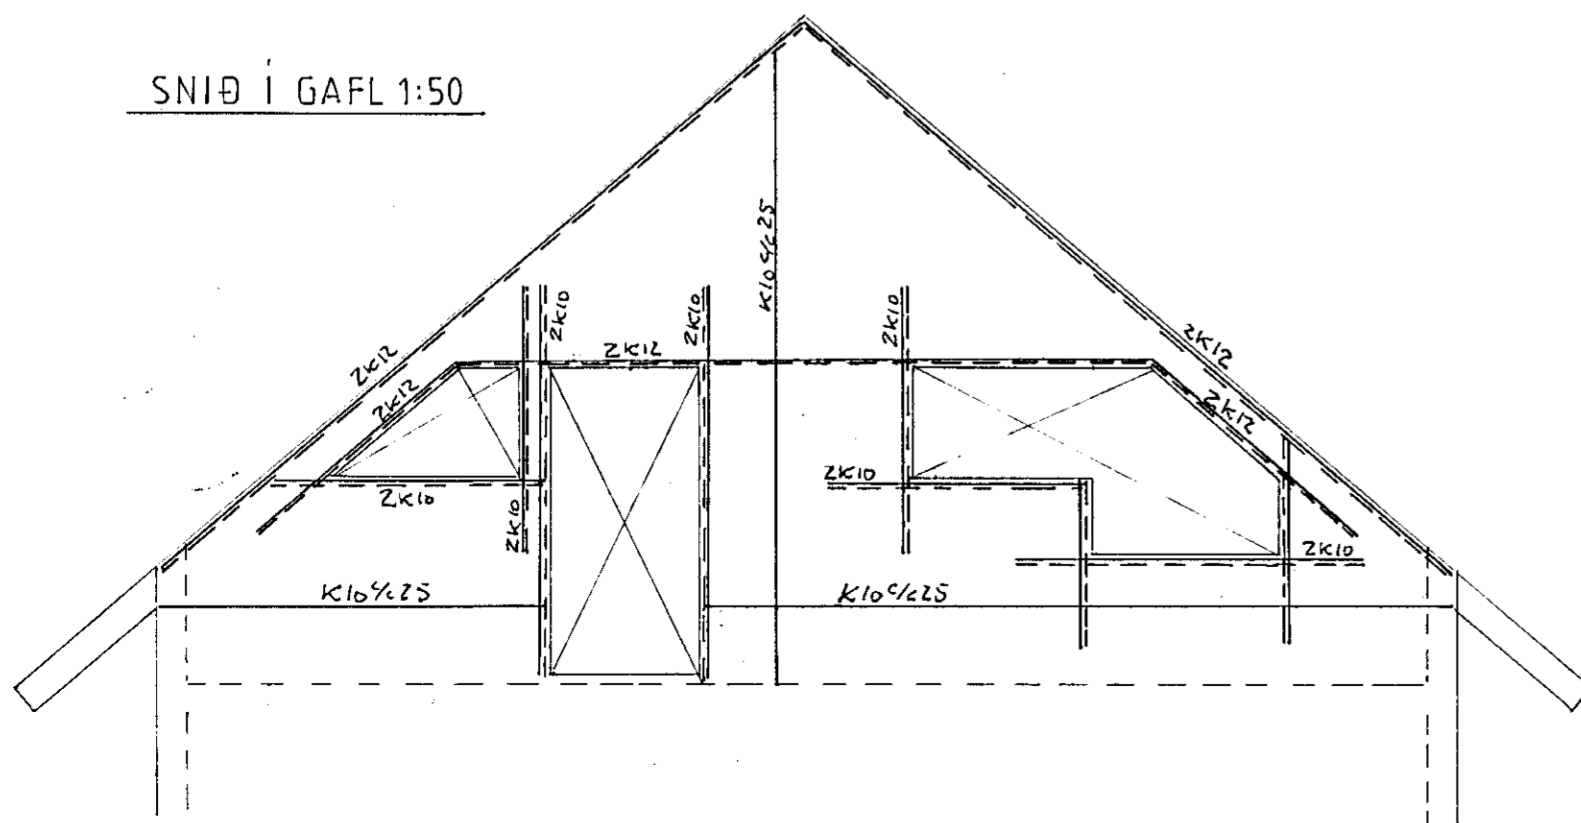



I 1:20

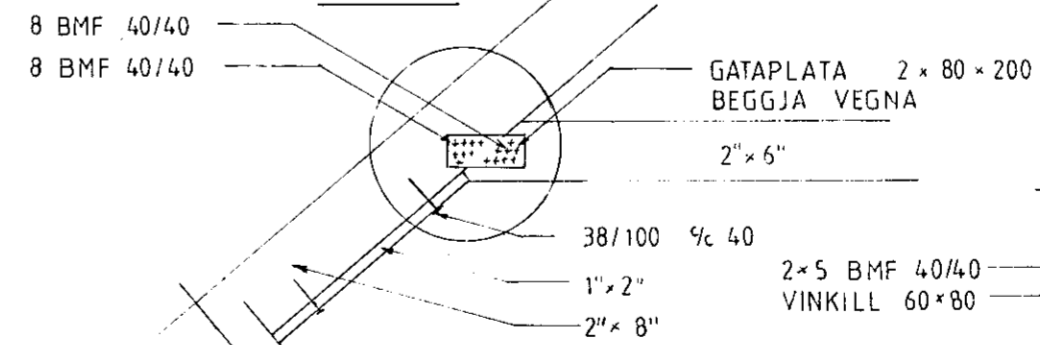

III 1:20

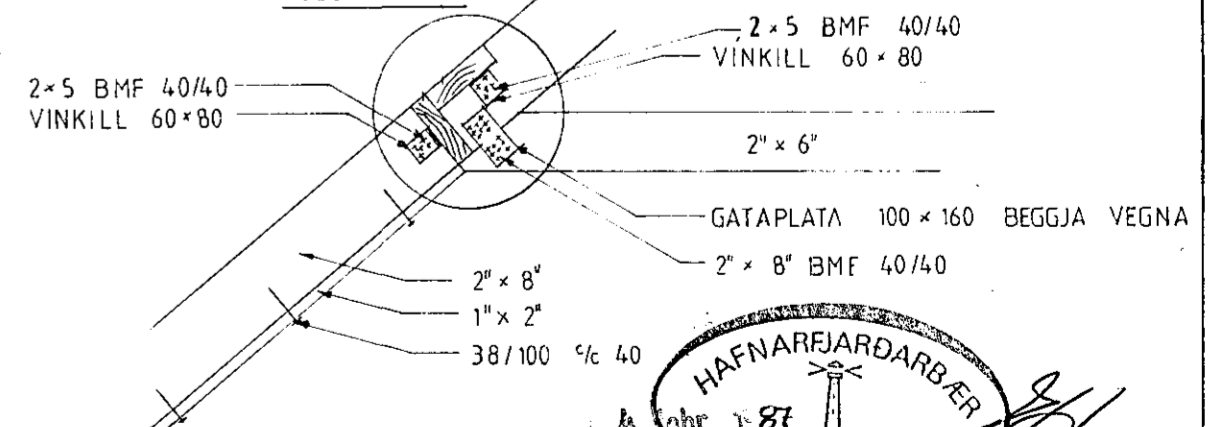

II 1:20

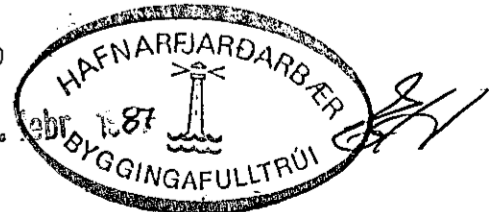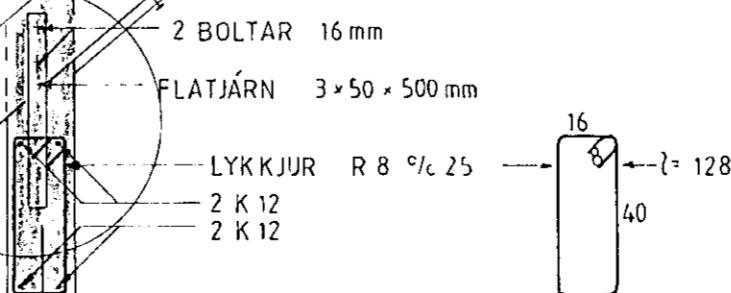

GARÐAVEGUR 18	
DAGS.	JAN '87
MK.	1:50, 1:20
TEIKN.	I.M.P.
HANNAD	S.A.F.

PAK

TÆKNIFR. S. 78504