


VINNUTEIKNING 3.

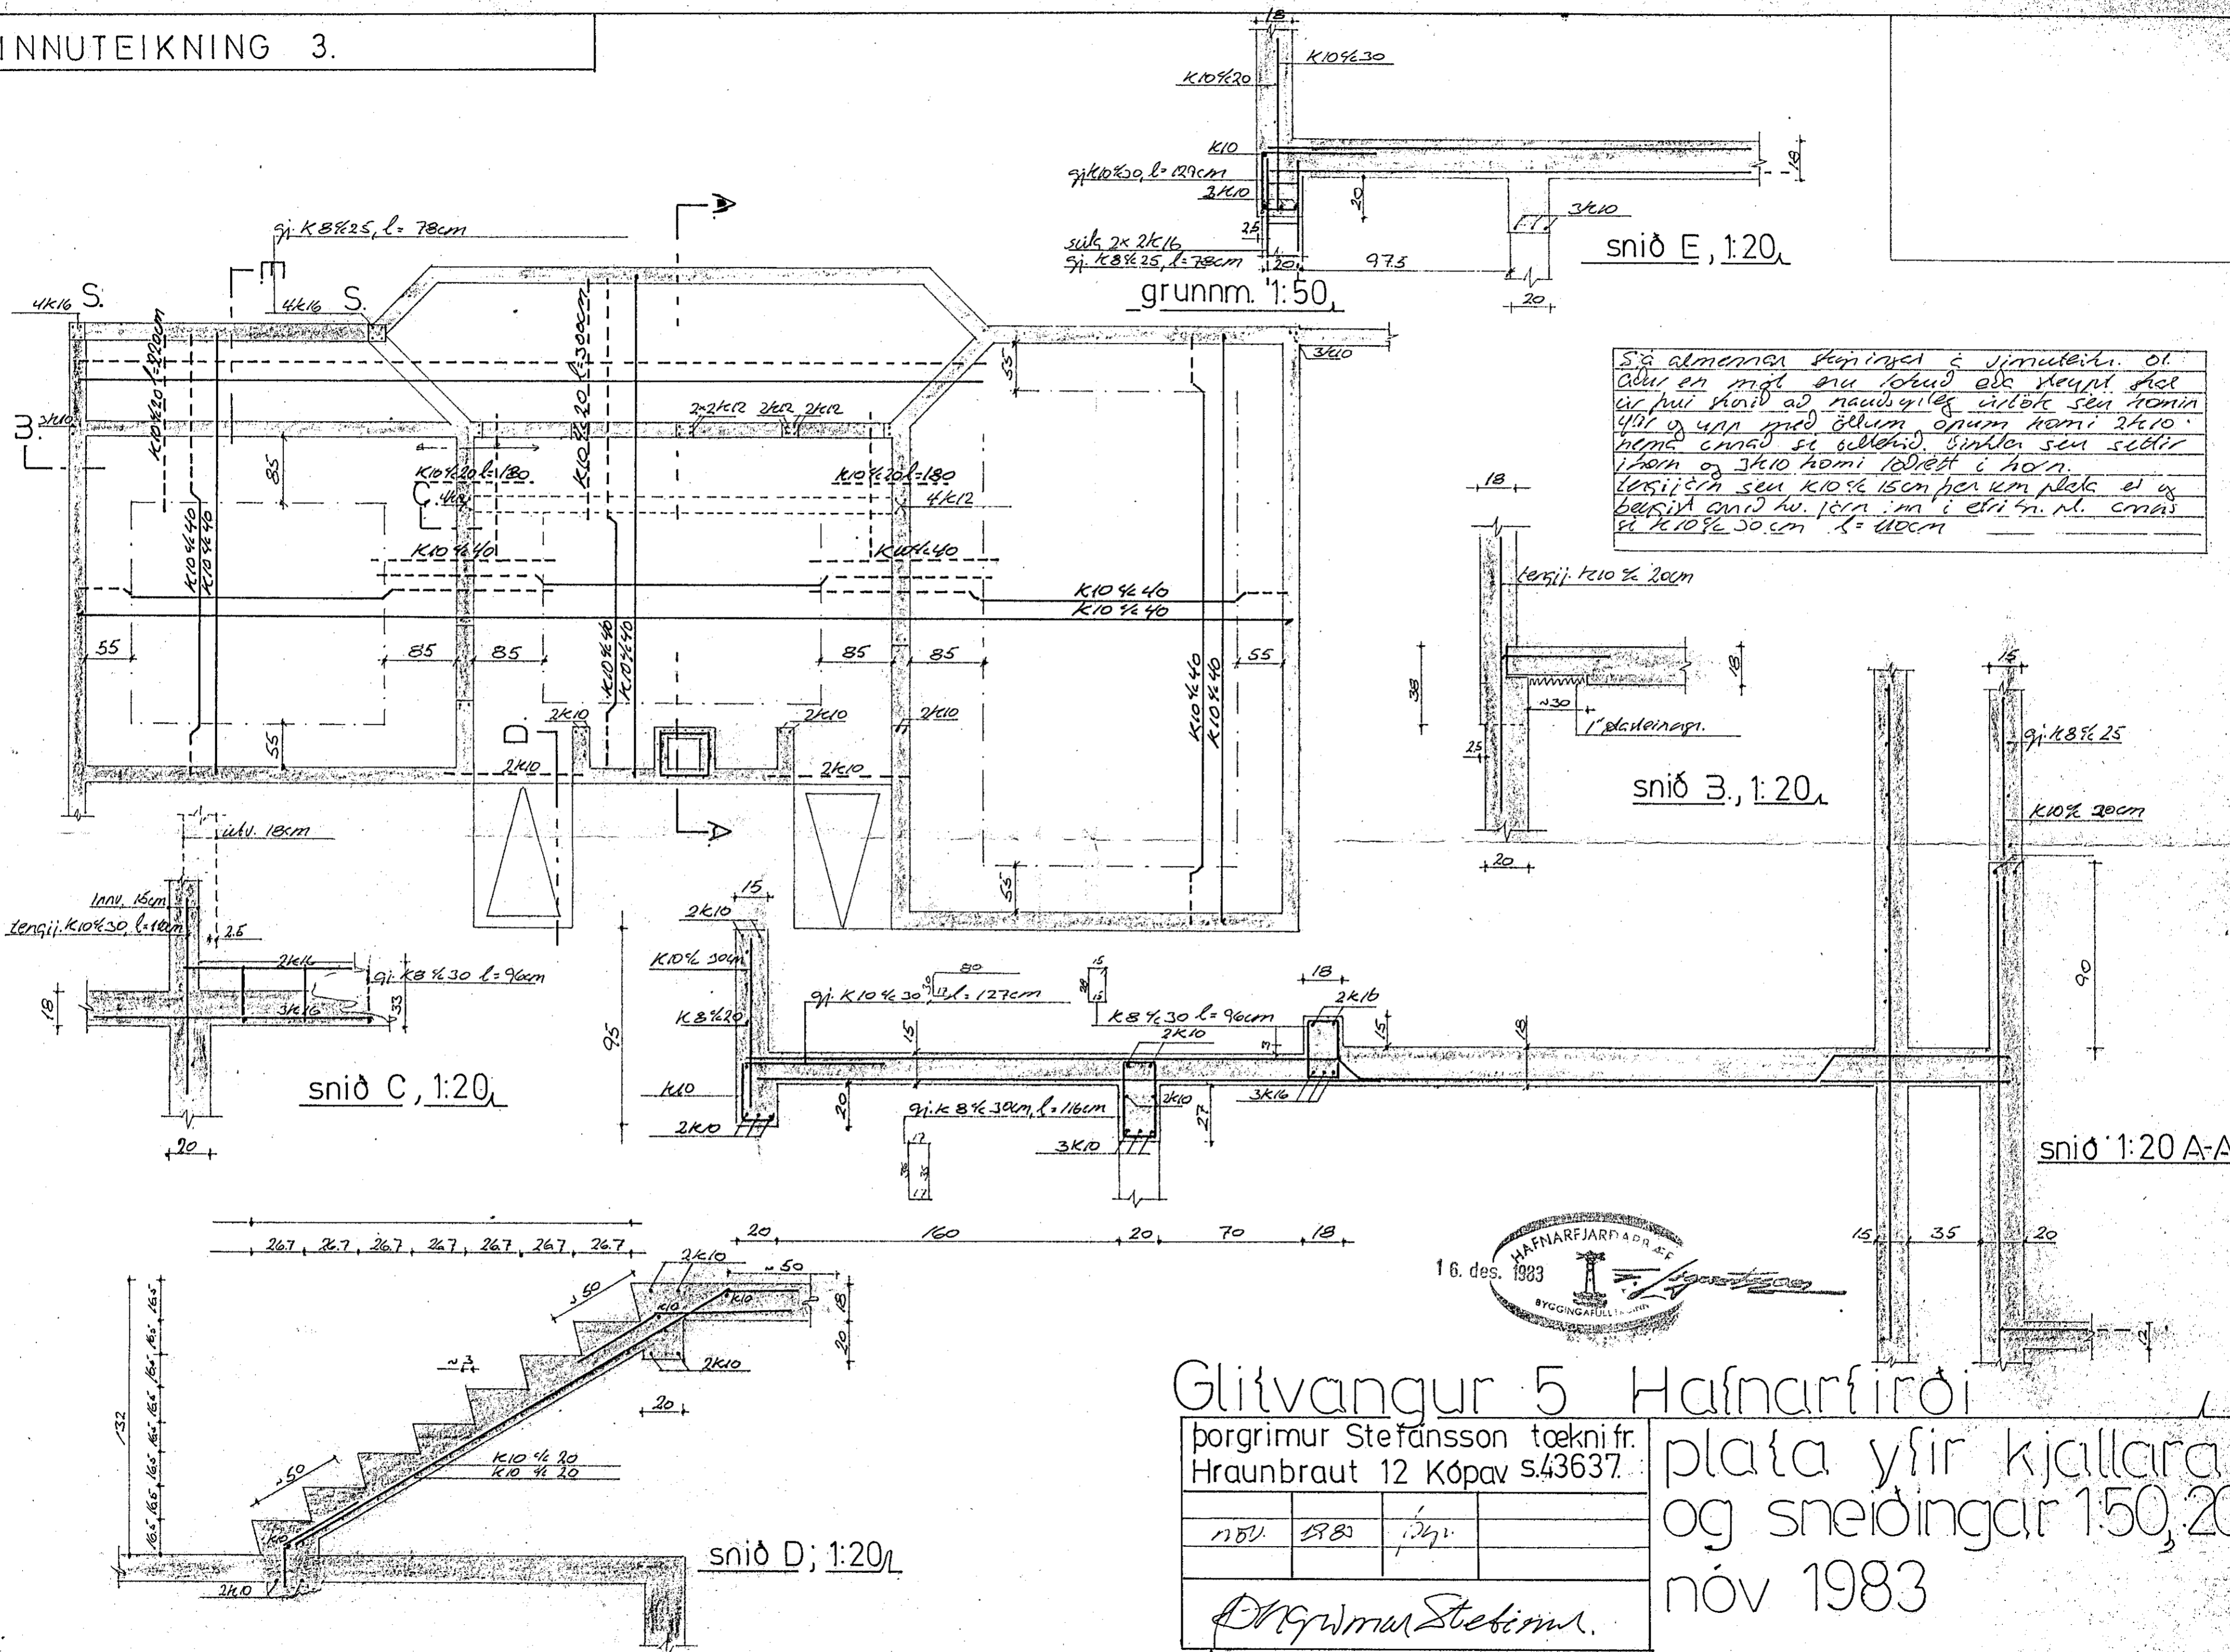

16. des. 1983
 HAFNARFJARNADR. S.F.
 BYGGINGAFULLTÖLUN
[Signature]

Glitvangur 5 Hafnarfirði
 Þórgímur Stefánsson tækni fr.
 Hraunbraut 12 Kópav. s.43637.
 plata yfir kjallara
 og sneiðingar 150,20
 nóv 1983

| | | | |
|-----|-----|-----|--|
| 180 | 198 | 199 | |
|-----|-----|-----|--|

[Signature]