

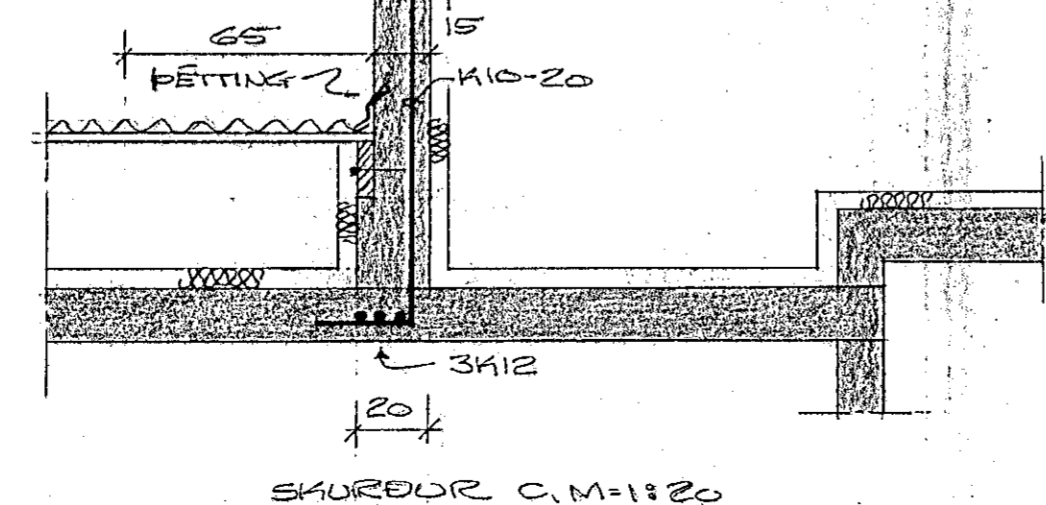
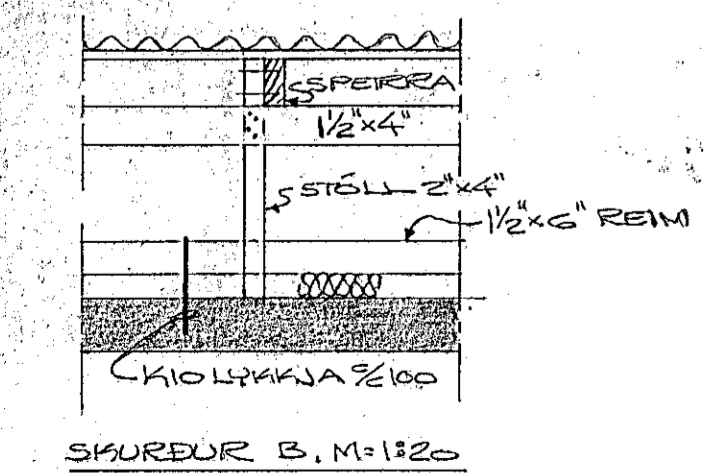
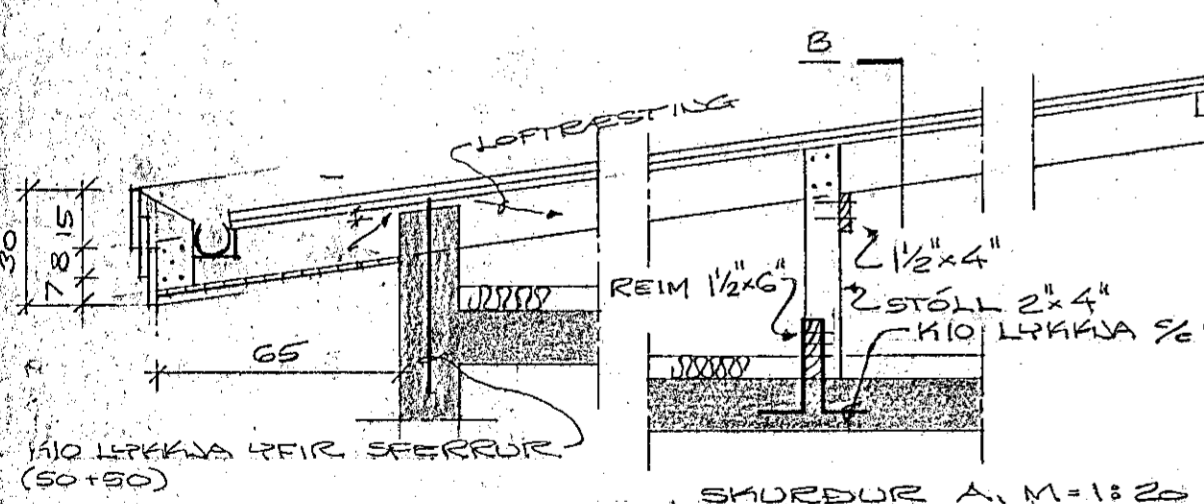


BLIKK LÍMIST VÍÐ BÁRDUARN
MED ÞAKKITT
ÞÉTTING BÁRDUARNIS VÍÐ STEINVEGG, M:1:11 (SJA SKURD C)

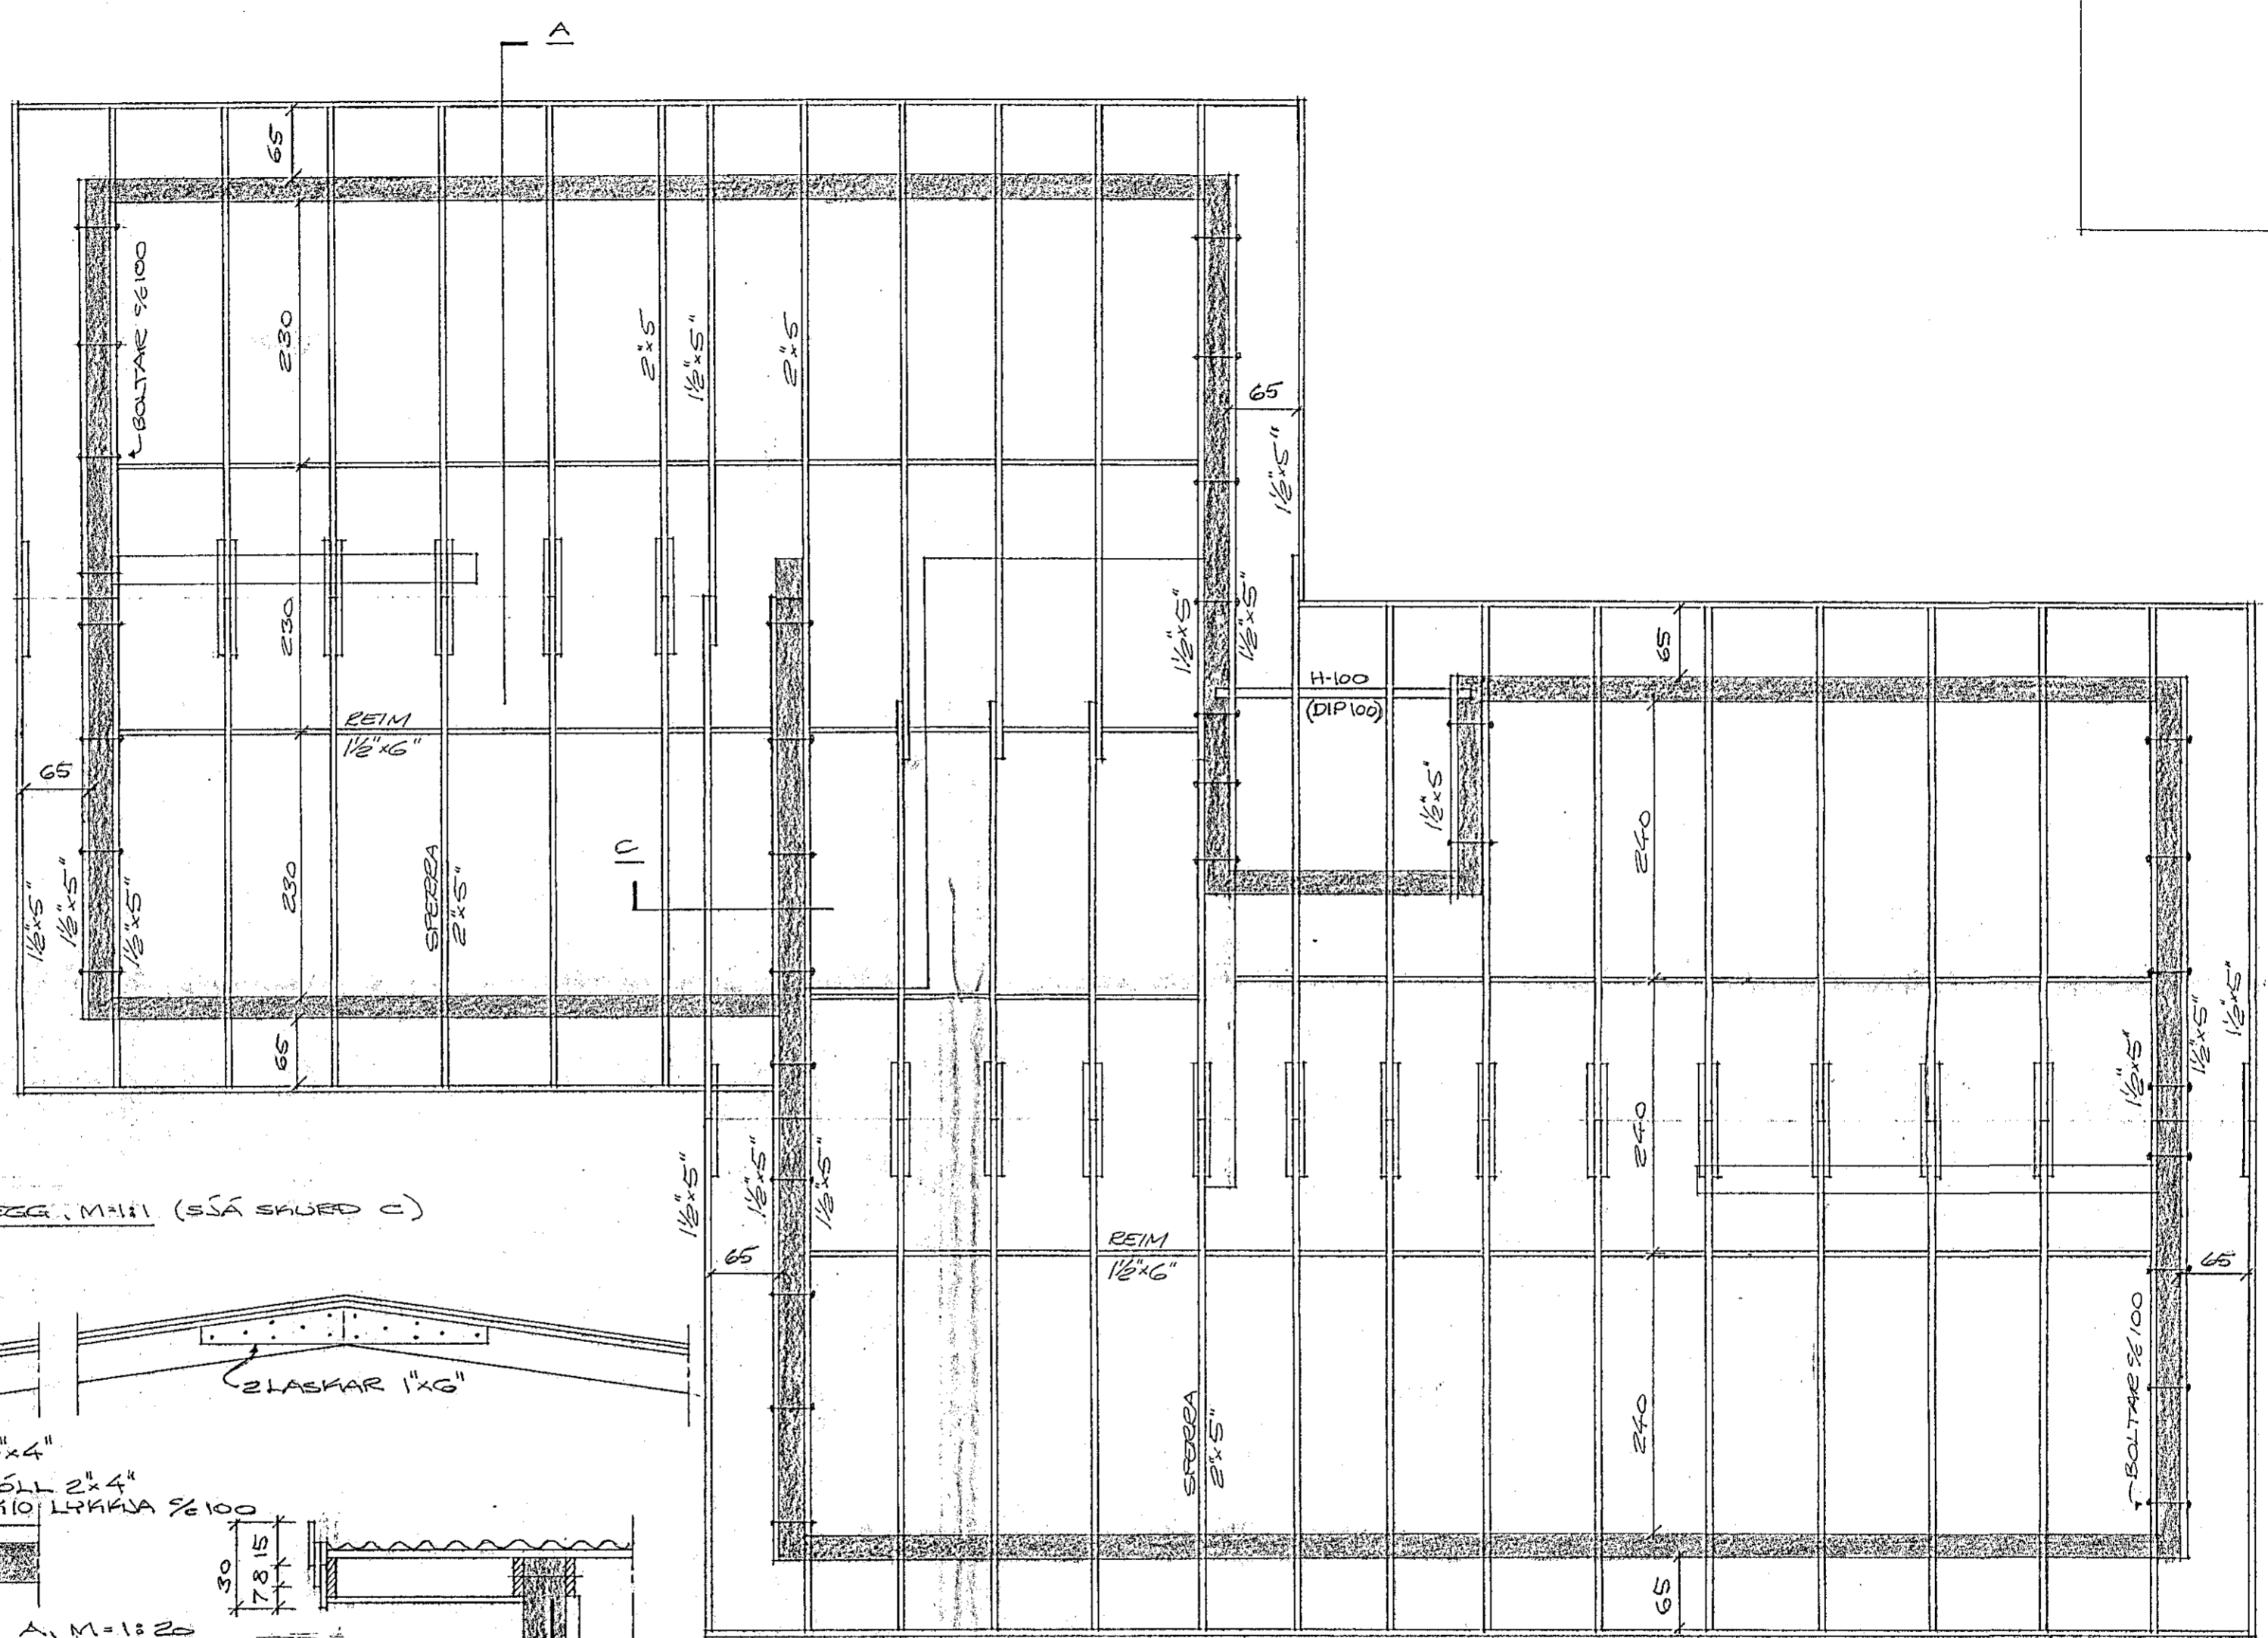

GRUNNMYND, M:1:50

ALLAR SPERRUR SEU 2\"/>

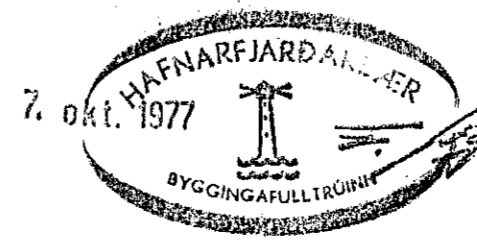

GLITVANGUR NR. 7
HAFNARFJARDI T ÁGÚST 1977
BYGGINGAARBEIÐI 47 50587
PAA

Agnar Magnússon FVFÍ