




SNID A-A 1:20

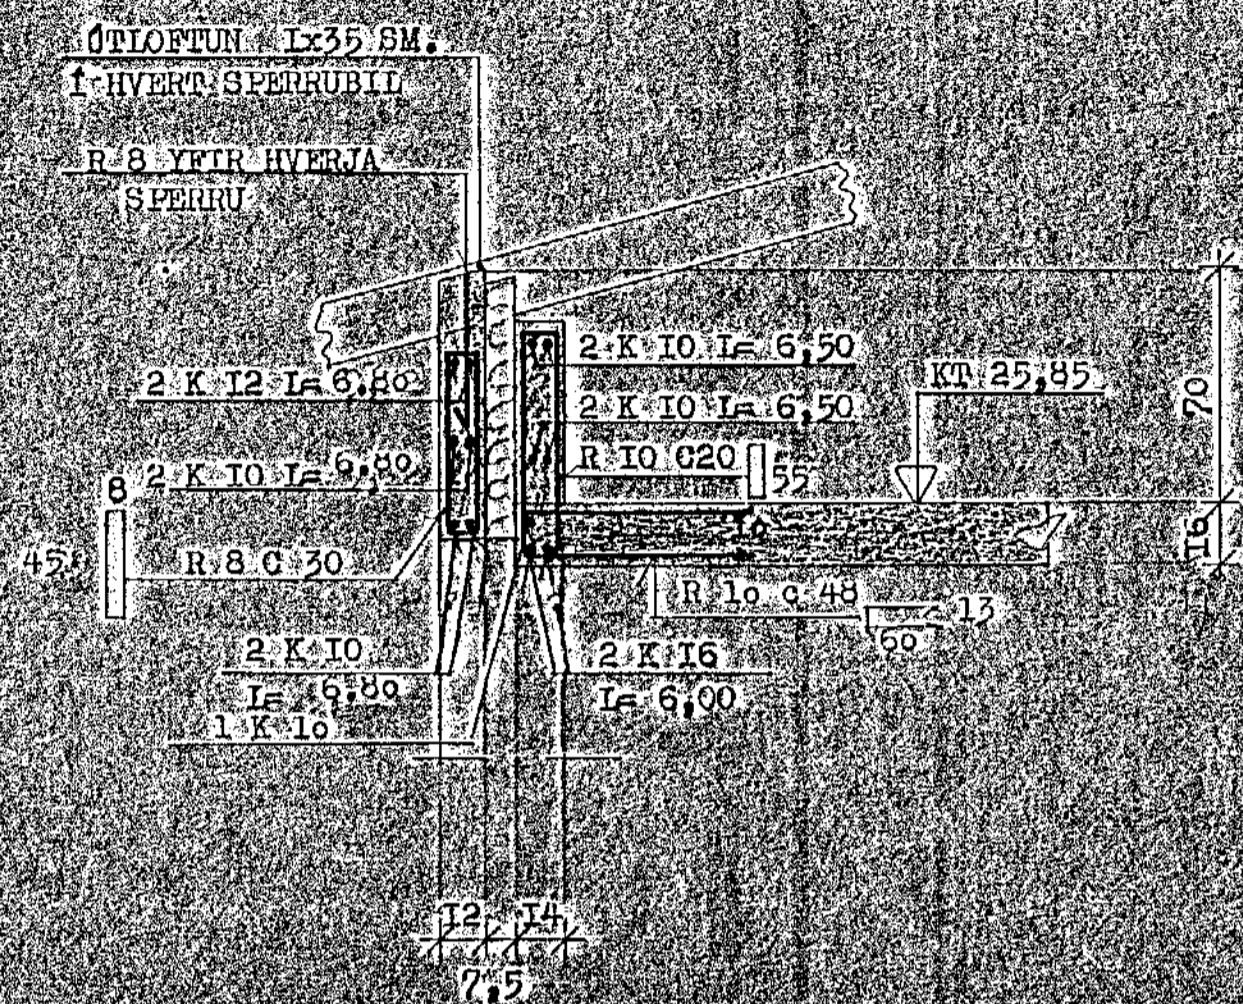


SNID B-B 1:20

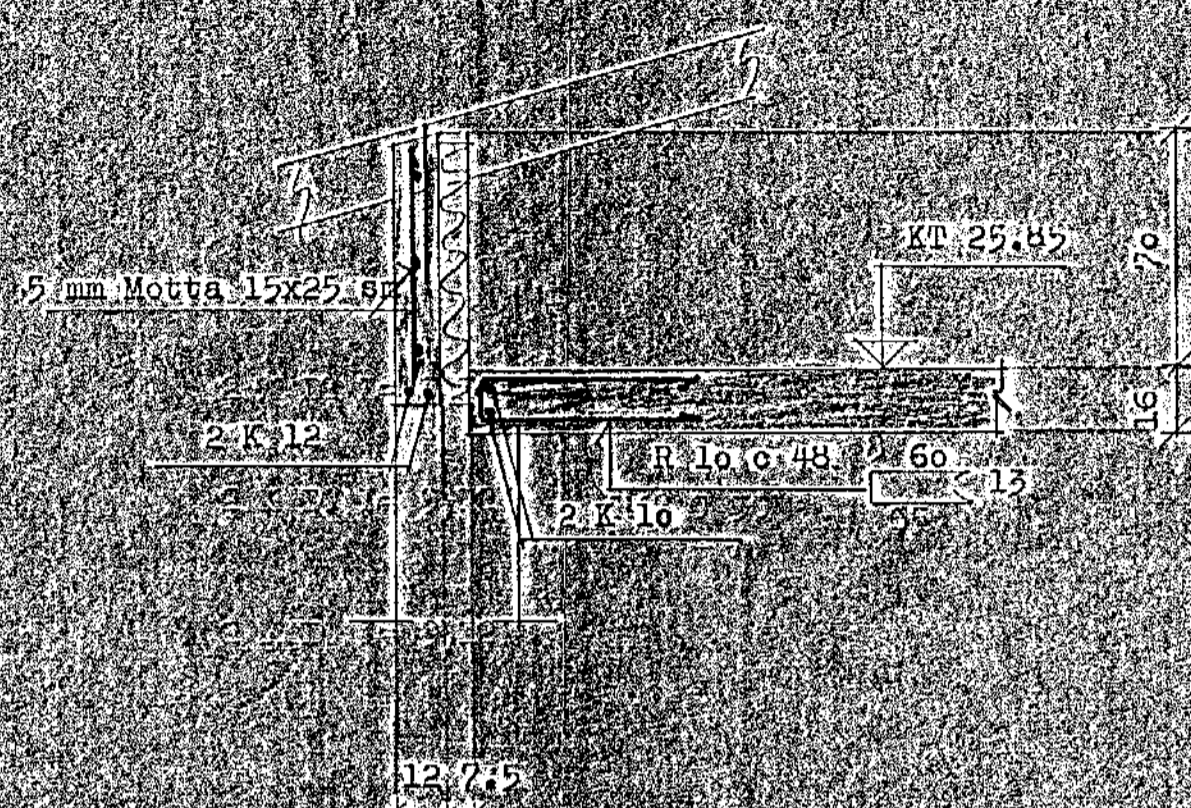


SNID C-C 1:20

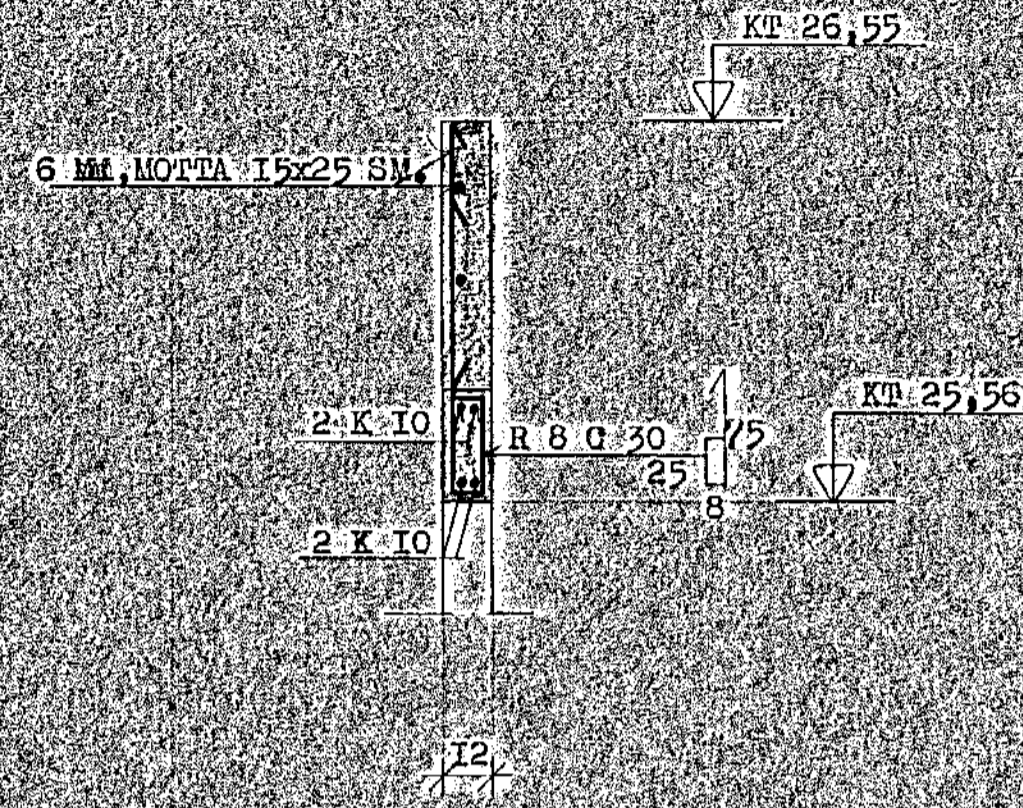


SNID D-D 1:20

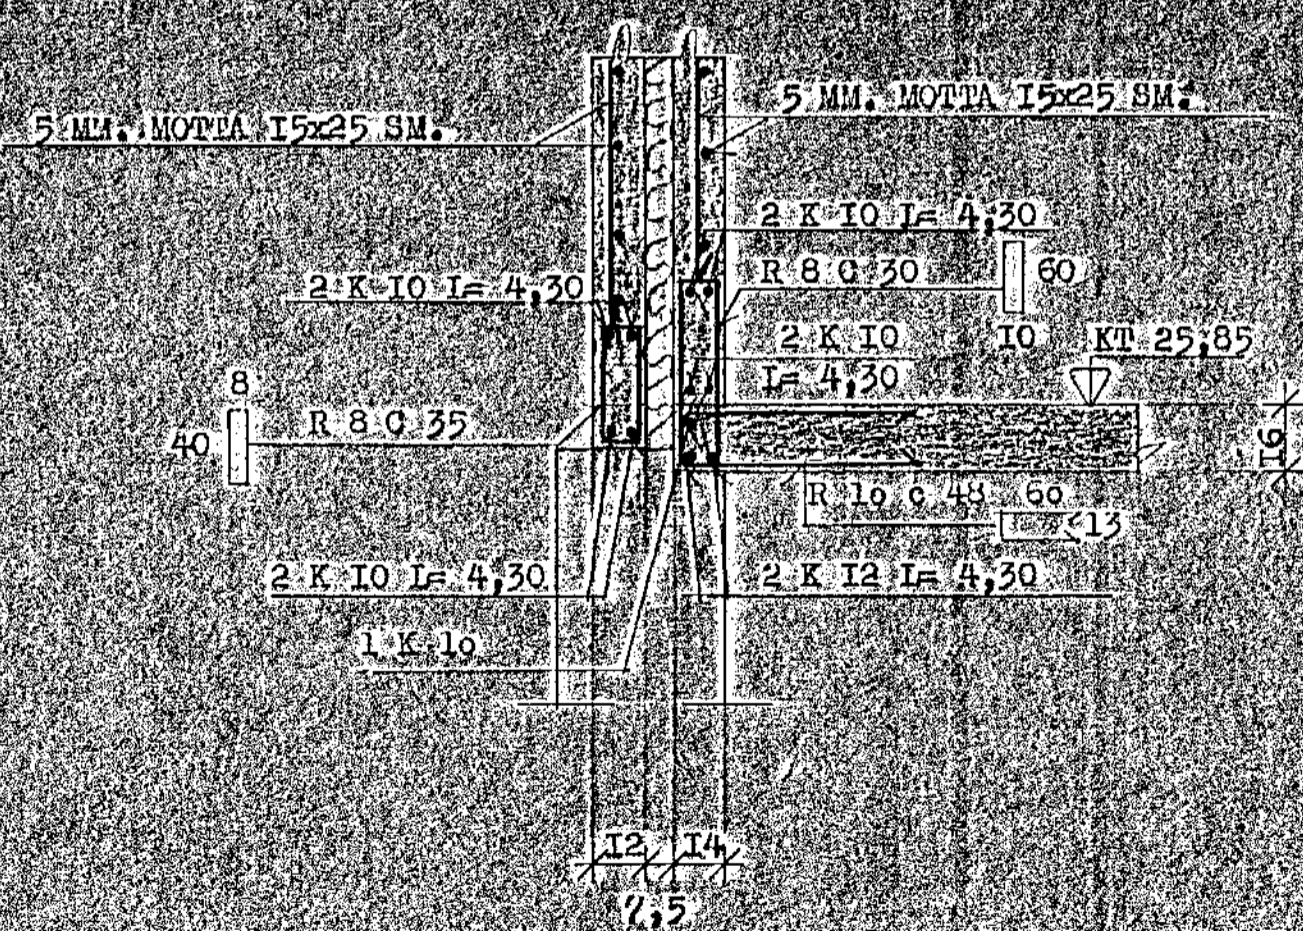

SNID E-E 1:20

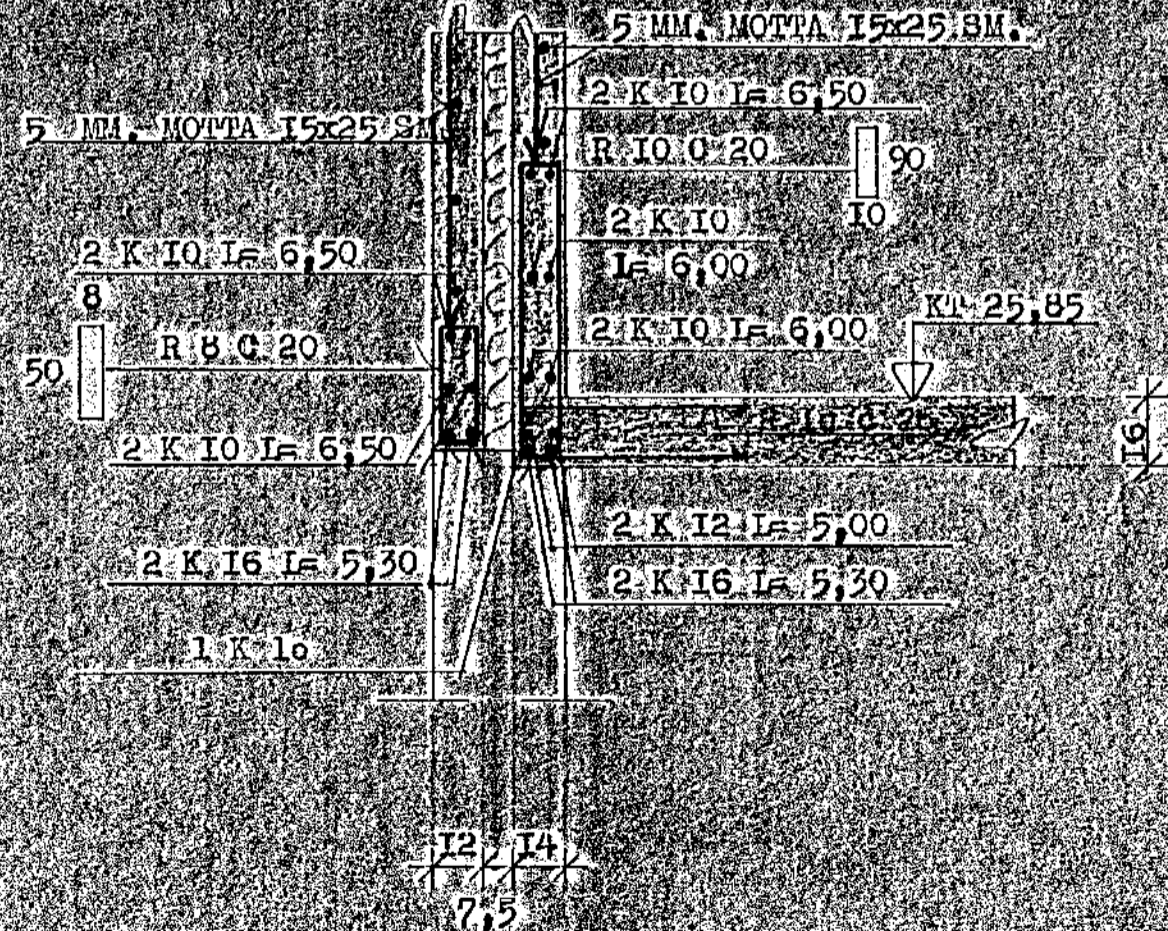

SNID F-F 1:20

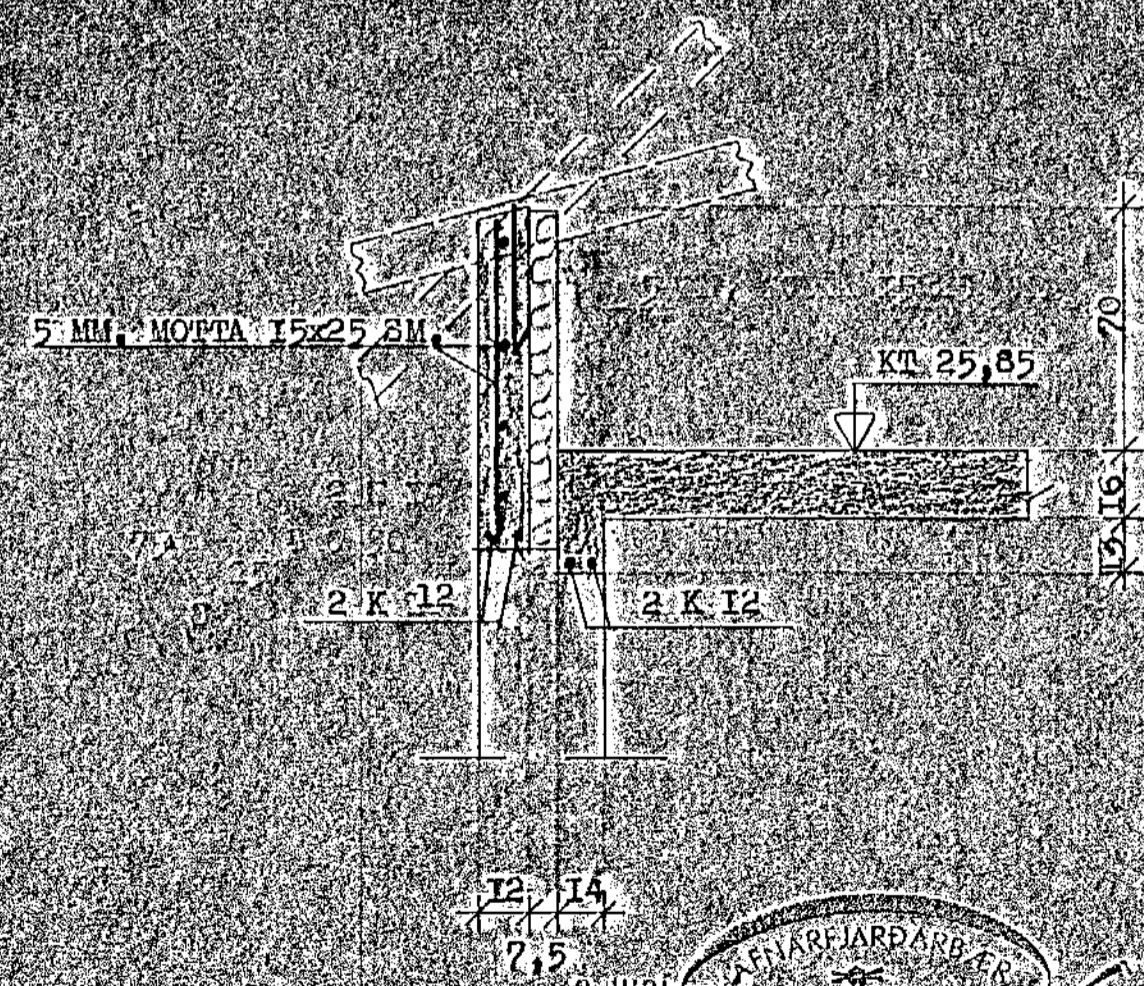

VERKEFNI	MÁL	DAGS.
GLITVANGUR 13	I 120	APRIL 77
JARNALOGN 1. PLOTU YFIR 1. HAD	TEIKN.	BR.
SNID	G. S. / S. M.	VERK NR. 180
GUBNI ÞÓRDARSON	REIKN.	TEIKN NR.
SKULATUNI 6, 3 hæð.	SAMP.	1, 05
SÍMI 14185		