





SNID A-A 1:20

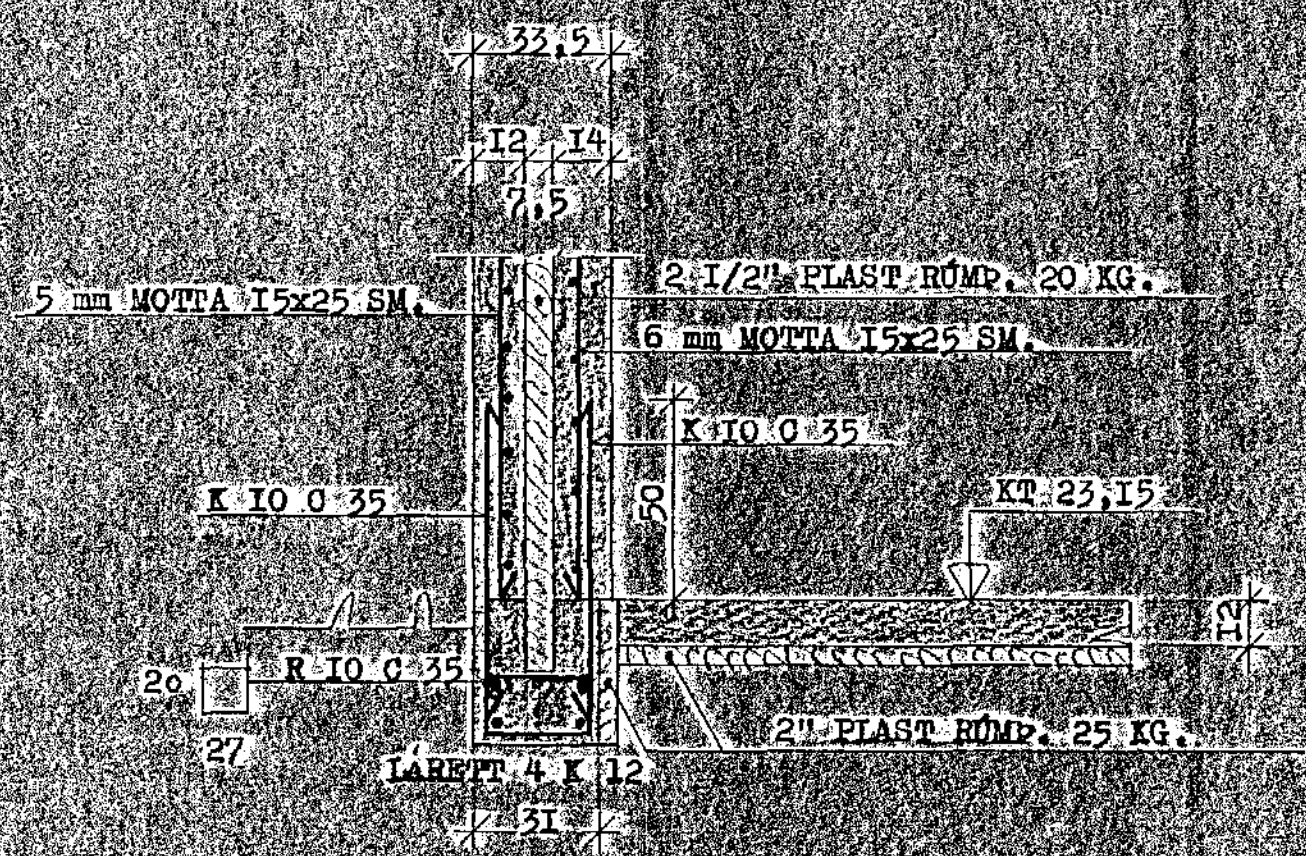

SNID B-B 1:20

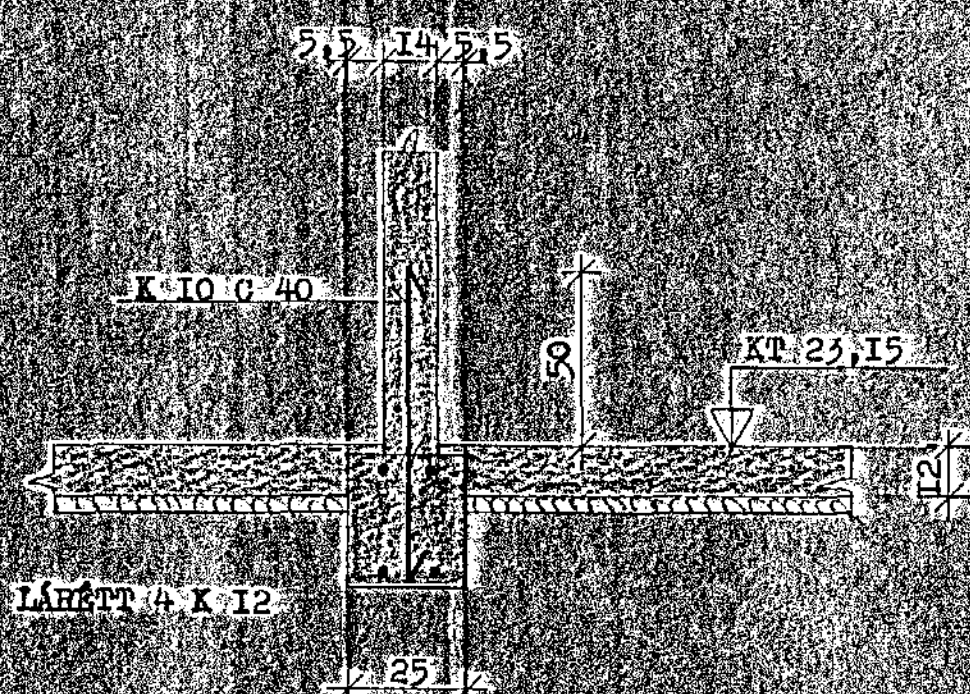


SNID C-C 1:20

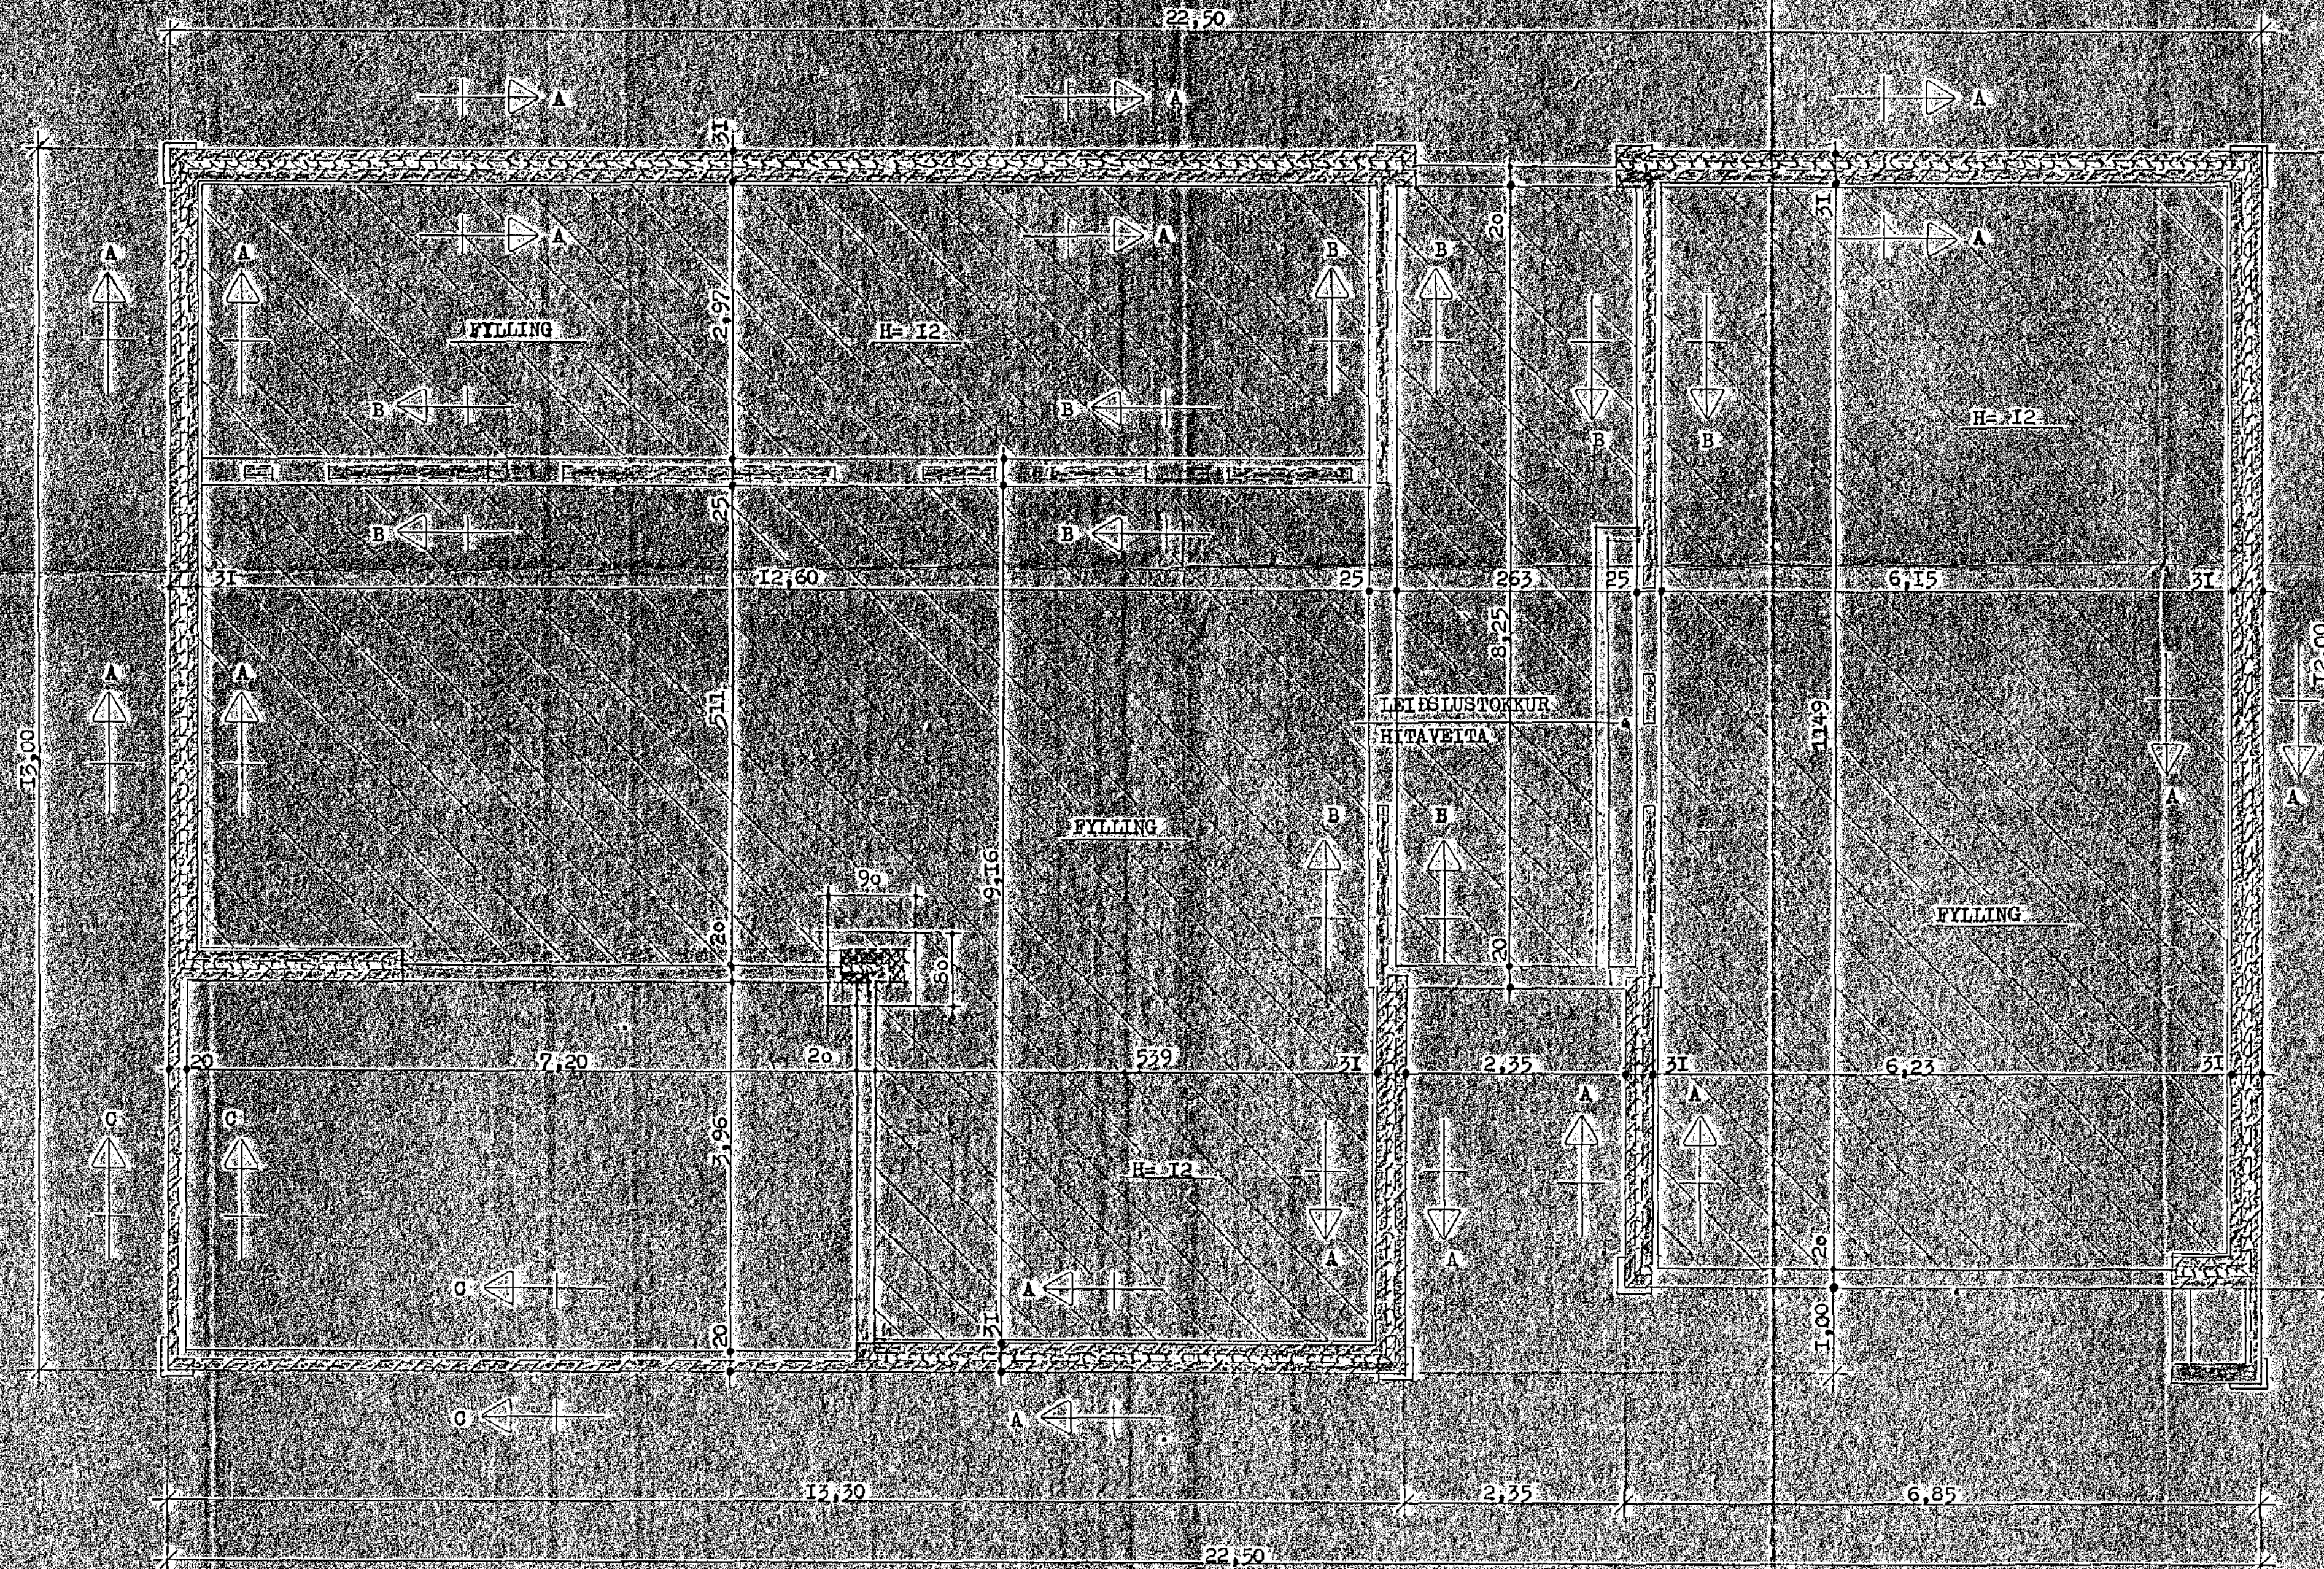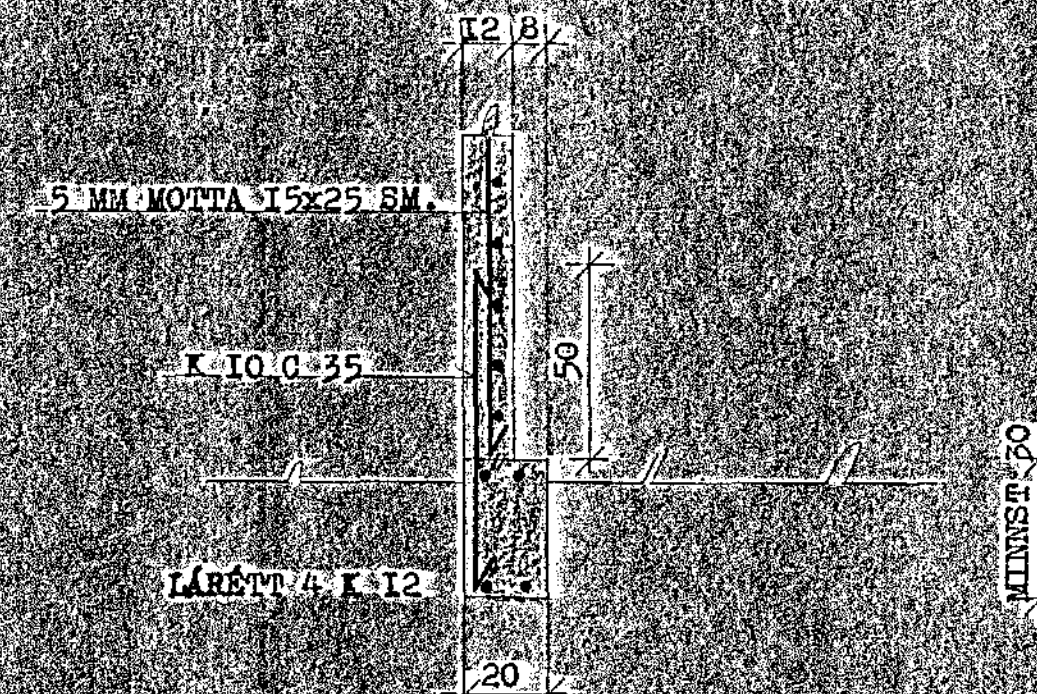

SKYRINGAR

STÁLMOÐUR 1. YTRI VEGG 5 MM x 15 x 25 SM.
 2. INNRI " " 6 MM x 15 x 25 SM.

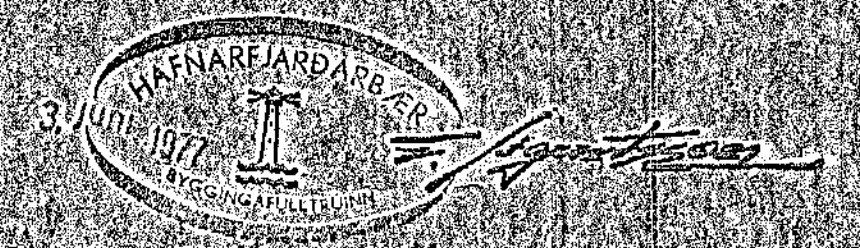

VERKEFNI	MÁL	DAGA
GLITVANGUR 13	1:20 1:20	11.1.17
TEIKN	REIKN	TEIKN NÚM.
G.P. 784		180
UNDIRSTÖÐUR	SÁMÞ.	TEIKN NÚM.
GRUNNLAGIÐ SNID		1,02
GUDNI ÞÓRDARSON, BORGARTÚNI 29		SÍMI 14185