



SNID G-G 1:20

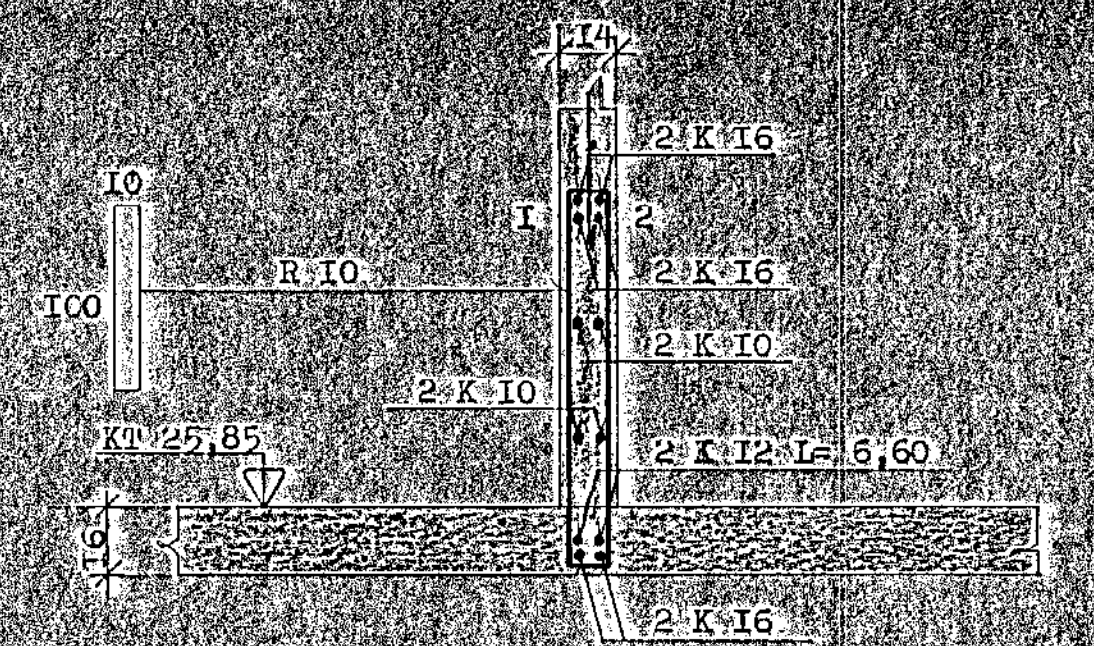


SNID A-A 1:20



SNID H-H 1:20

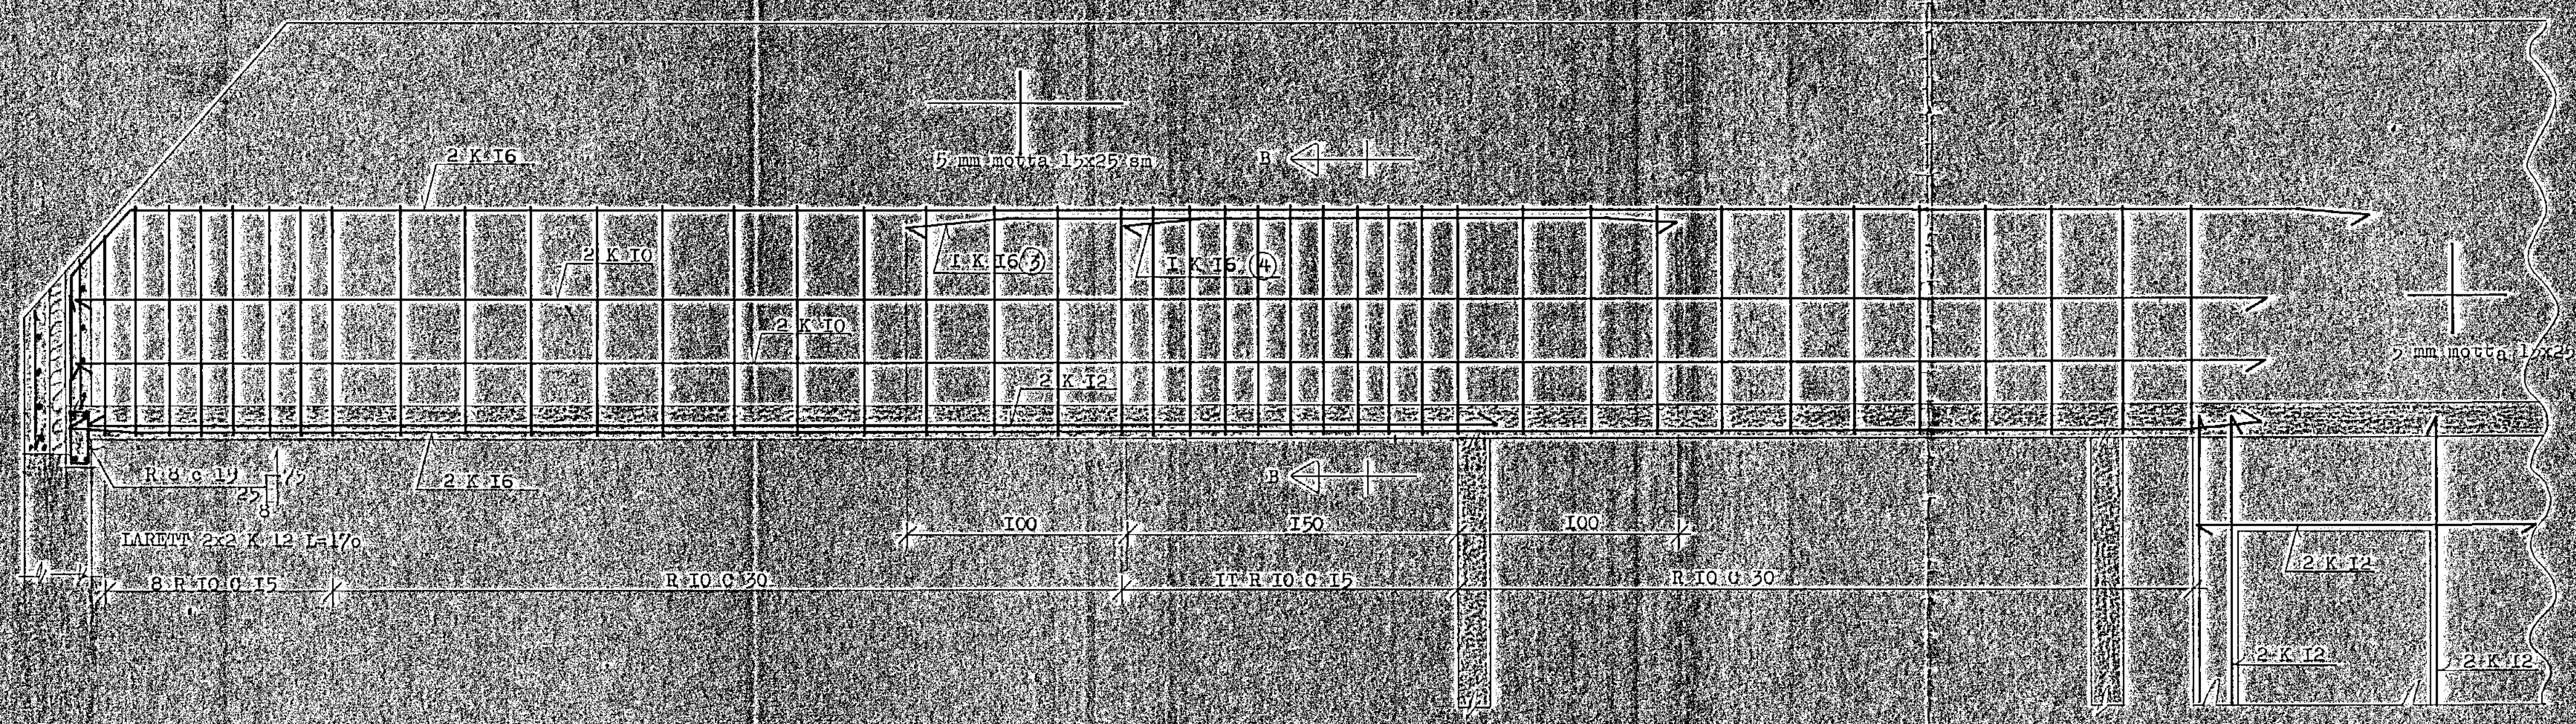

SNID B-B 1:20

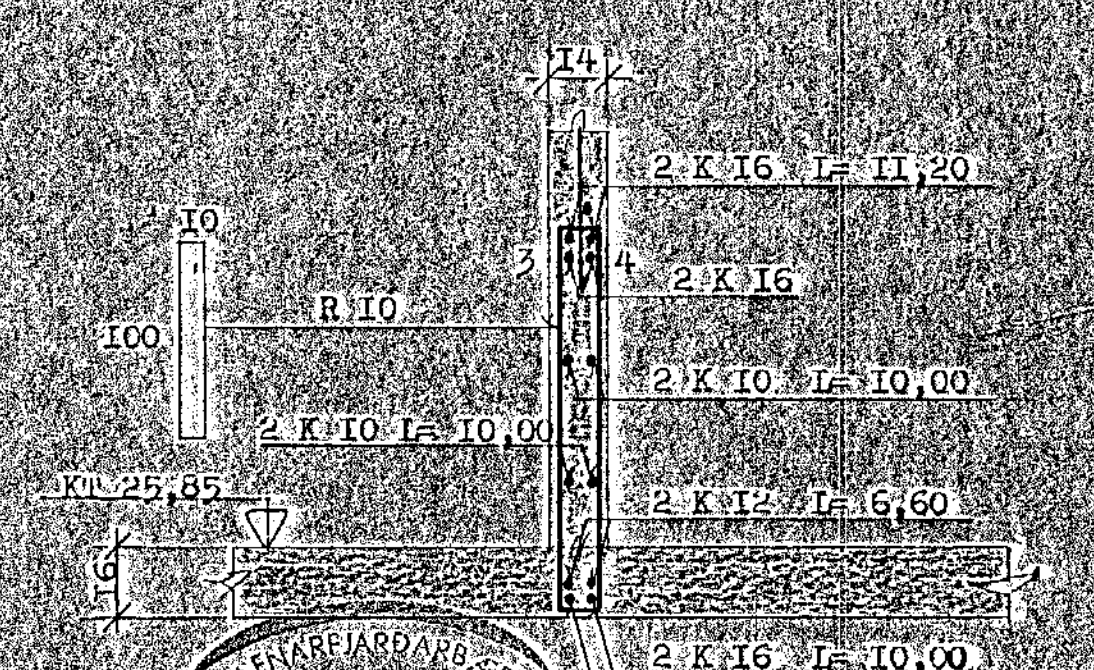

VERKEFNI	GLITVANGUR 13	MÁL	1:20	DAGDÆRI	11/77
JARNALÖGN	1. VEGGI OG LOFT-1. HÆÐAR	TEIKN.	G. S. / S. M.	VERK.NR.	180
BITAR OG SNID		REIKN.		TEIKN.NR.	106
		GAMB.	7p	SÍMI	14185