

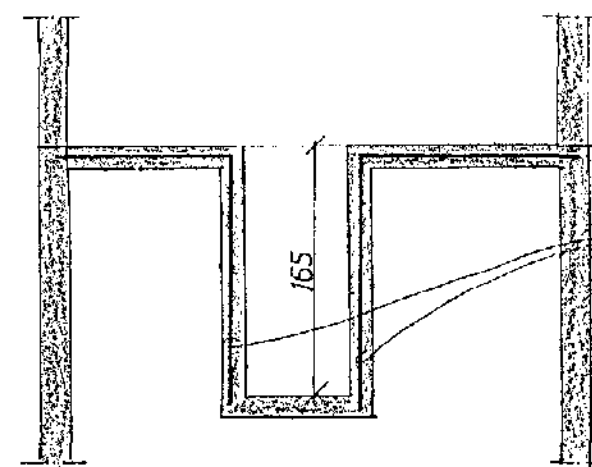
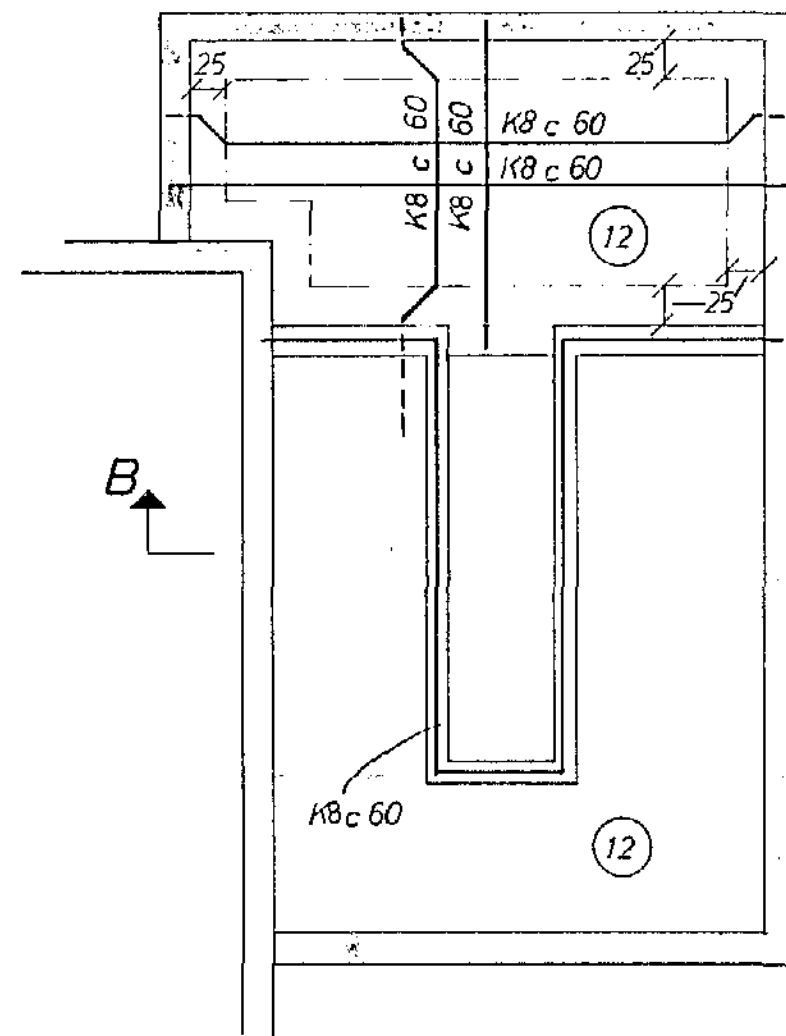



SNID A 1:20

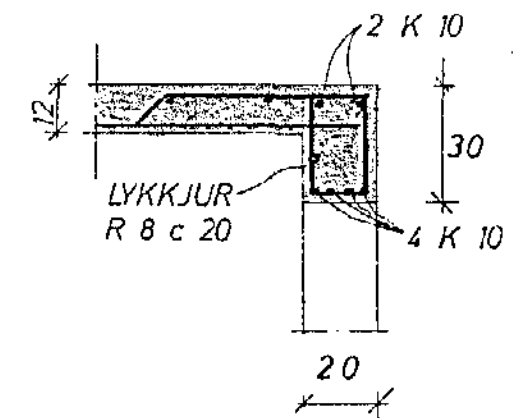

SNID B 1:50

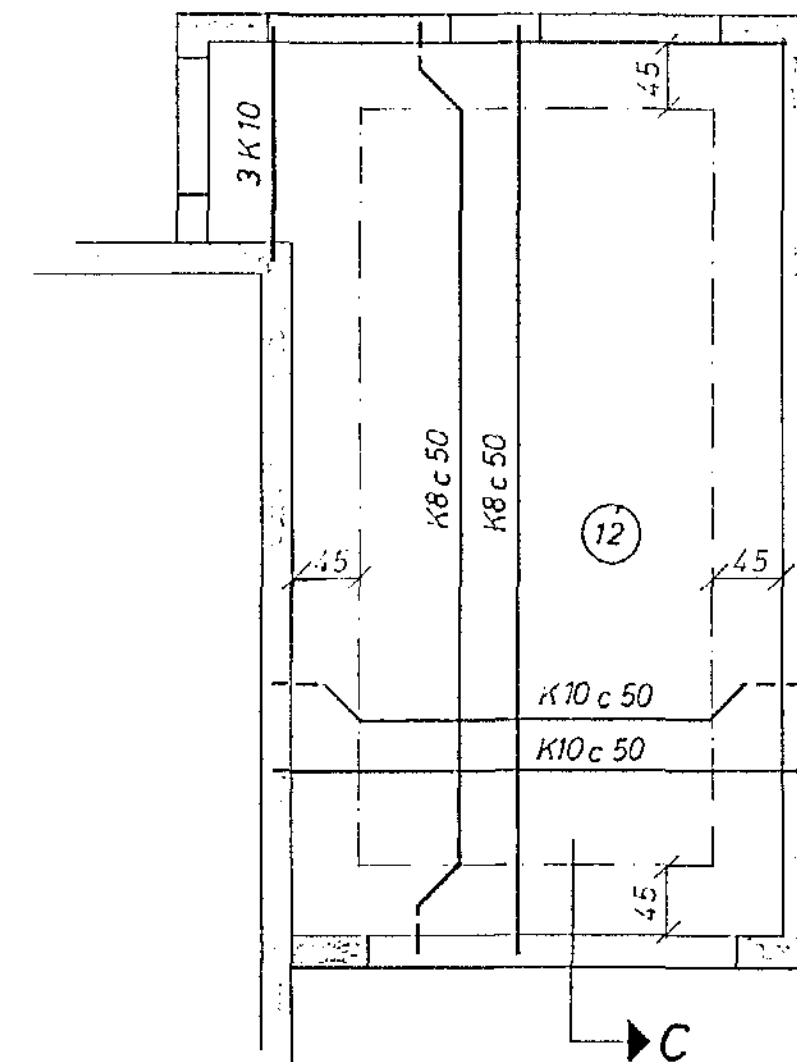

SNID C 1:20

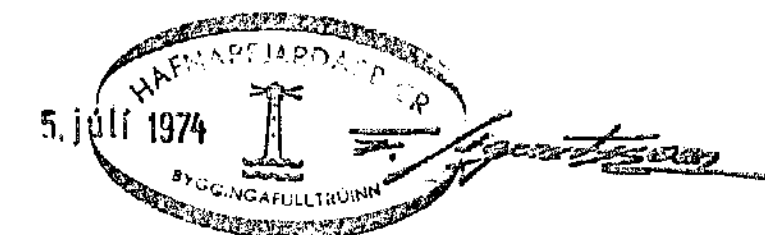

GRÆNAKINN 23	MÆLIKVARDI 1:50 1:20	VERK	TEIKN NR 1
BILGEYMSLA	Hannað: JB Teiknað: JB	Yfirfarir: Samb: JB	DAGS JÚNÍ '74
JÓHANN GUNNAR BERGPÓRSSON VERKFR MVFI STRANDGÖTU 11 — HAFNARFIRÐI — SÍMI 53315	BREYTT		