


MILLI SPERRA KOMI TULLD OG Ø 60MM
BOLTI 16MM UNDIR BOLTA HAUS OG RÖ
KOMI SICUNNA 50x50x5


SNID A 1:10

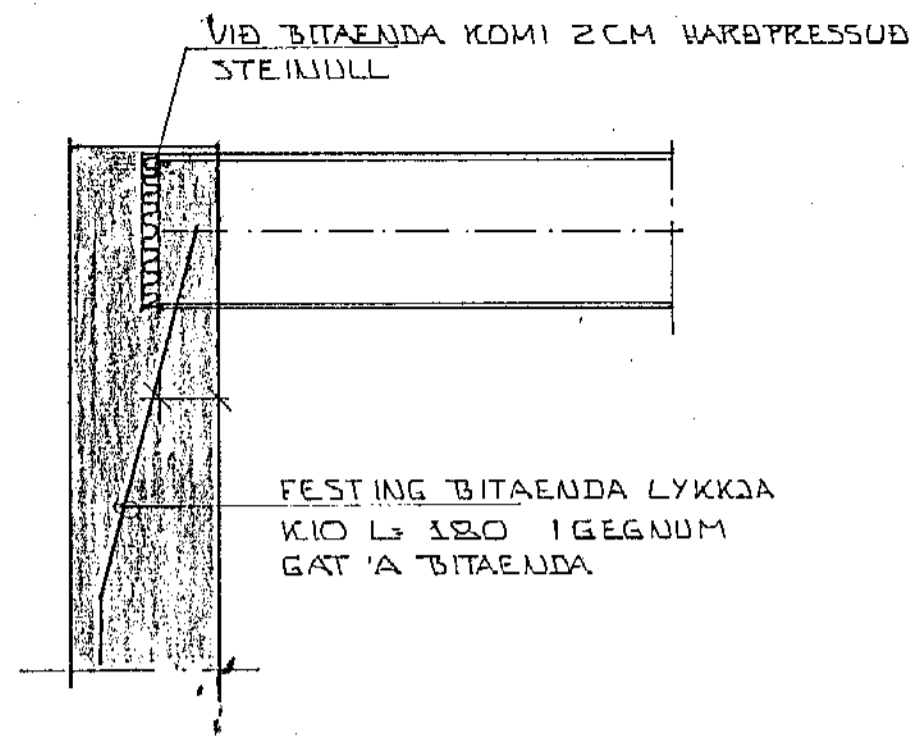

VÍÐ BITAENDA KOMI 2CM VARDPRESSUD
STEINULL

FESTING BITAENDA LYKKJA
KÍO L=180 Í GEGNUM
GAT Í BITAENDA


SNID D 1:10

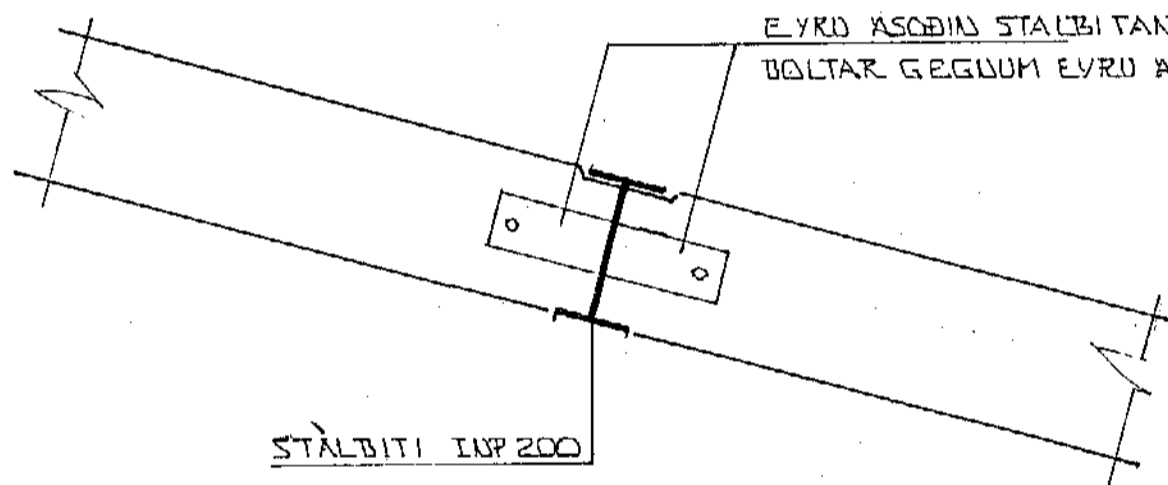

EYRU ASGJIN STÁLBITANN 70x150x6 MM
BOLTAR GEGNUM EYRU A SPERRUM 12MM

STÁLBITI INP 200

SNID B 1:10

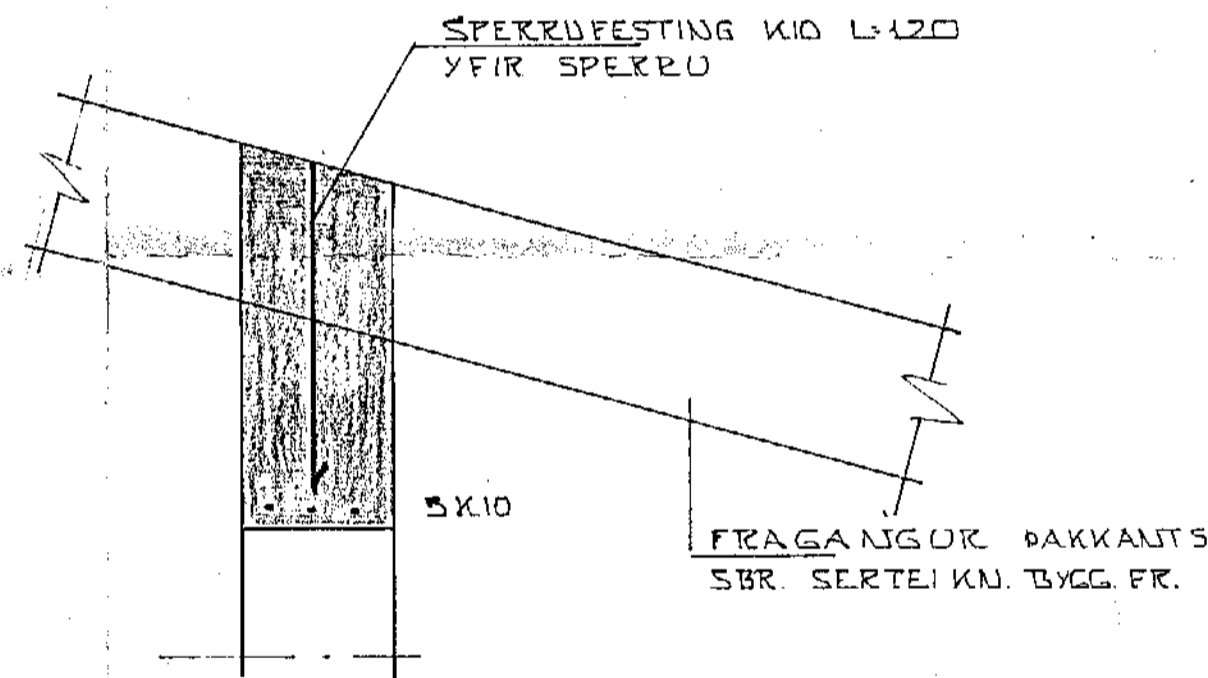


SPERRUFESTING KÍO L=120
YFIR SPERU

5x10


FRAGA NGUR ÞAKKANT'S
SBR. SERTEI KN. BYGG. FR.

SNID E 1:10

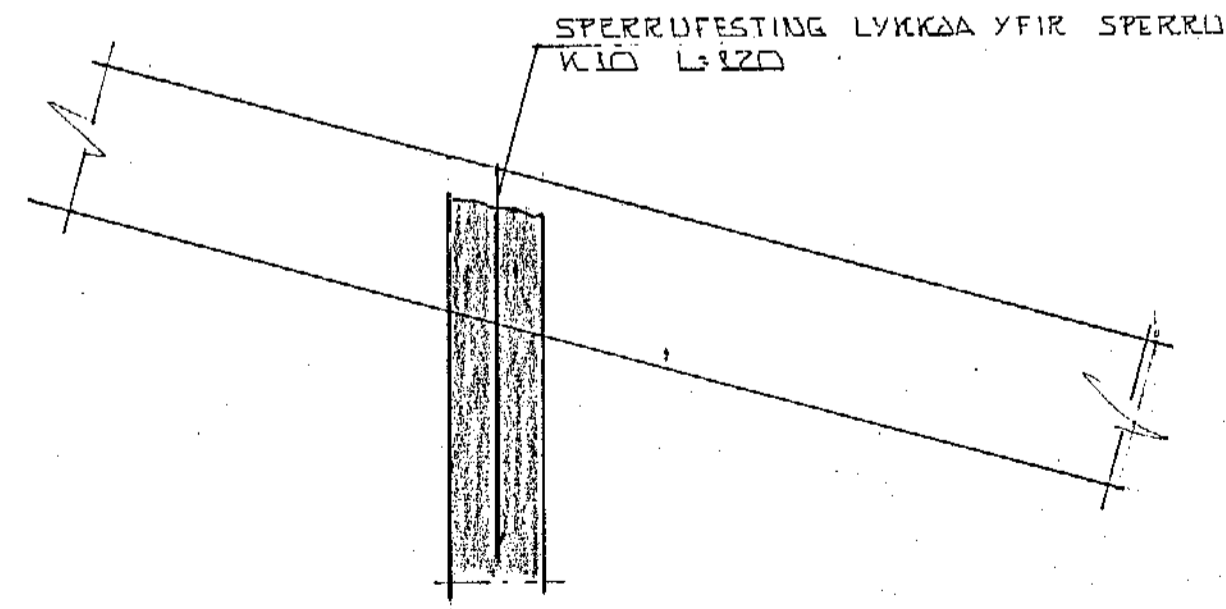

SPERRUFESTING LYKKJA YFIR SPERU
KÍO L=120

SNID C 1:10

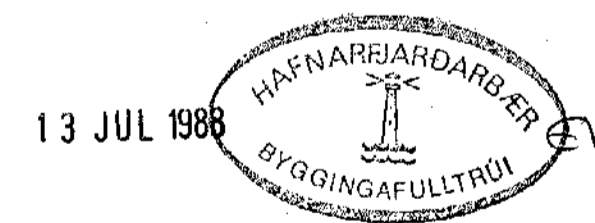

| | | | |
|--|-------|-----------------|---------------|
| BR.NR. | DAGS. | EDLI BREVTINGAR | SIGN. |
| | | | |
| GRENIBERG 13 HAFNARFIRÐI | | | DAGS. |
| ÞAKVIRKI | | | HANNAÐ |
| MÆLIKV. | | | TEIKNAD |
| SIGURÐUR ÞORLEIFSSON TEKNIFRÆÐINGUR F.T.F.I. | | | VERK NR. 8807 |
| STRANDGÖTU 11 HAFNARFIRÐI SÍMI 54751 | | | BLAD NR. 1.06 |