



GRUNNMÝND 1:50

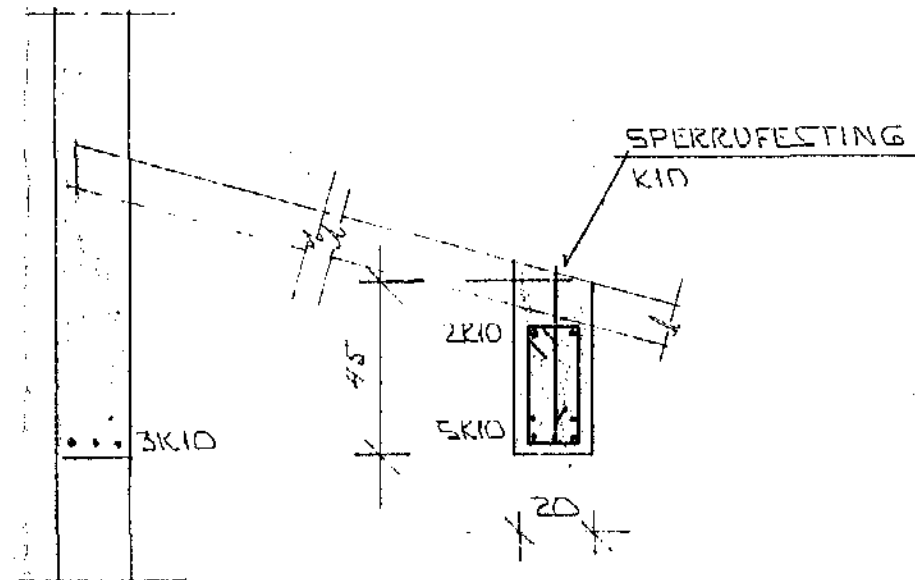

SNID A - A 1:20

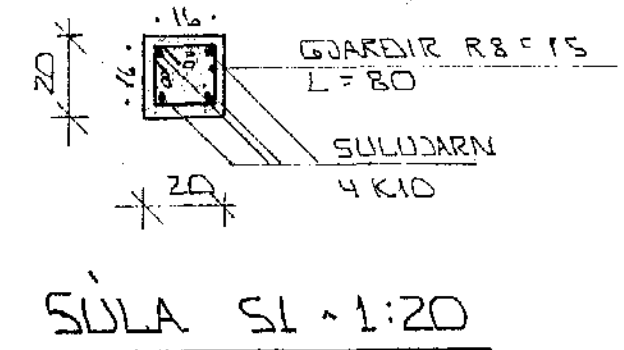

SÚLA S1 1:20



BR.NR.	DAGS.	EDLI BREYTINGAR	SIGN.
GRENIBERG 13 HAFNARFJÆÐI			DAGS. MAJ 88
BURÐAKVIRKI BENDING PLOTU 7FIR BILGEYMSLU			HANNA
MELIKV. 1:50			TEIKNAD
SIGURÐUR ÞORLEIFSSON TEKNIFRÆÐINGUR F.T.F.I.			VERK NR. 8807
STRANDGÖTU 11 HAFNARFJÆÐI SÍMI 54751			BLAD NR. L-04