


1  
1-06

2  
1-06

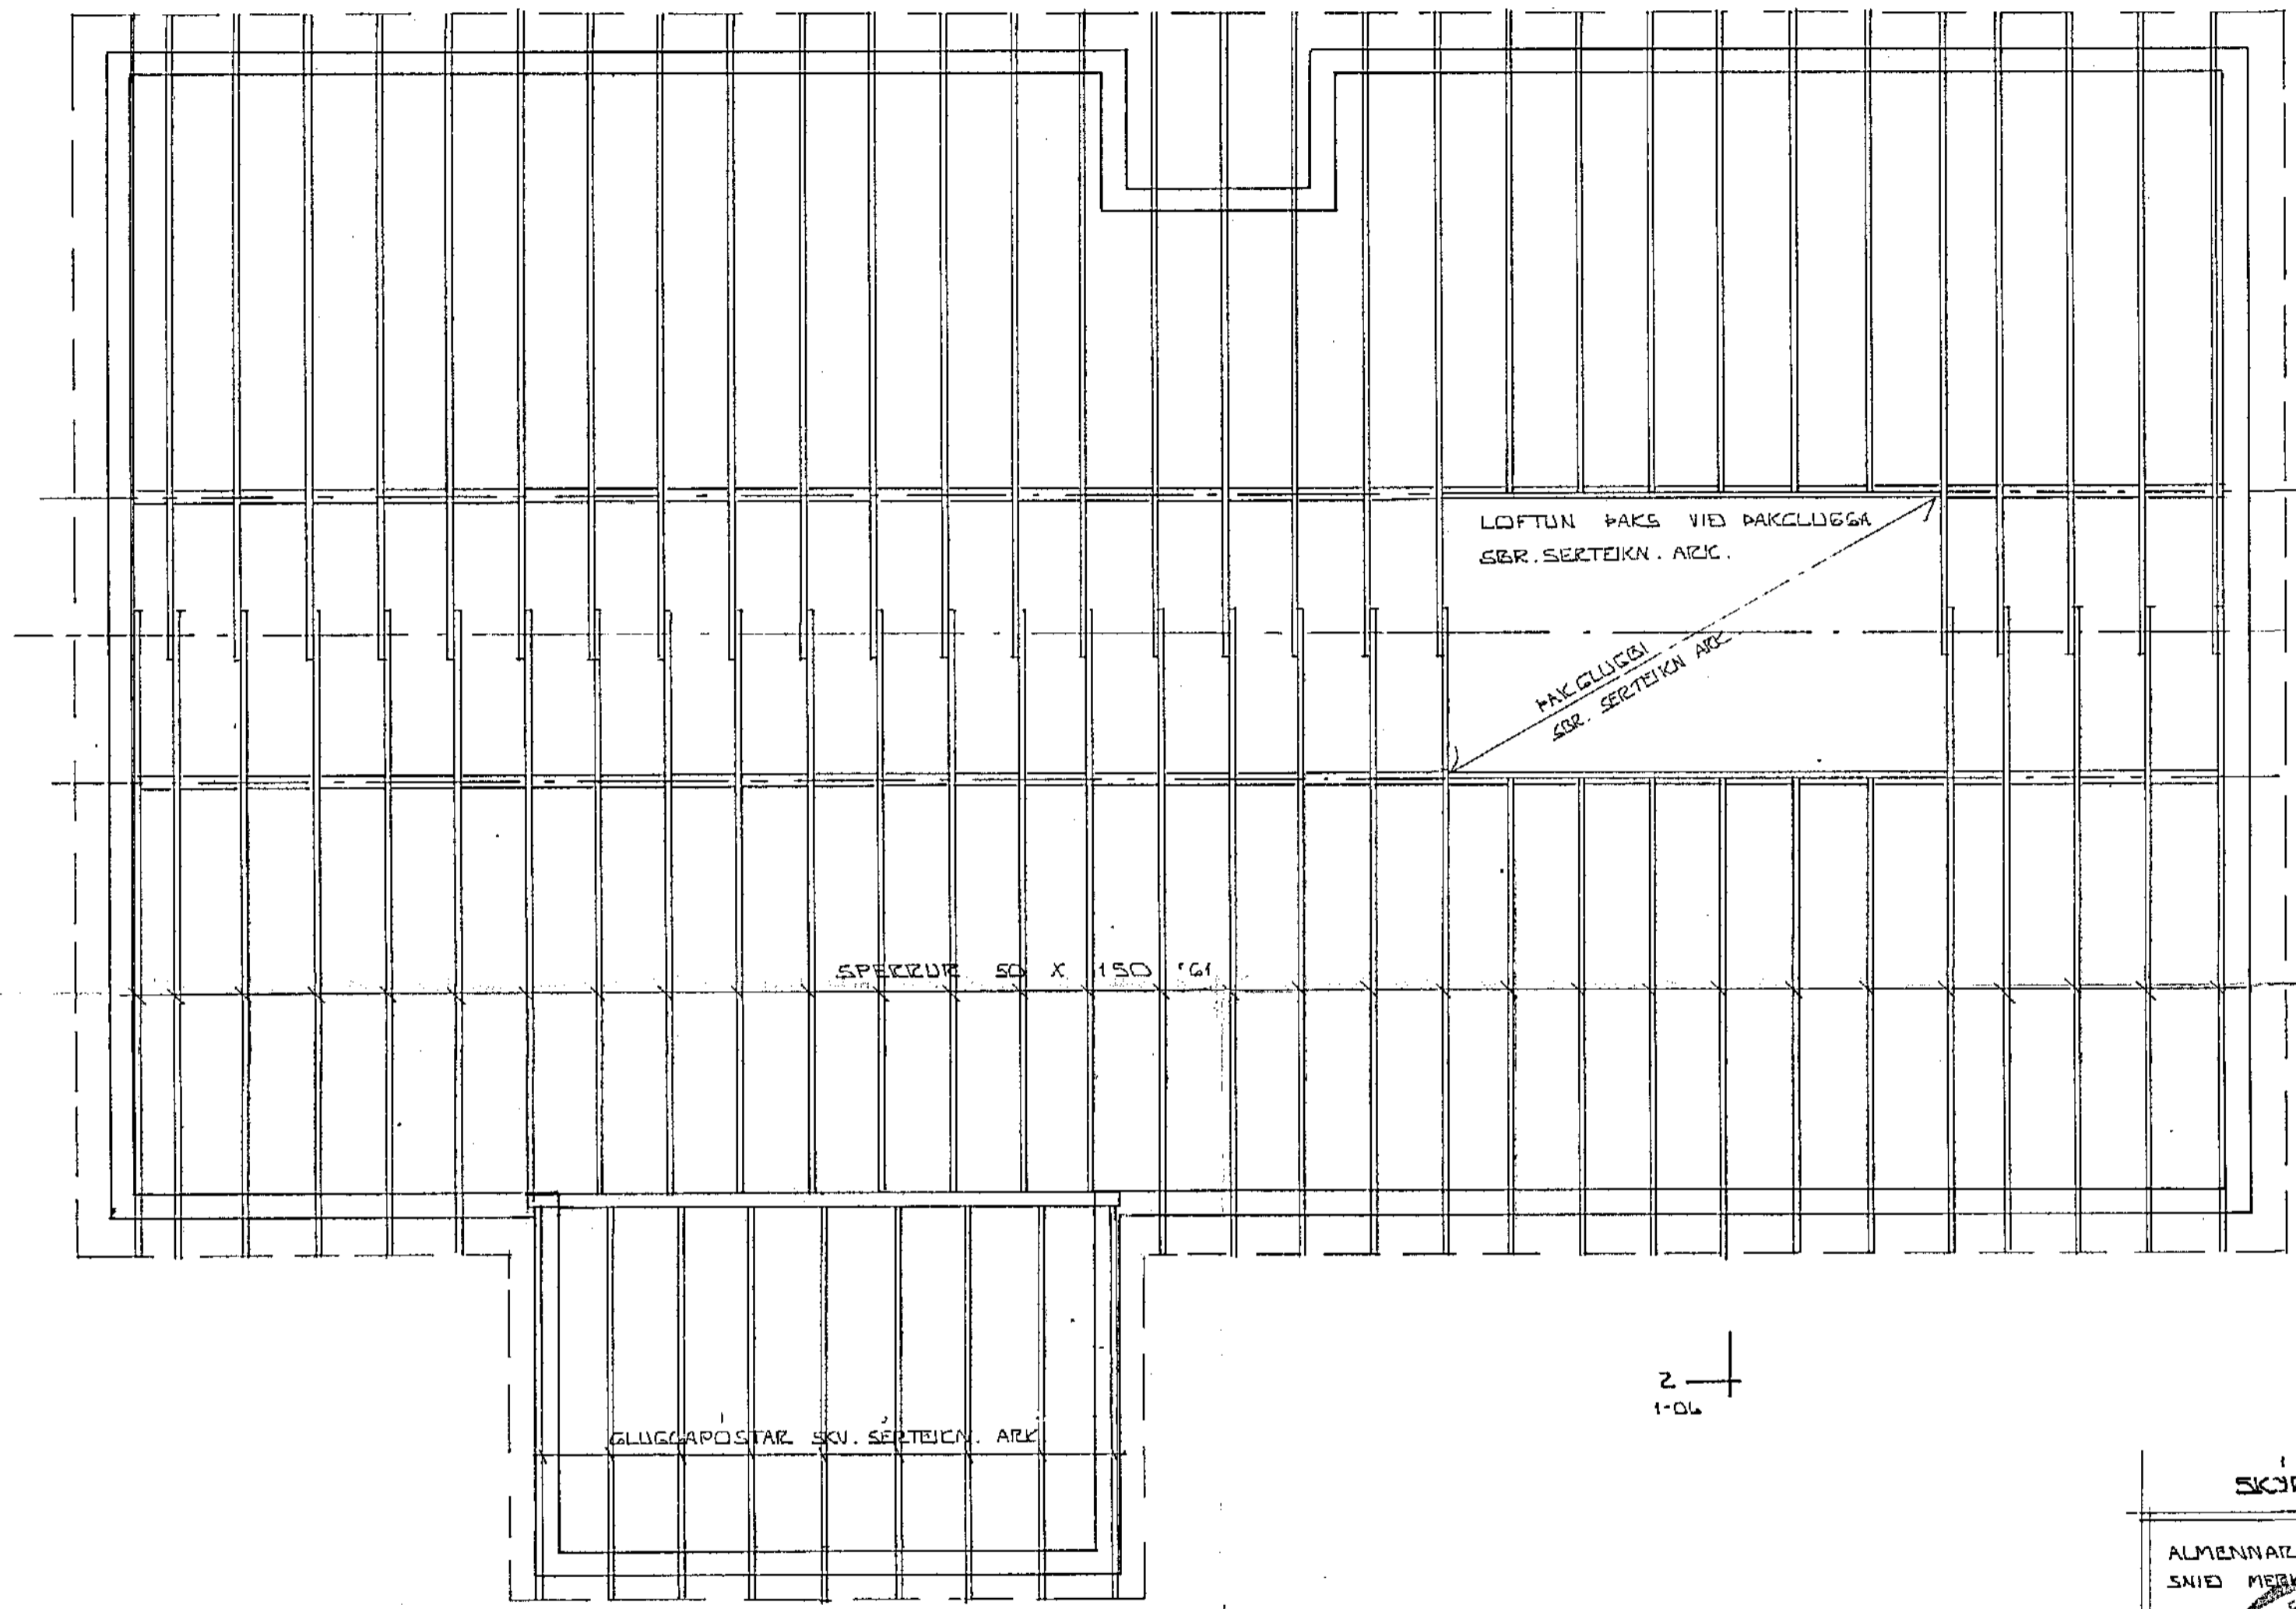

SPEKJUR 50 X 150 '61

LOFTUN PAKS VED PAKGLUGSA  
SBR. SEITEKN. ARZ.

PAKGLUGSI  
SBR. SEITEKN. ARZ.

GLUGGAPOSTAR SKV. SEITEKN. ARZ.

2  
1-06

1  
1-06

GRUNNMÝND - 1:50

SKRINGAR.

ALMENNAR SKRINGAR SA BL. NR. 1-01



BR. NR.	DAGS.	EDLI BREVTINGAR.	SIGN.
GRENIBERG 3	HAFNARFJARDI		
PAKVIRI - GRUNNMÝND			
MÆLIKV. - 1:50			
SIGURÐUR ÞORLEIFSSON	TEKNIFRÆÐINGUR		
STRANDGÖTU 11	HAFNARFJARDI	SÍMI 54751	
			DAGS. FEBR. '35
			HANNA
			TEIKNAR
			VERK NR. 8460
			BLAD NR. 1-05