


ASÝND 1' - 1' ~ 1:40

SNID 1 ~ 1:40  
1-03

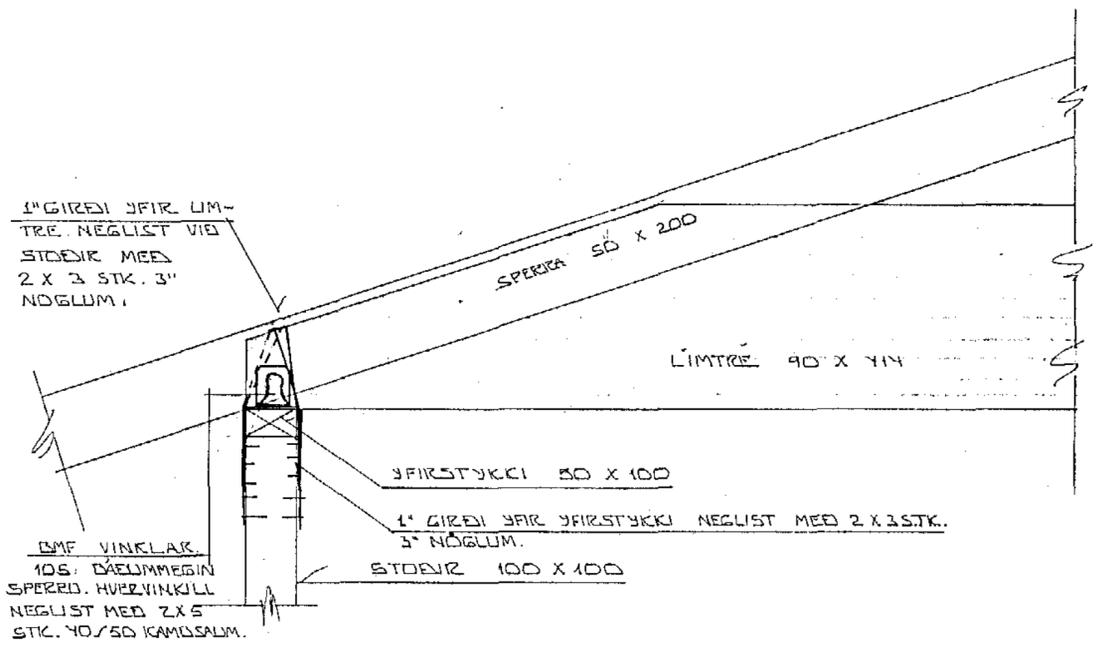

SNID 2 ~ 1:40  
1-03



DR.NR.	DAGS	EDLI BREVTINGAR	SIGN.
<b>GRENIBERG 5 HAFNARFIREÐI</b> BURÐARVIRKI : SÉRMYNDIR .			DAGS. FEBR. '85 HANNAÐ TEIKNAD. VERK NR. 8449
MELIKV. 1:40 <b>SIGURÐUR ÞORLEIFSSON</b> TEKNIFRÆÐINGUR F.T.F.I.			BLAD NR. 1-04
STRANDGÖTU 11 HAFNARFIREÐI SÍMI 5475			