



Í YTRI BRUN ÚTVEGA
KOMI EINFÖLD GRIND
KID° 30 LÖÐRÉTT
KID° 20 LÁRÉTT


Í YTRI BRUN
KID° 30 LÖÐRÉTT
KID° 20 LÁRÉTT

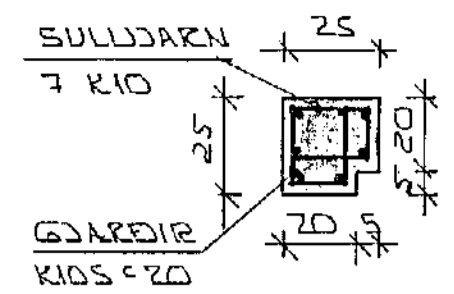


SÚLA 1 1:20

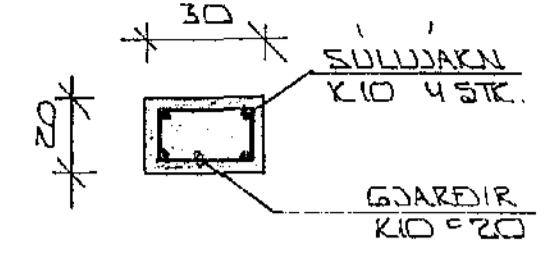


SÚLA 2 1:20

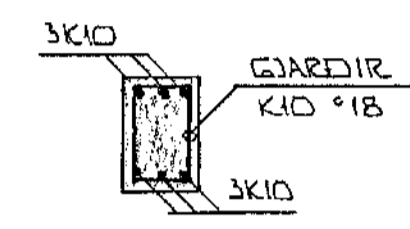


X 1:20

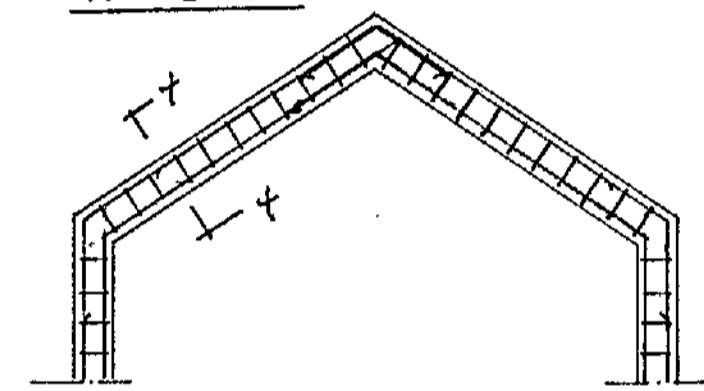

ÁSYND A-A 1:50

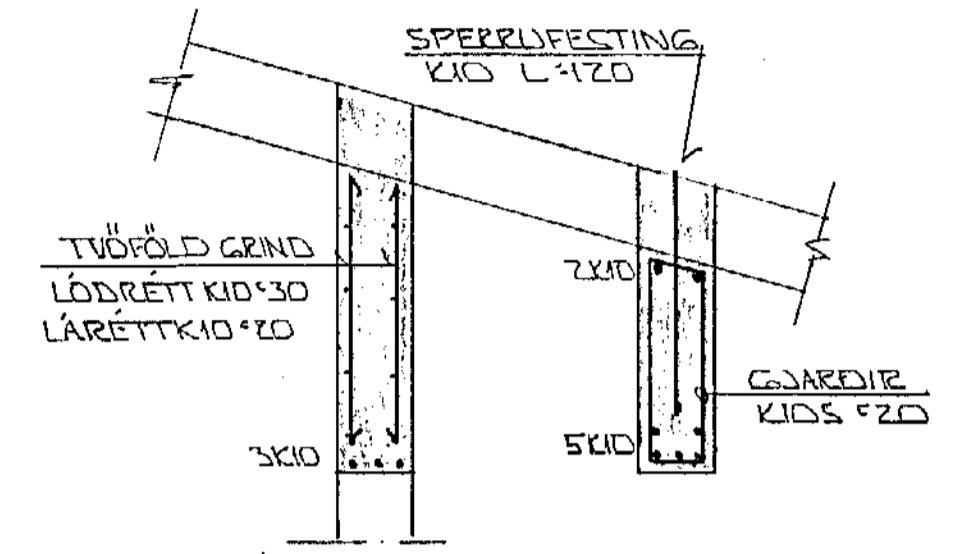


SNID 8-8 1:20

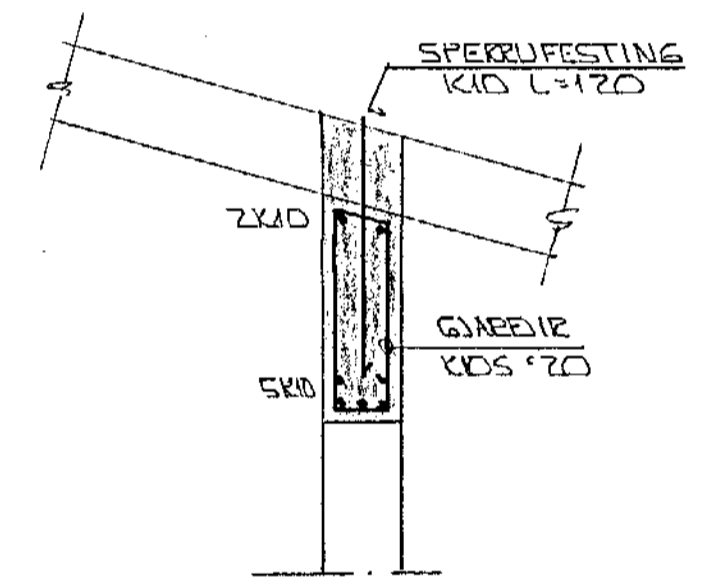

SNID 9 1:20

SKYRINGAR:

ALMENNAR SKYRINGAR SJA BL. NR. 1-01.
SNID Í ÞAK SJA BL. NR. 1-06.

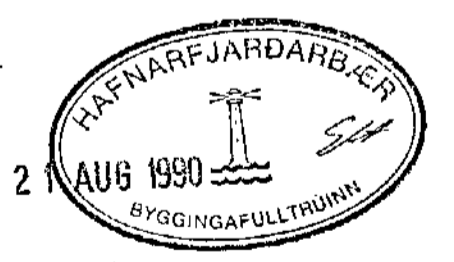

BR. NR.	DAGS.	EDLI BREYTINGAR	SIGN.
HÁBERG 27 HAFNARFJÖRÐI			DAGS 'AG' 90
BENDING VEGGA EFRI HÆÐ: GRUNNMYND - SNID.			HANNA
SPEKURTEIKN: GRUNNMYND.			TEIKNAR
MELIKV. 1:50 1:20			VERK NR. 9025
SIGURÐUR ÞORLEIFSSON TEKNIFRÆÐINGUR F.Þ.K.Í.			BLAD NR. 1-05
STRANDGÖTU 11 HAFNARFJÖRÐI SÍMI 54751			