


17TR BRÚN ÚTVEGGJA
KOMI EINFOLD GRIND
LÖÐRÉTT K10°30
LÁRÉTT K10°20

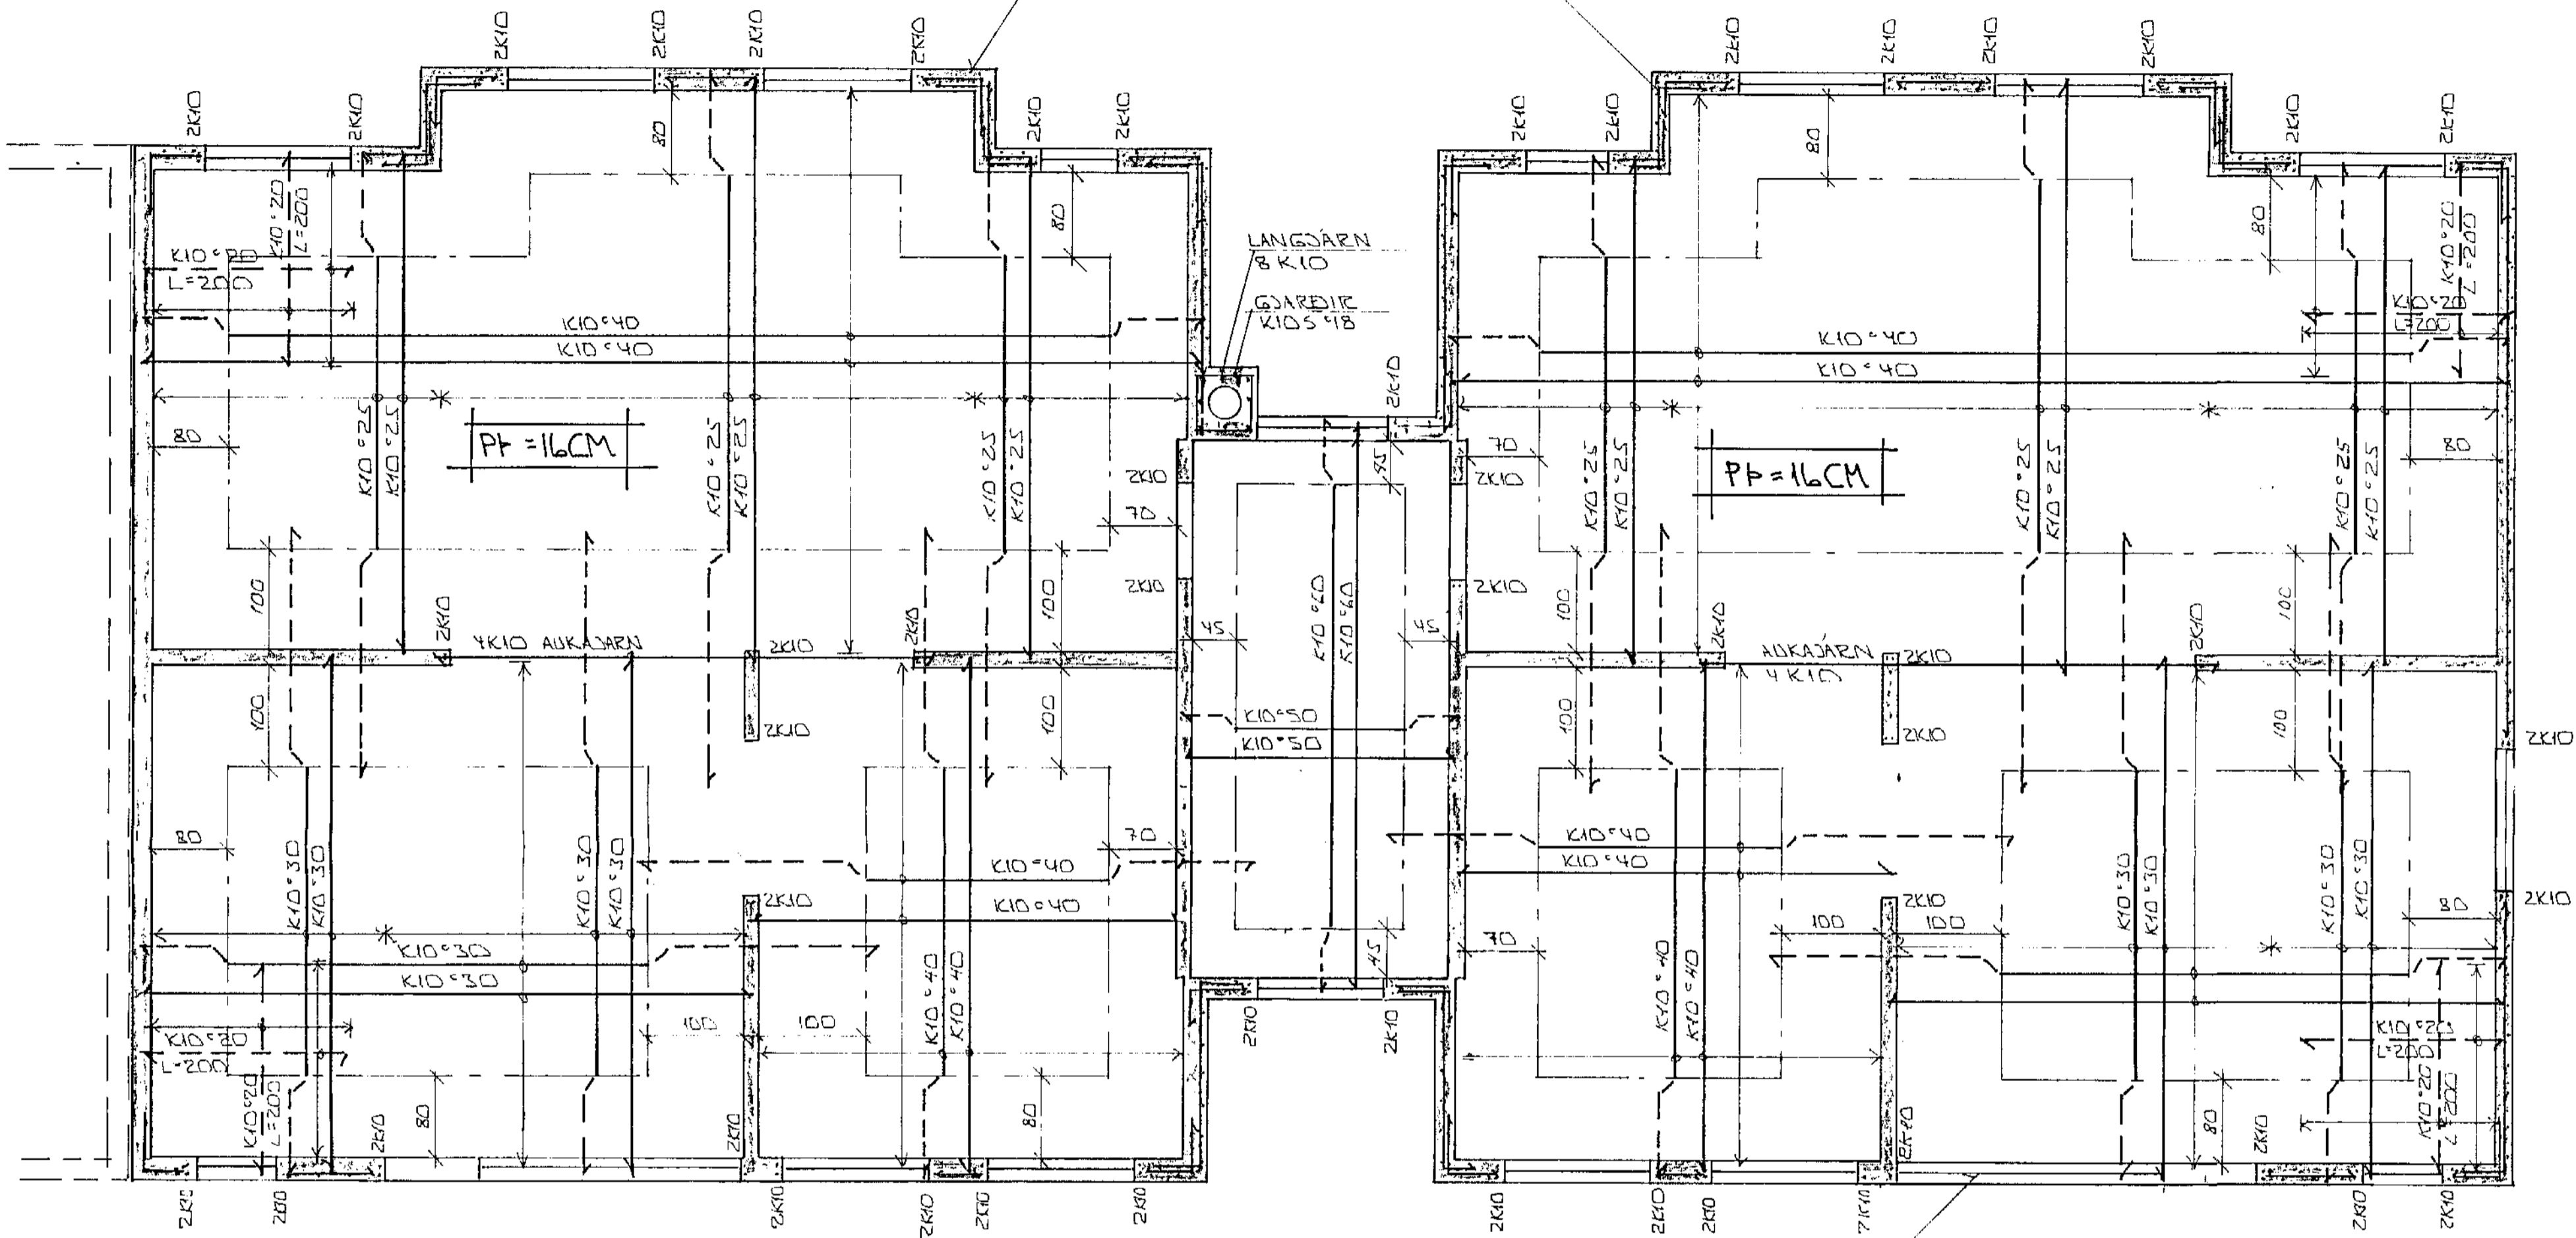

SNID I BITA YFIR GLUGGUM
SJA BL. NR L-08 SNID MEKT 10


SKÝRINGAR:

ALMENNAR SKÝRINGAR SJA BL. NR. L-01.

GRUNNMYND 1:50

STEYPA:

S > 250
VS ≤ 0.5
LOFT ≥ 6 1/6
SEMENT ≥ 300 KG/M³

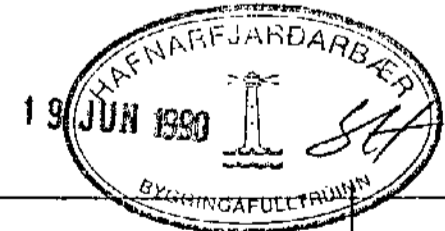

BR.NR.	DAGS	EDLI BREVINGAR	SIGN.
	HÁHOLT 1	HAFNARFIREÐI	DAGS MARS '90
	BENDING VEGGJA 3. HÆÐ.		HANNAÐ
	BENDING PLÖTU YFIR 3. HÆÐ.		TEIKNADY
	MÆLIKV. 1:50		VERK NR. 9008
SIGURÐUR ÞORLEIFSSON TEIKNIFRÆÐINGUR F.T.F.I.			BLAD NR.
STRANDGÖTU 11 HAFNARFIREÐI SÍMI 54751			L-1-06