




SNID A-A 1:10

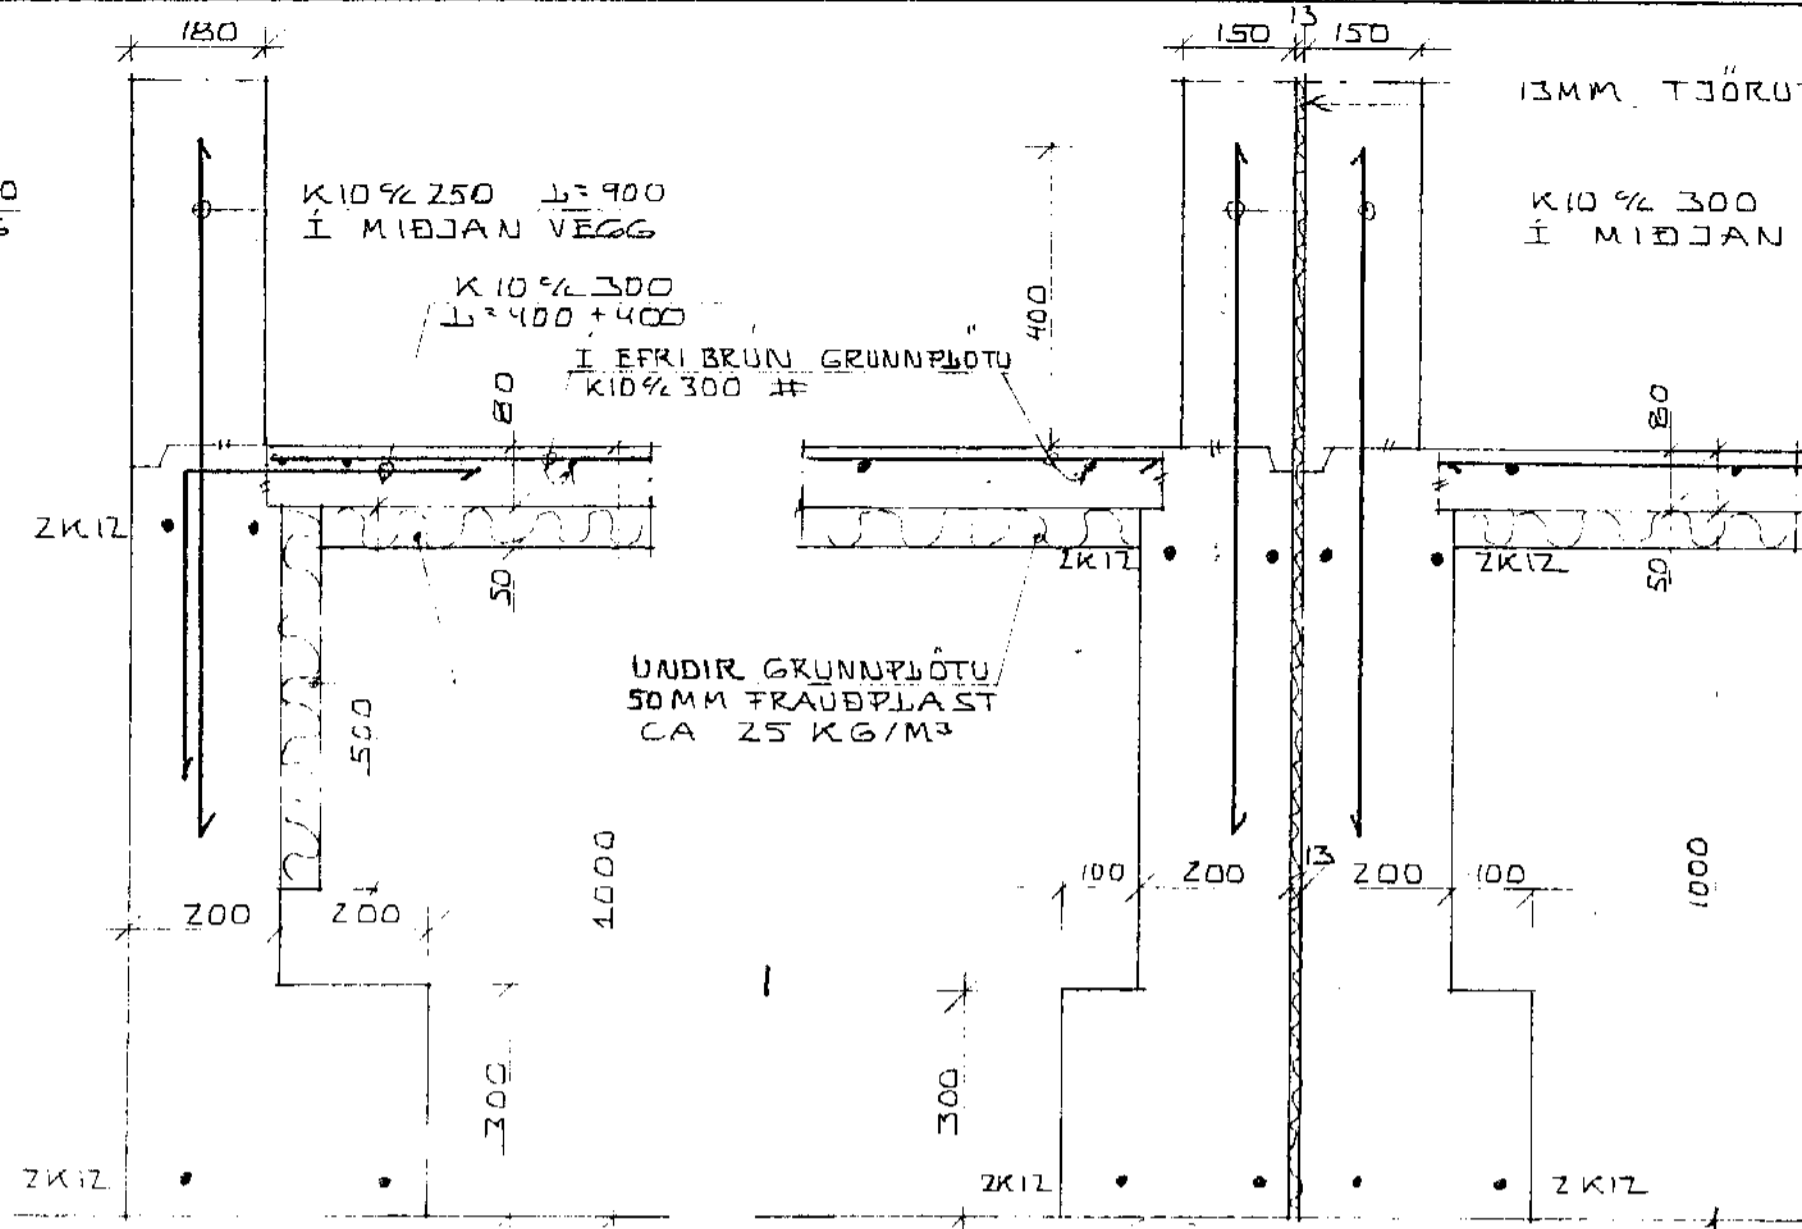


SNID B-B 1:10

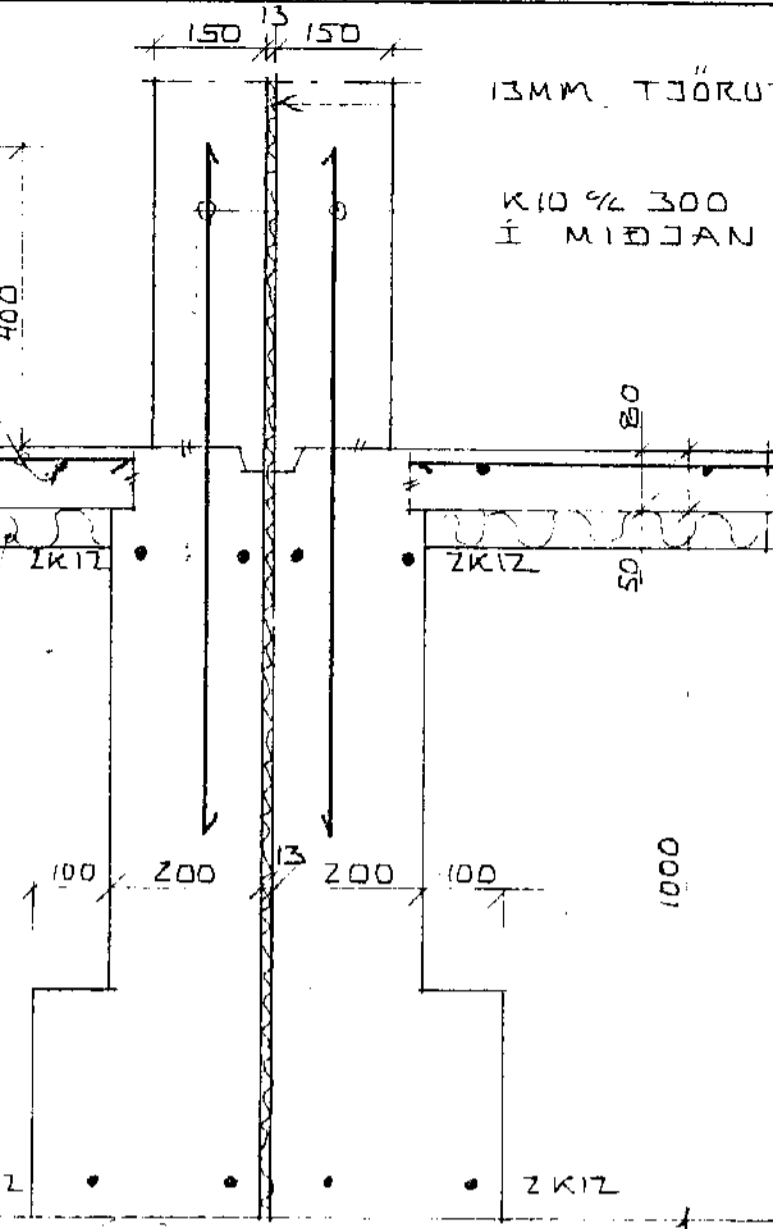


SNID C-C 1:10

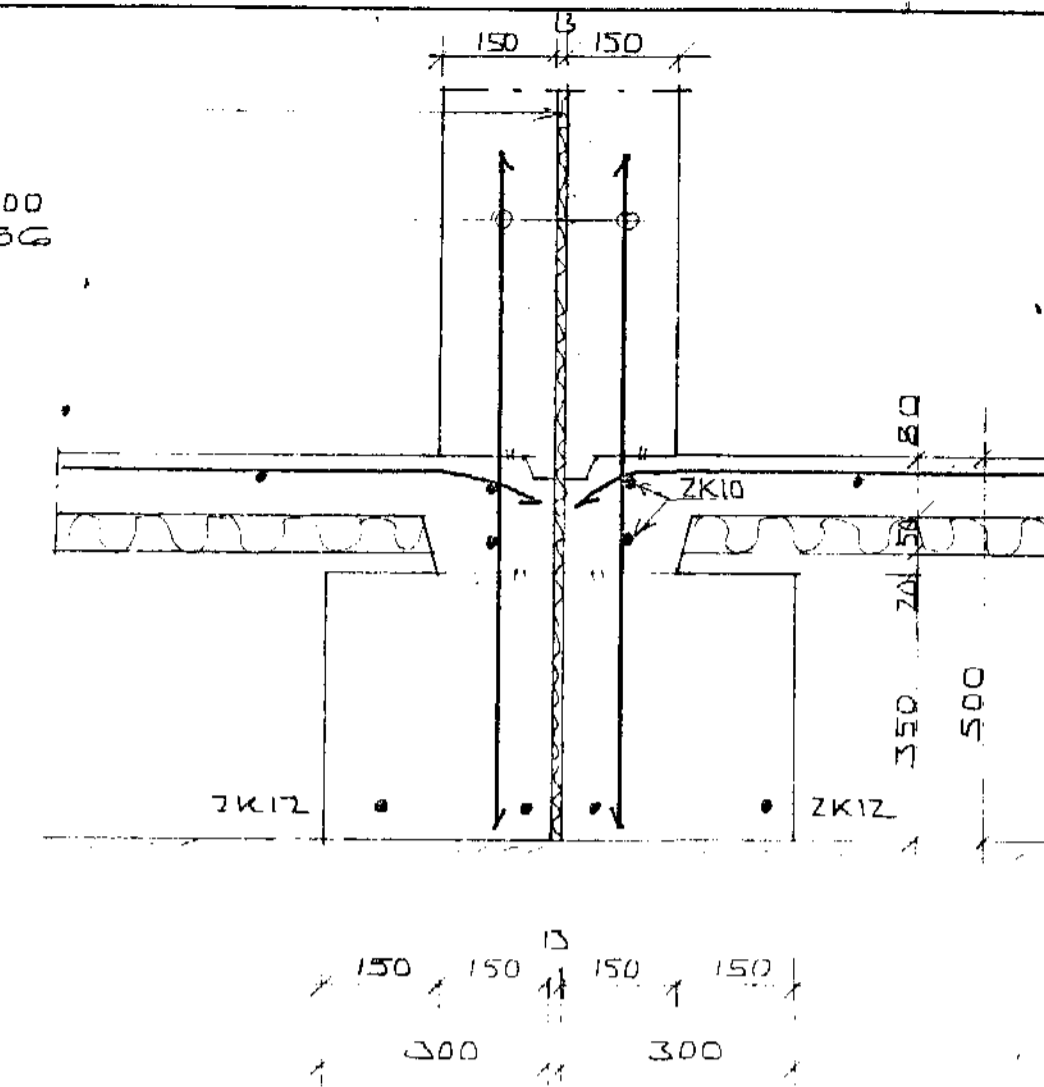


SNID D-D 1:10

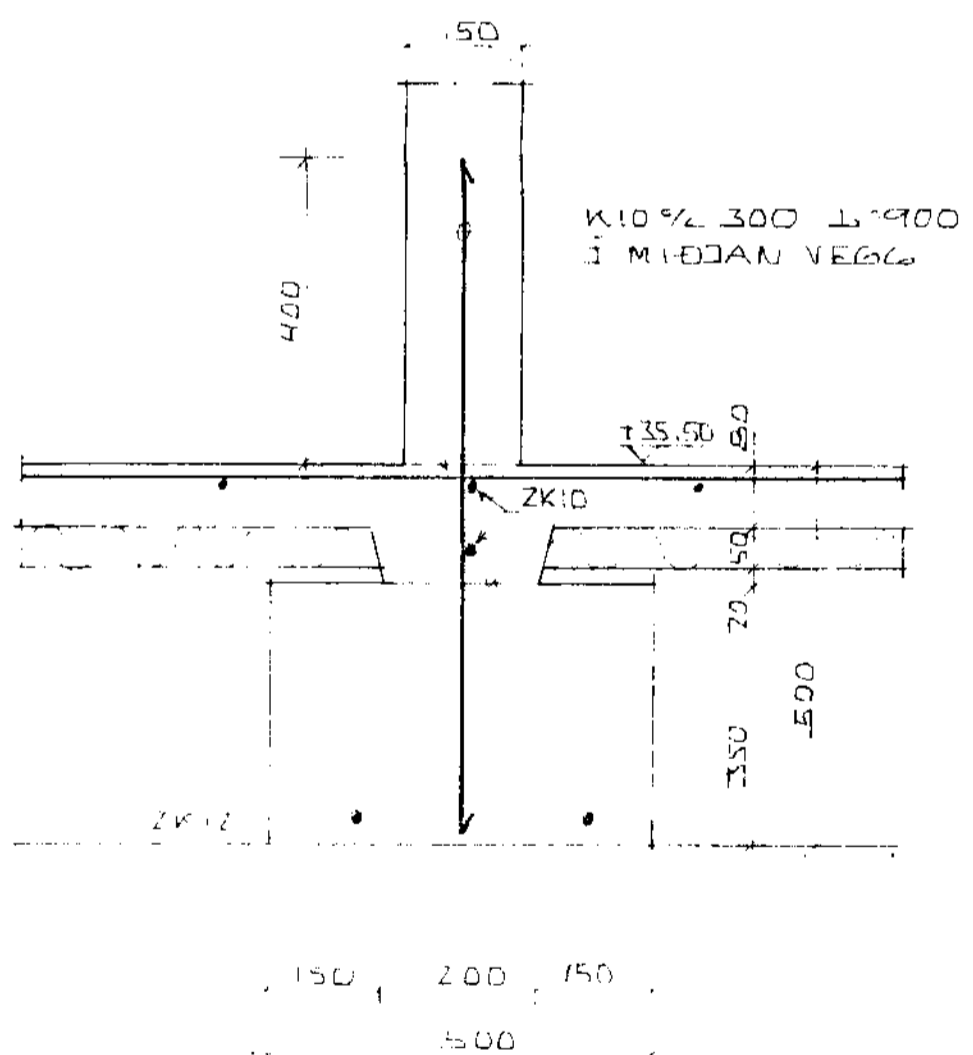


SNID E-E 1:10

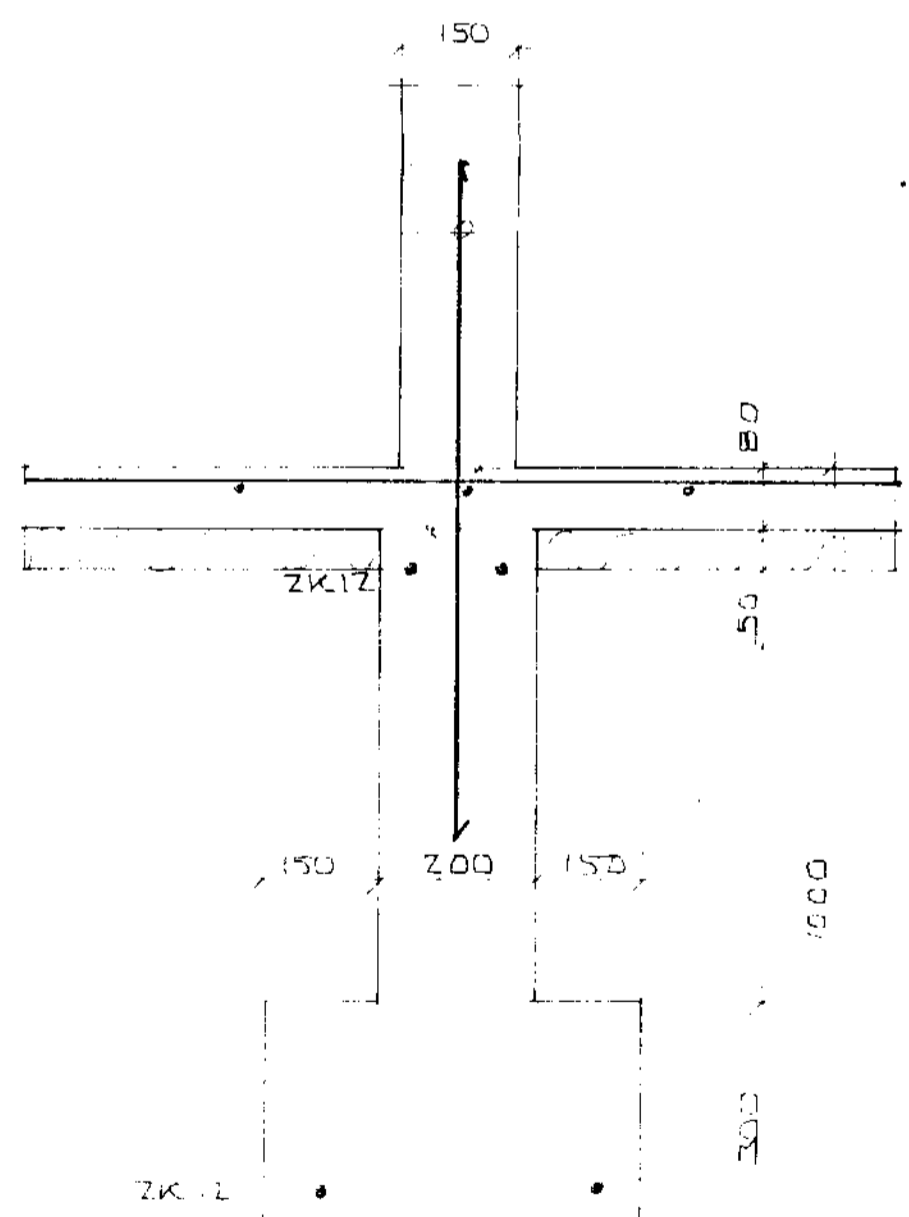


SNID F-F 1:10

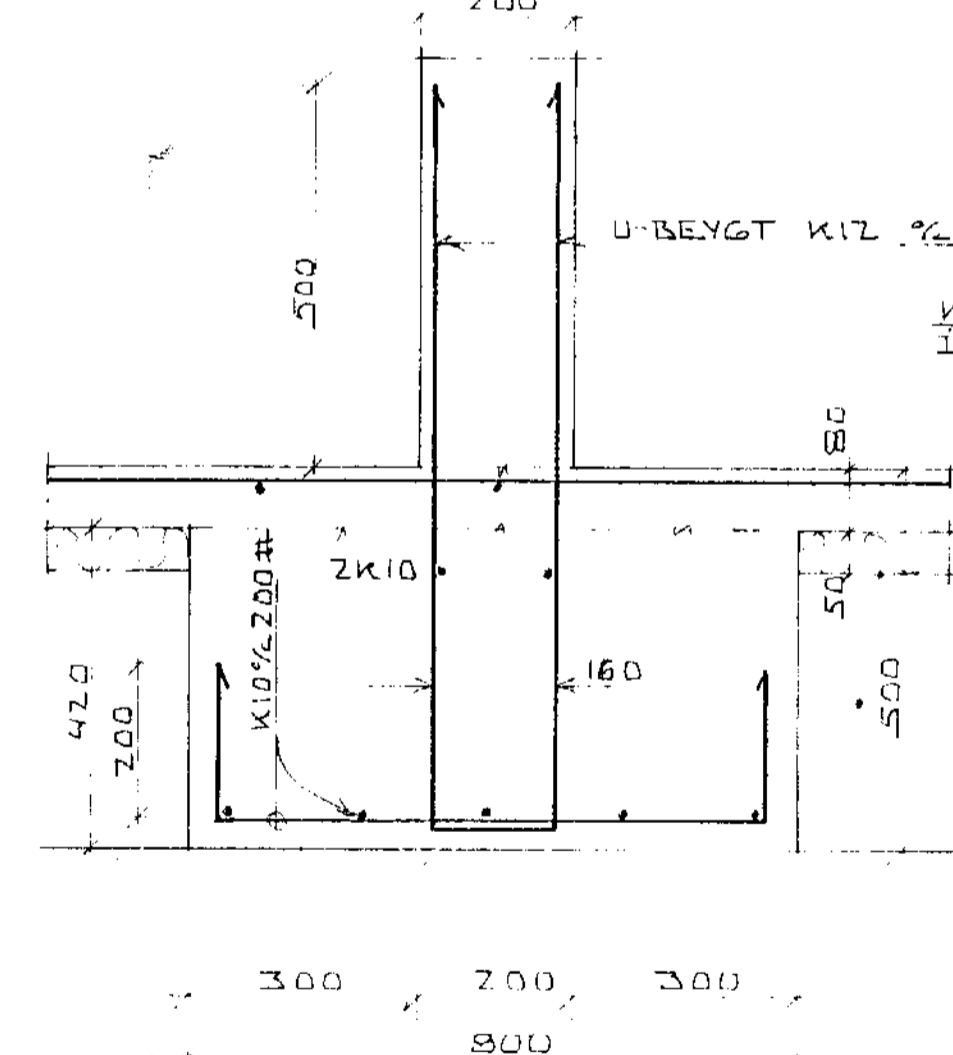


SNID G-G 1:10

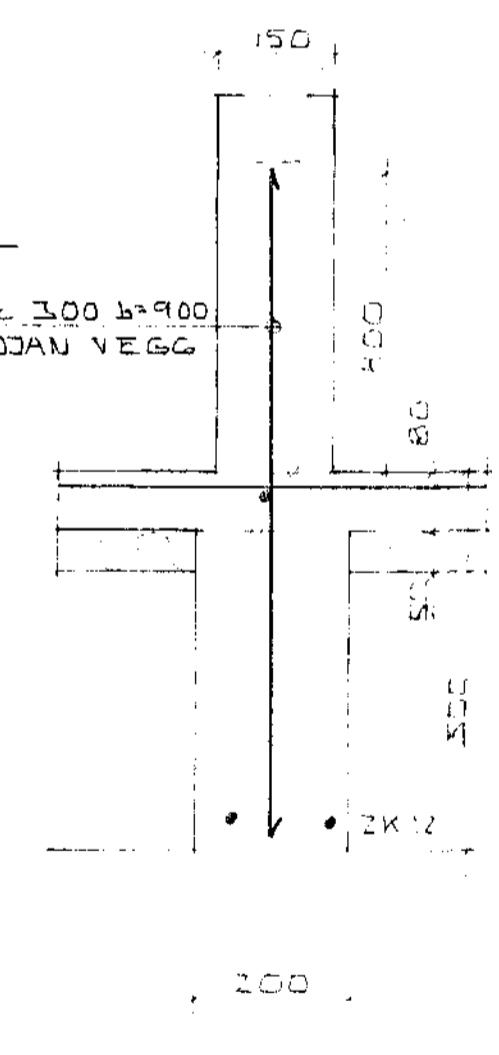

SNID H-H 1:10

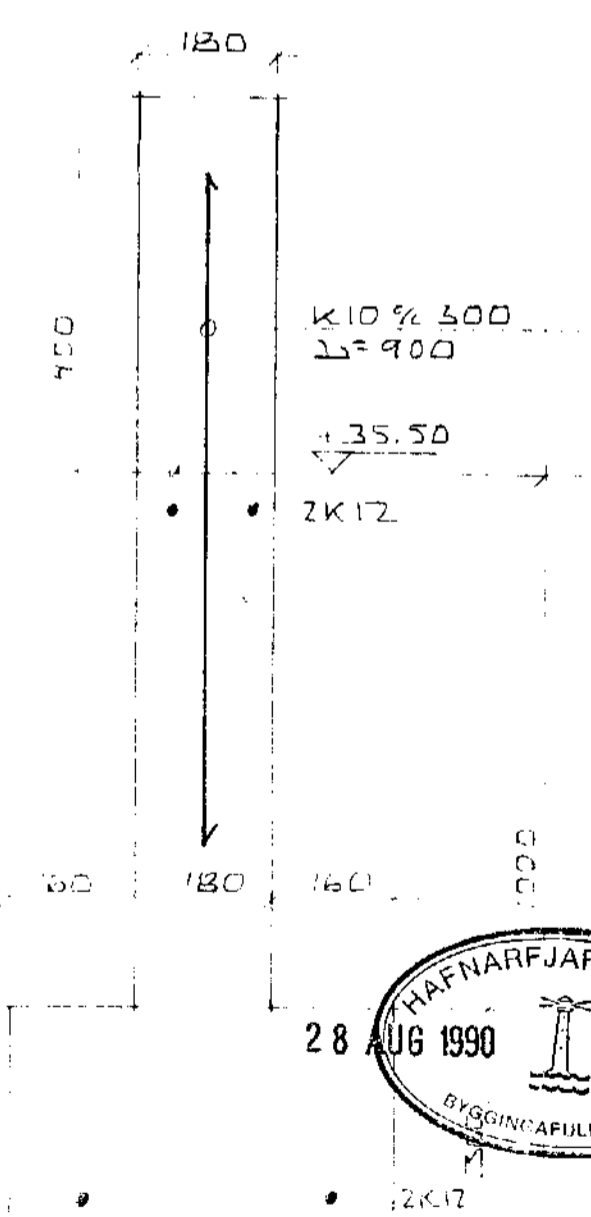

SNID I-I 1:10

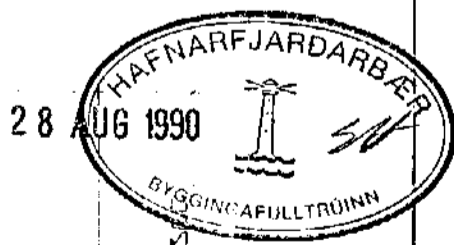

HÁHOLT 50G7, HAFNARFJÆRÐI.	DAÐS 17.08.90
SNID I UNDIRSTÖÐUR	HANNAI K.S.
MÆLIKVARÐI 1:10	TEKNAI K.S.
KRISTJAN STEFANSSON	9005 -01
REYKJAVÍKURVEG 63 HAFNARFJÆRÐI	9006 -03