
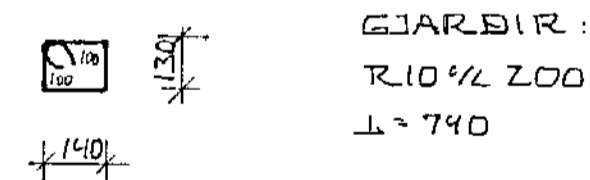
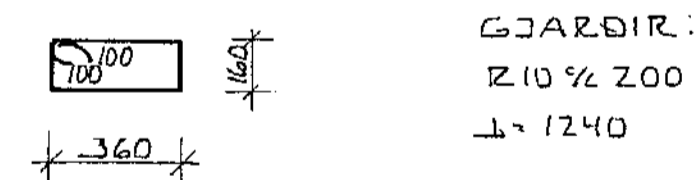
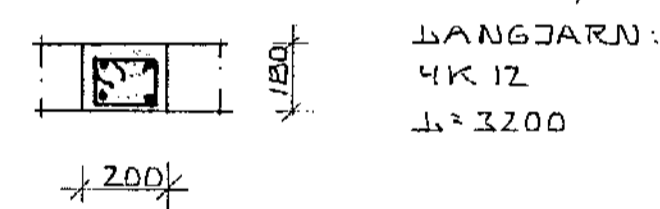
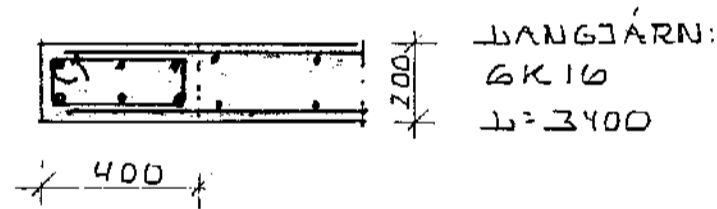







SNID A-A 1:20    SNID B-B 1:20    SNID C-C 1:20    SNID D-D 1:20    SNID E-E 1:20

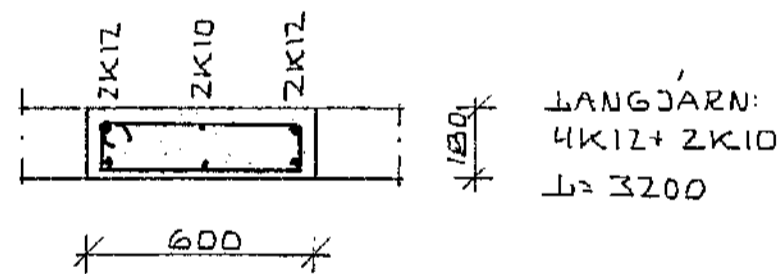

SNID I SÚLU S1 1:20

SNID I SÚLU S2 1:20


SNID I SÚLU S6 1:20

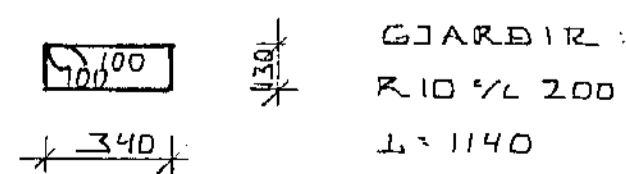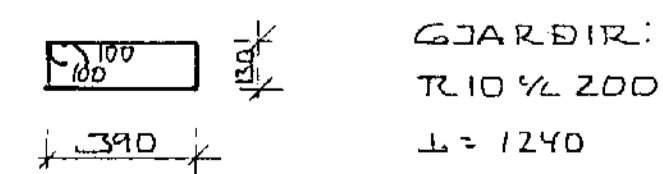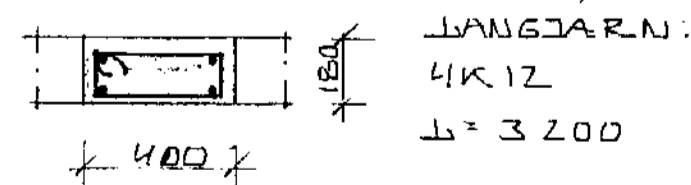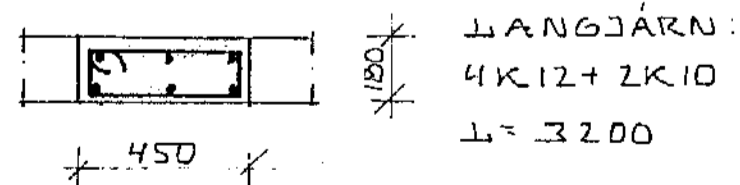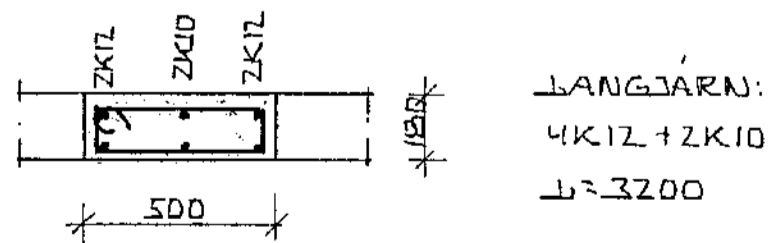

SNID I SÚLU S3 1:20

SNID I SÚLU S4 1:20

SNID I SÚLU S5 1:20

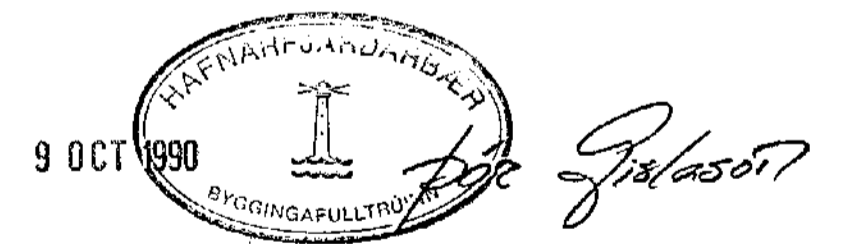

SKÝRINGAR SJÁ TEIKN. NR. -01

HÁHOLT 5067, HAFNARFIRÐI.	DAGS. 02-10-90
SNID I SÚLUR OG VEGGI KJALLARAHÆÐAR	HANNAÐ KS
MELIKVARÐI: 1:20	TEIKNAD KS
KRISTJAN STEFANSSON TEKNIFRÆÐINGUR F. T.F.I.	VEIK NR. FLOKKUR
KEYICAVIKURVEGI 6B, HAFNARFIRÐI. Sími 652100	9005 - 01
	TEIKN. NR.
	-05