




SNID A-A 1:10

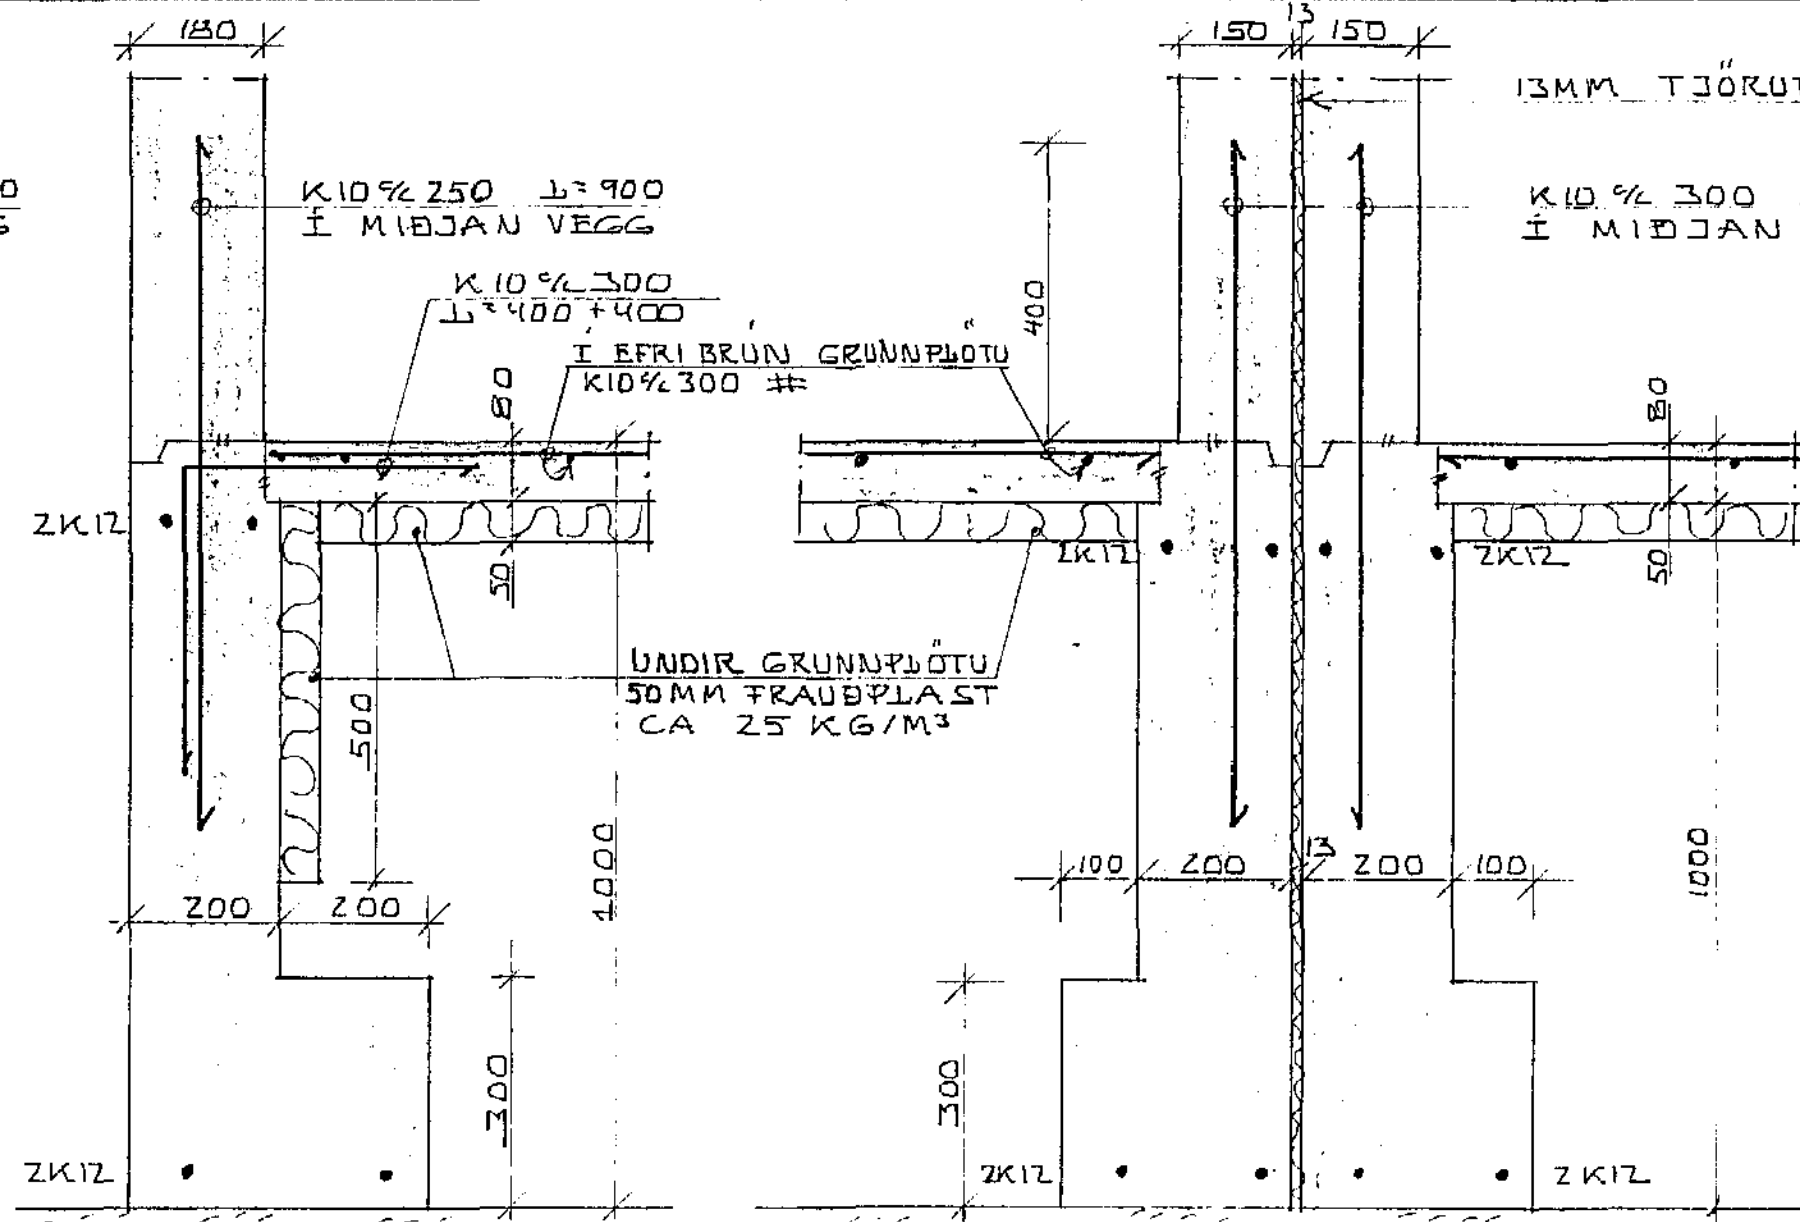


SNID B-B 1:10

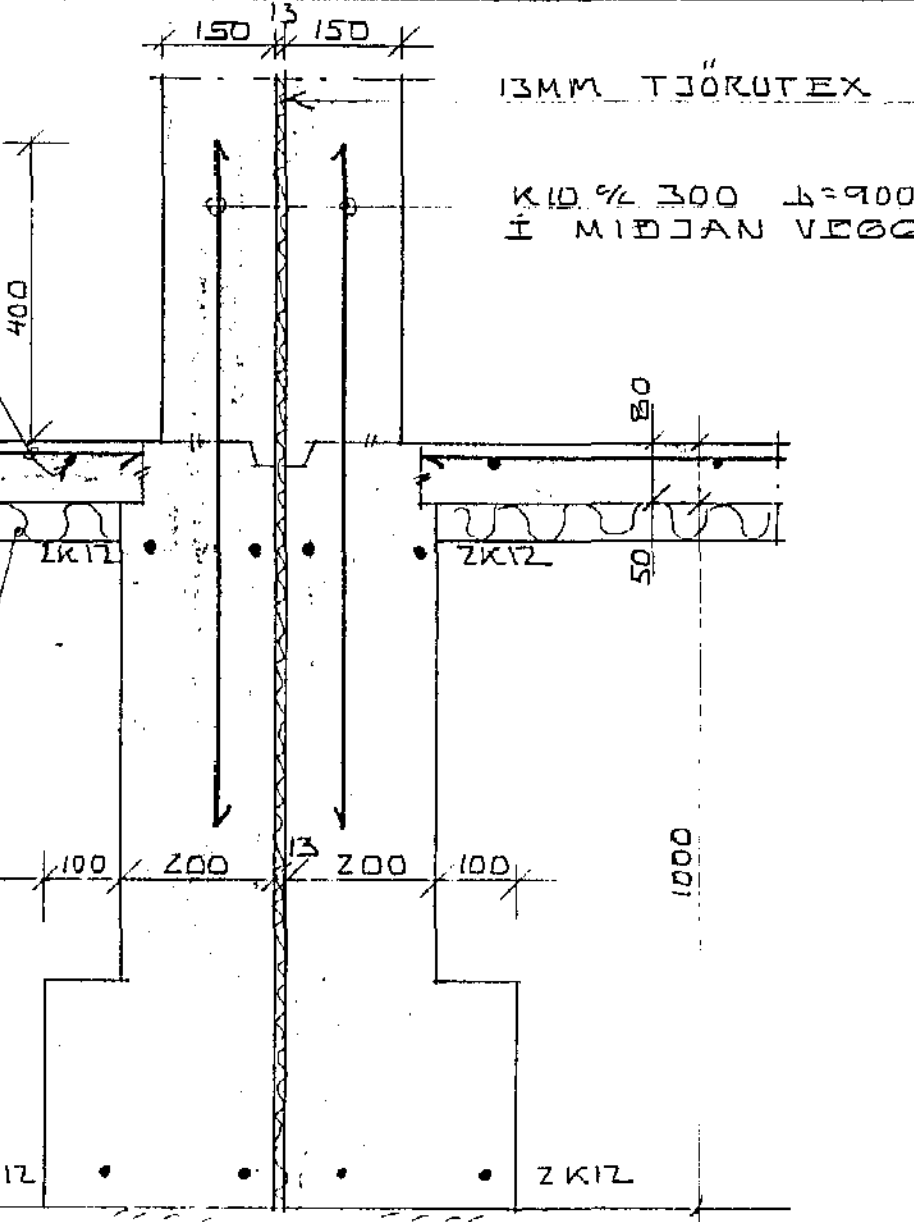


SNID C-C 1:10

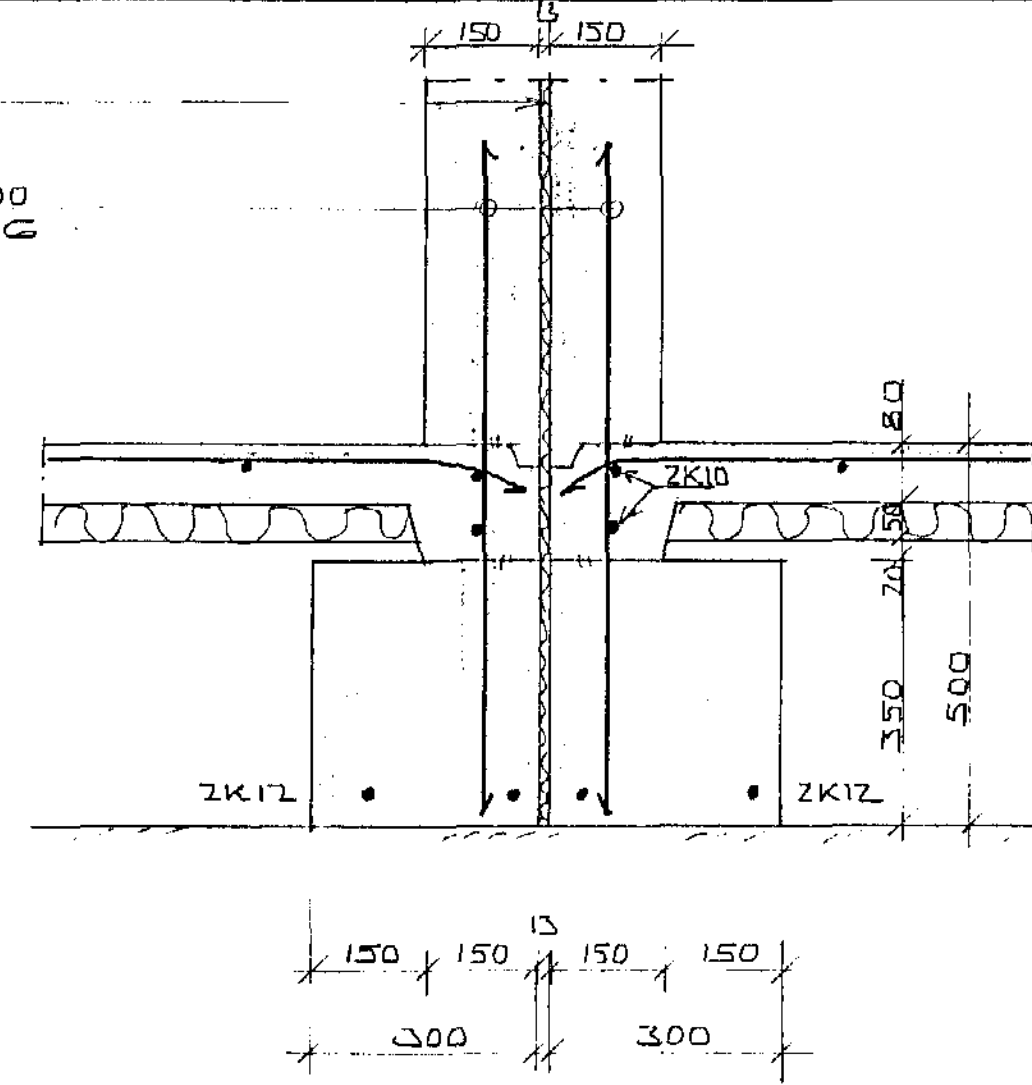


SNID D-D 1:10

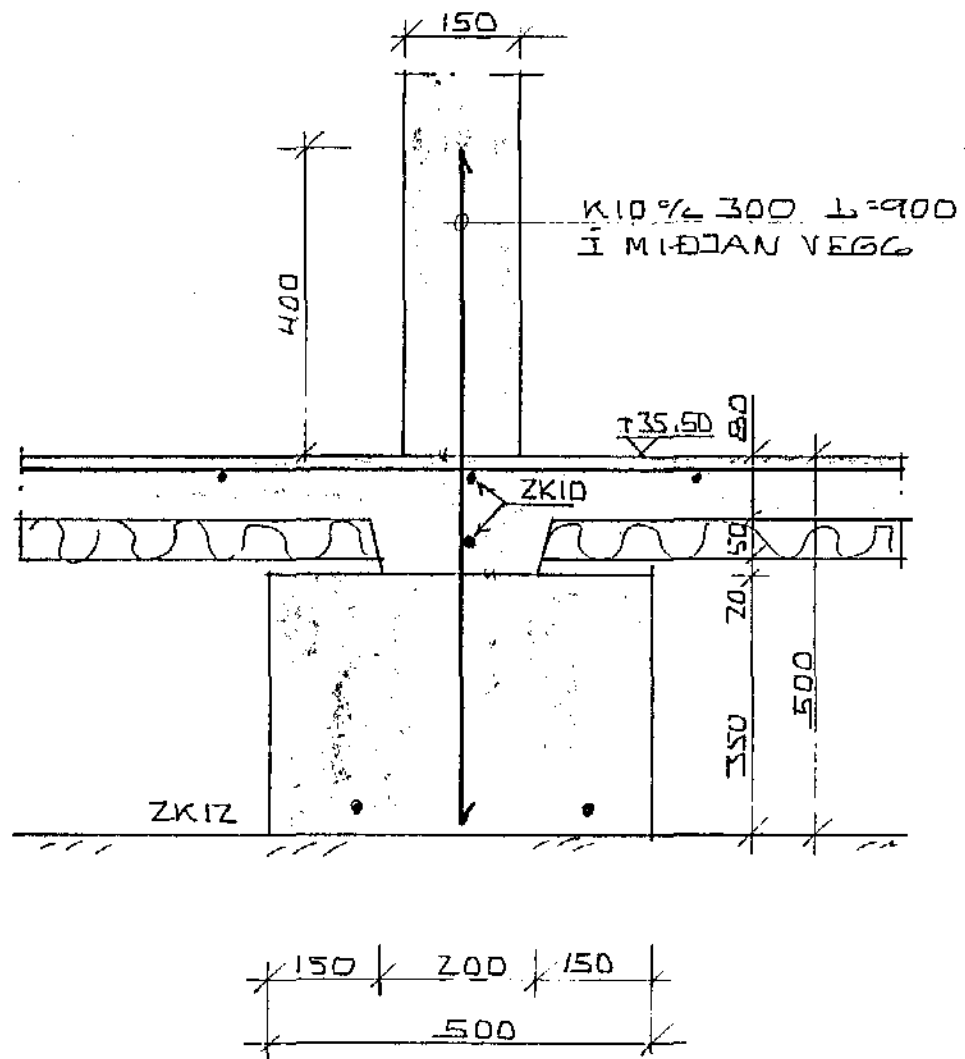


SNID E-E 1:10

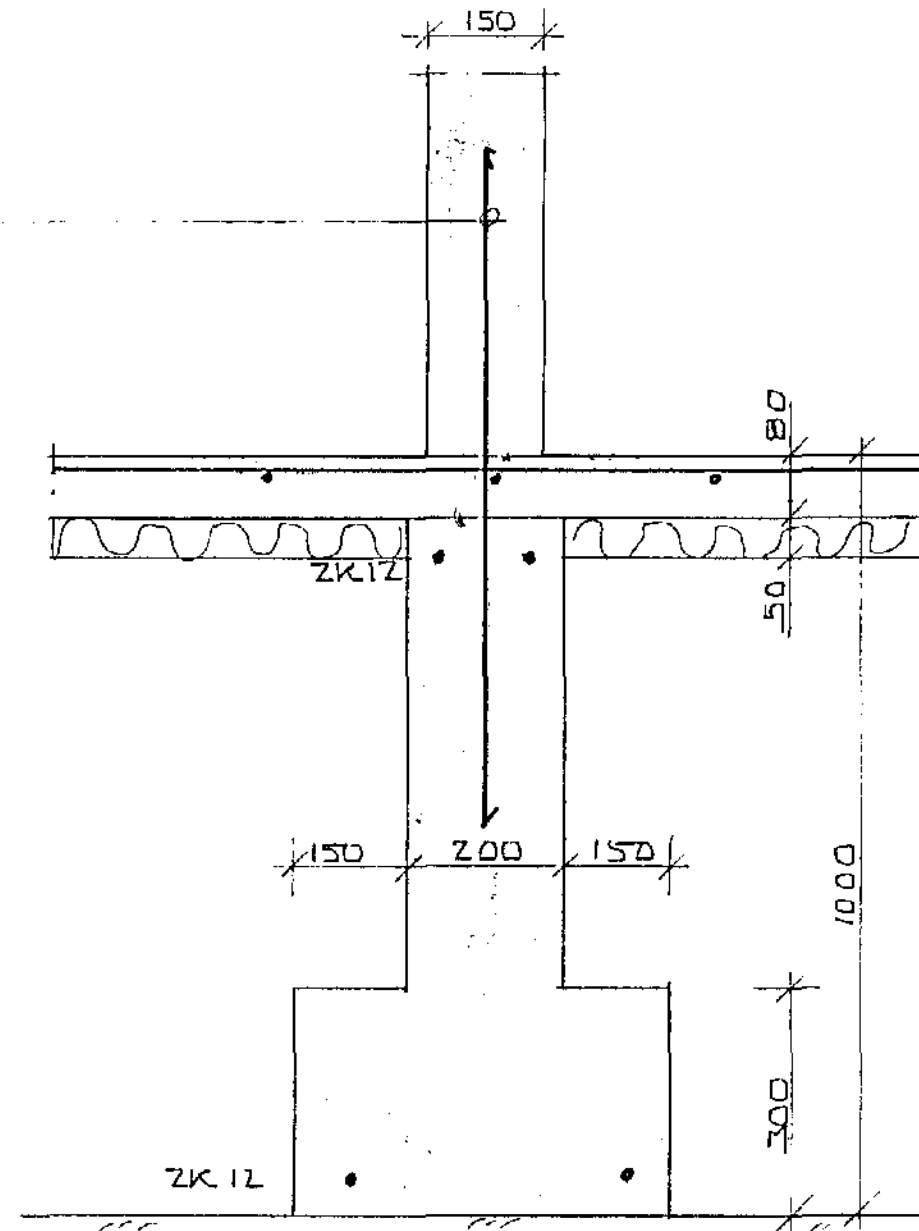


SNID F-F 1:10

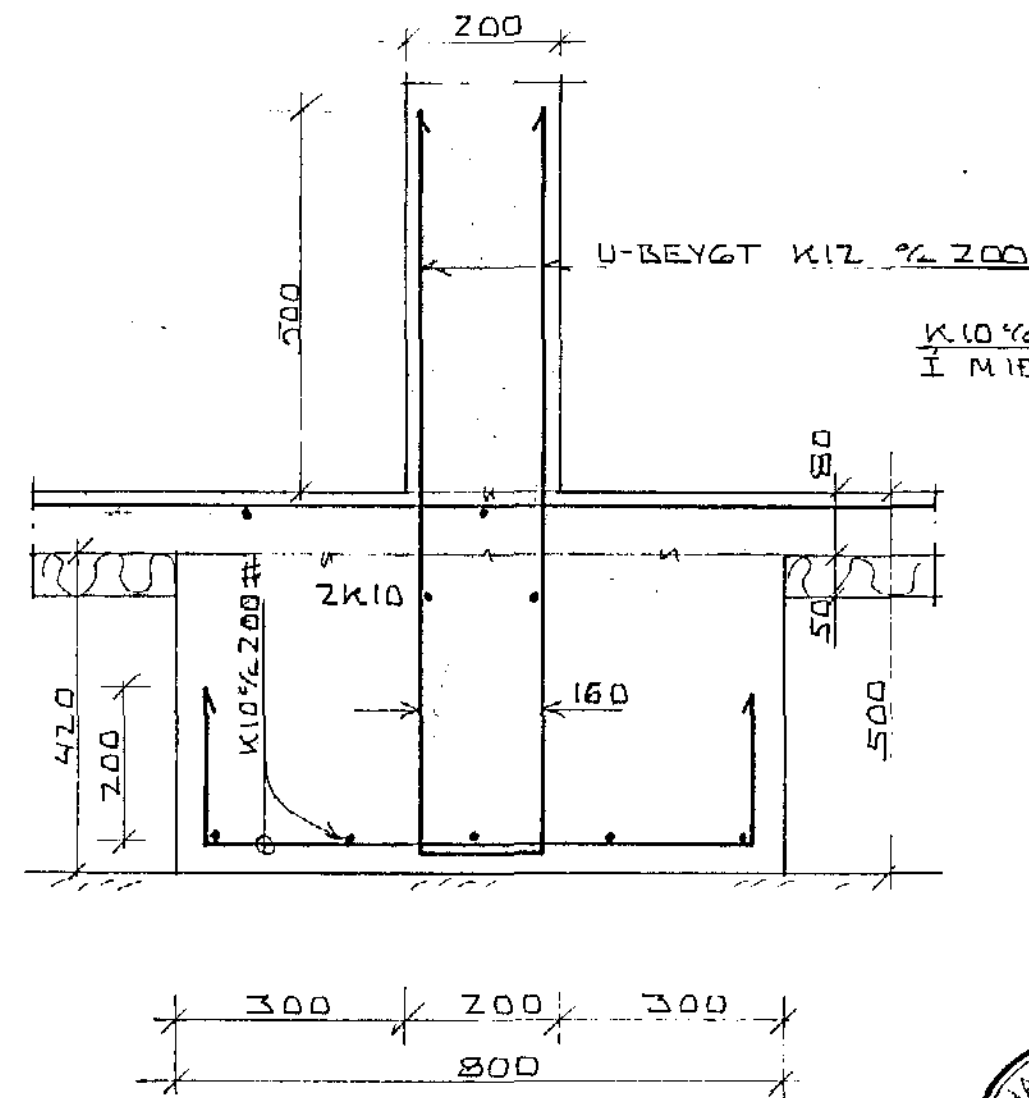

SNID G-G 1:10

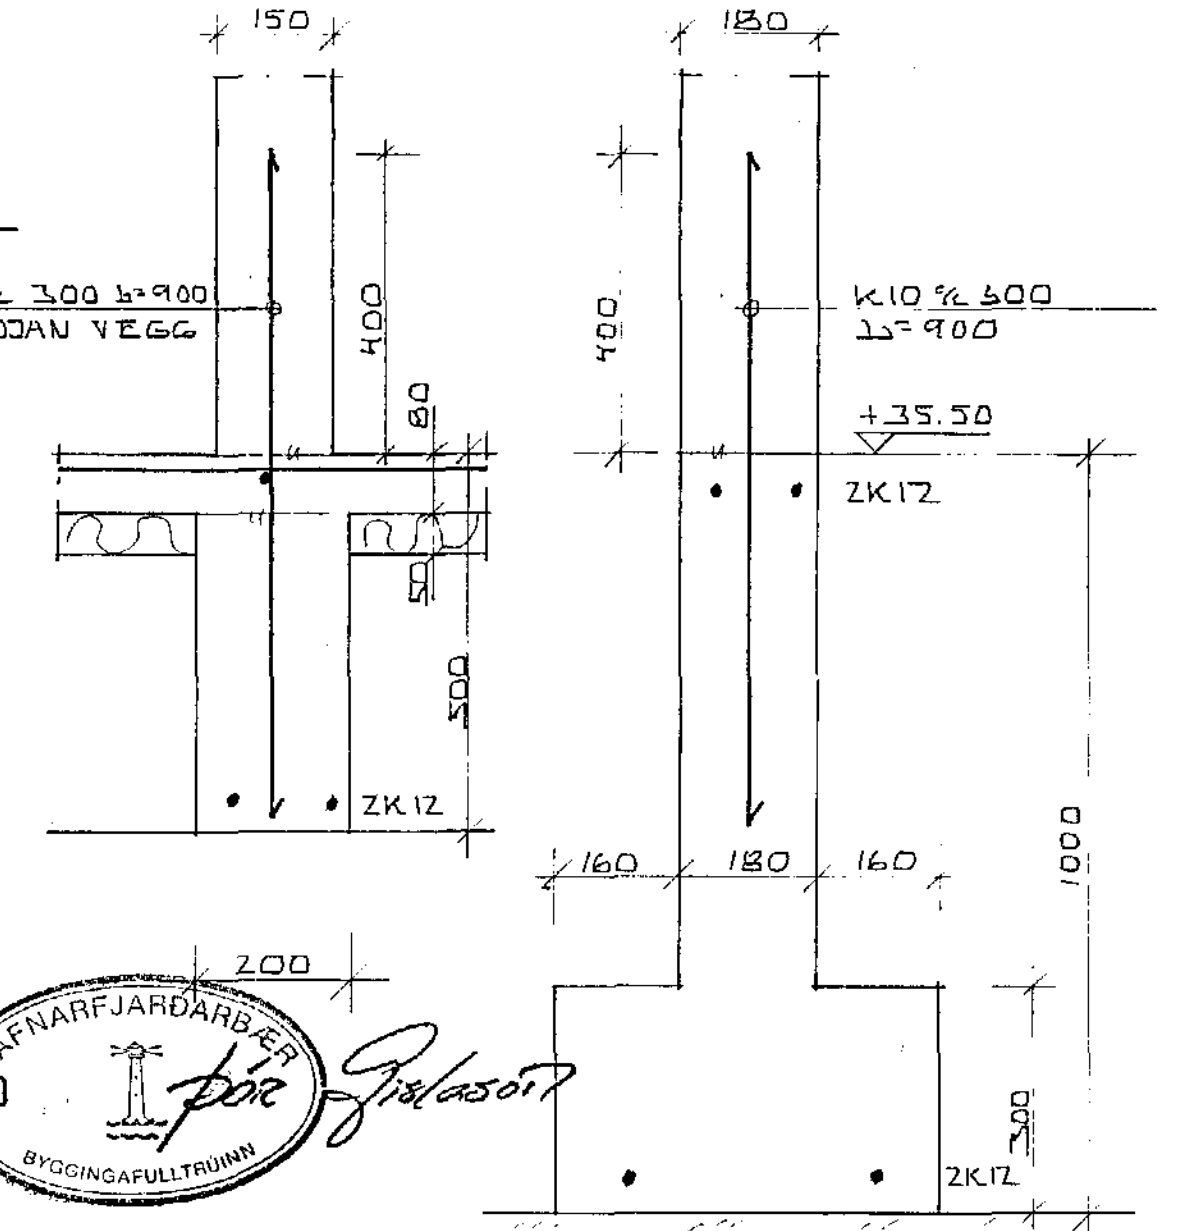

SNID H-H 1:10 SNID I-I 1:10

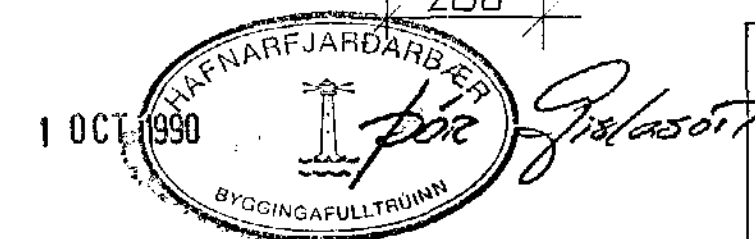

HÁHOLT 5067, HAFNARFJÖRÐI.	DAGS. 17-08-90
SNID I UNDIRSTÖÐUR	HANNAÐ KS
MÆLIKVARÐI: 1:10	TEIKNAD KS
KRISTJAN STEFANSSON TEIKNIPREINGUR F.T.F.I.	VERK NR. FLOKKUR
REYKJAVÖLURVEGI 68 HAFNARFJÖRÐI. Sími 652100	9005 -01
	TEIKN. NR.
	-03