

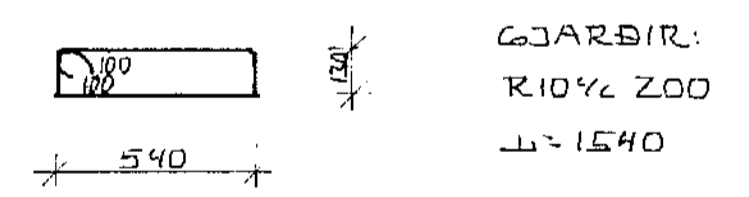




SNID A-A 1:20 SNID B-B 1:20 SNID C-C 1:20 SNID D-D 1:20 SNID E-E 1:20

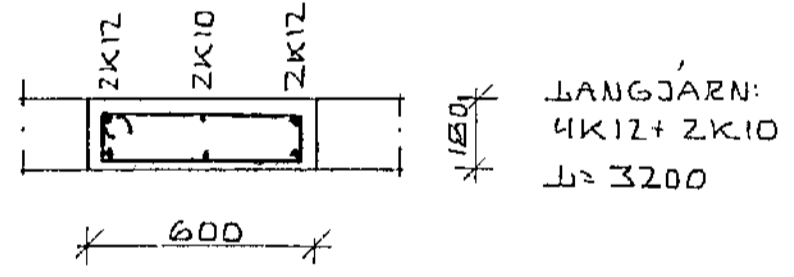



SNID I SÚLU S1 1:20

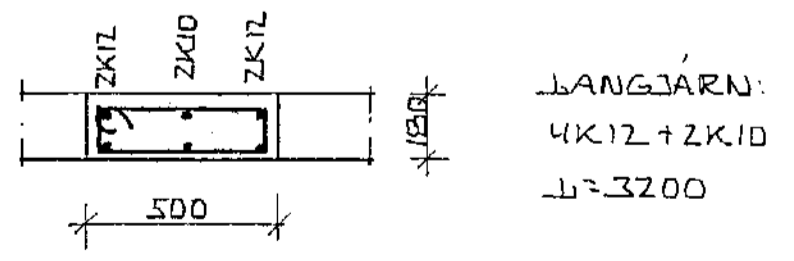



SNID I SÚLU S2 1:20

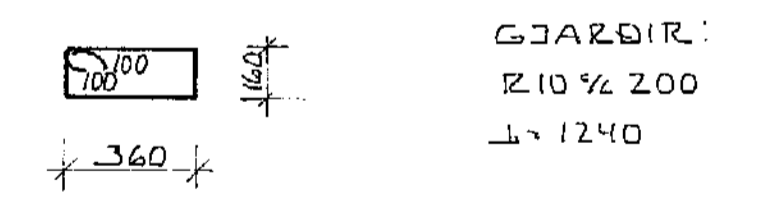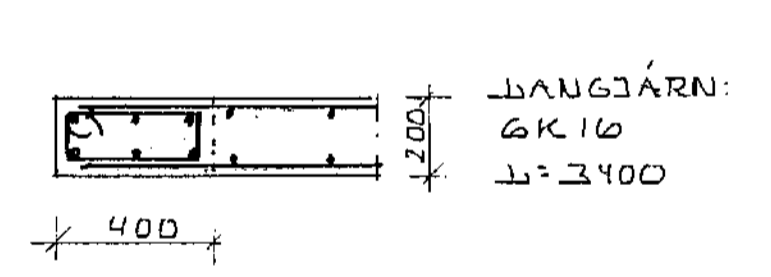



SNID I SÚLU S3 1:20

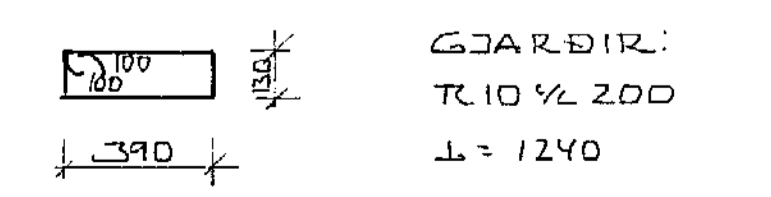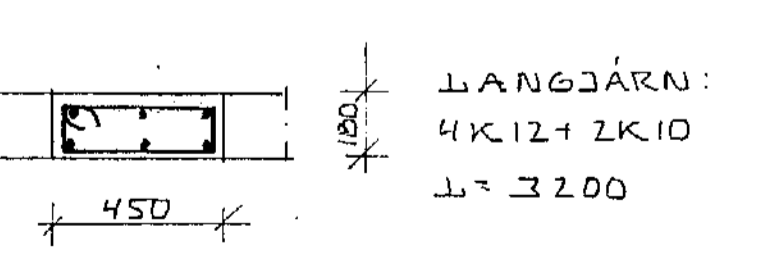


SNID I SÚLU S4 1:20

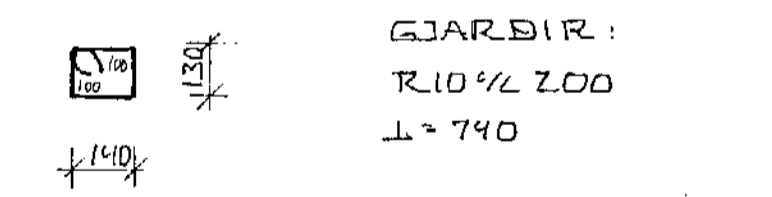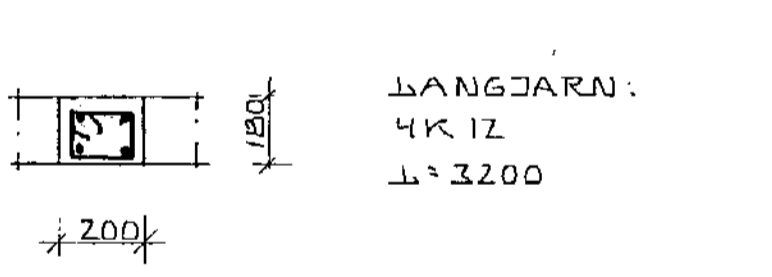

SNID I SÚLU S5 1:20

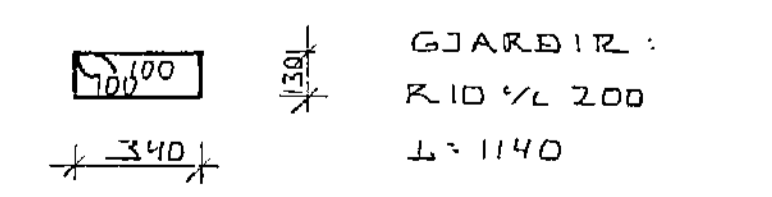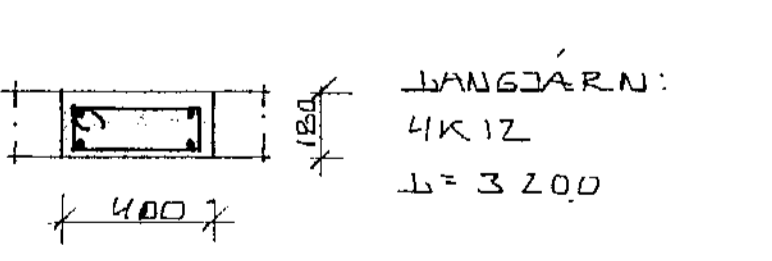

SNID I SÚLU S6 1:20

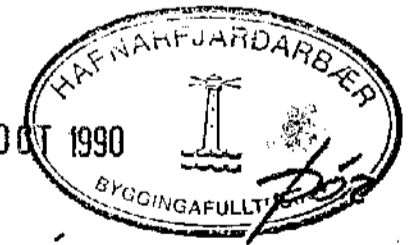12 OCT 1990

 SKIRINGAR SJÁ TEIKN. NR. -01

HÁHOLT 5067, HAFNARFIRÐI.	DAGS. 02-10-90
SNID I SÚLUR OG VEGGI KLAVARAHÆÐAR	HANNAÐ KS
MELIKVARÐI: 1:20	TEIKNÆÐ KS
KRISTJAN STEFANSSON TEKNIFRÆÐINGUR F.T.F.I.	VERK NR. FLOKKUR
KEVICIAVIKURVEGI 68, HAFNARFIRÐI. SÍMI 652100	9005 -01
	TEIKN. NR.
	-05