



EIÐFOLD GRIND YKKIRINN  
LAKI 11 KÍD \* 20  
LÖÐRETT KÍD \* 40

EIÐFOLD GRIND  
YKKIRINN  
LAKI 11 KÍD \* 20  
LÖÐRETT KÍD \* 40

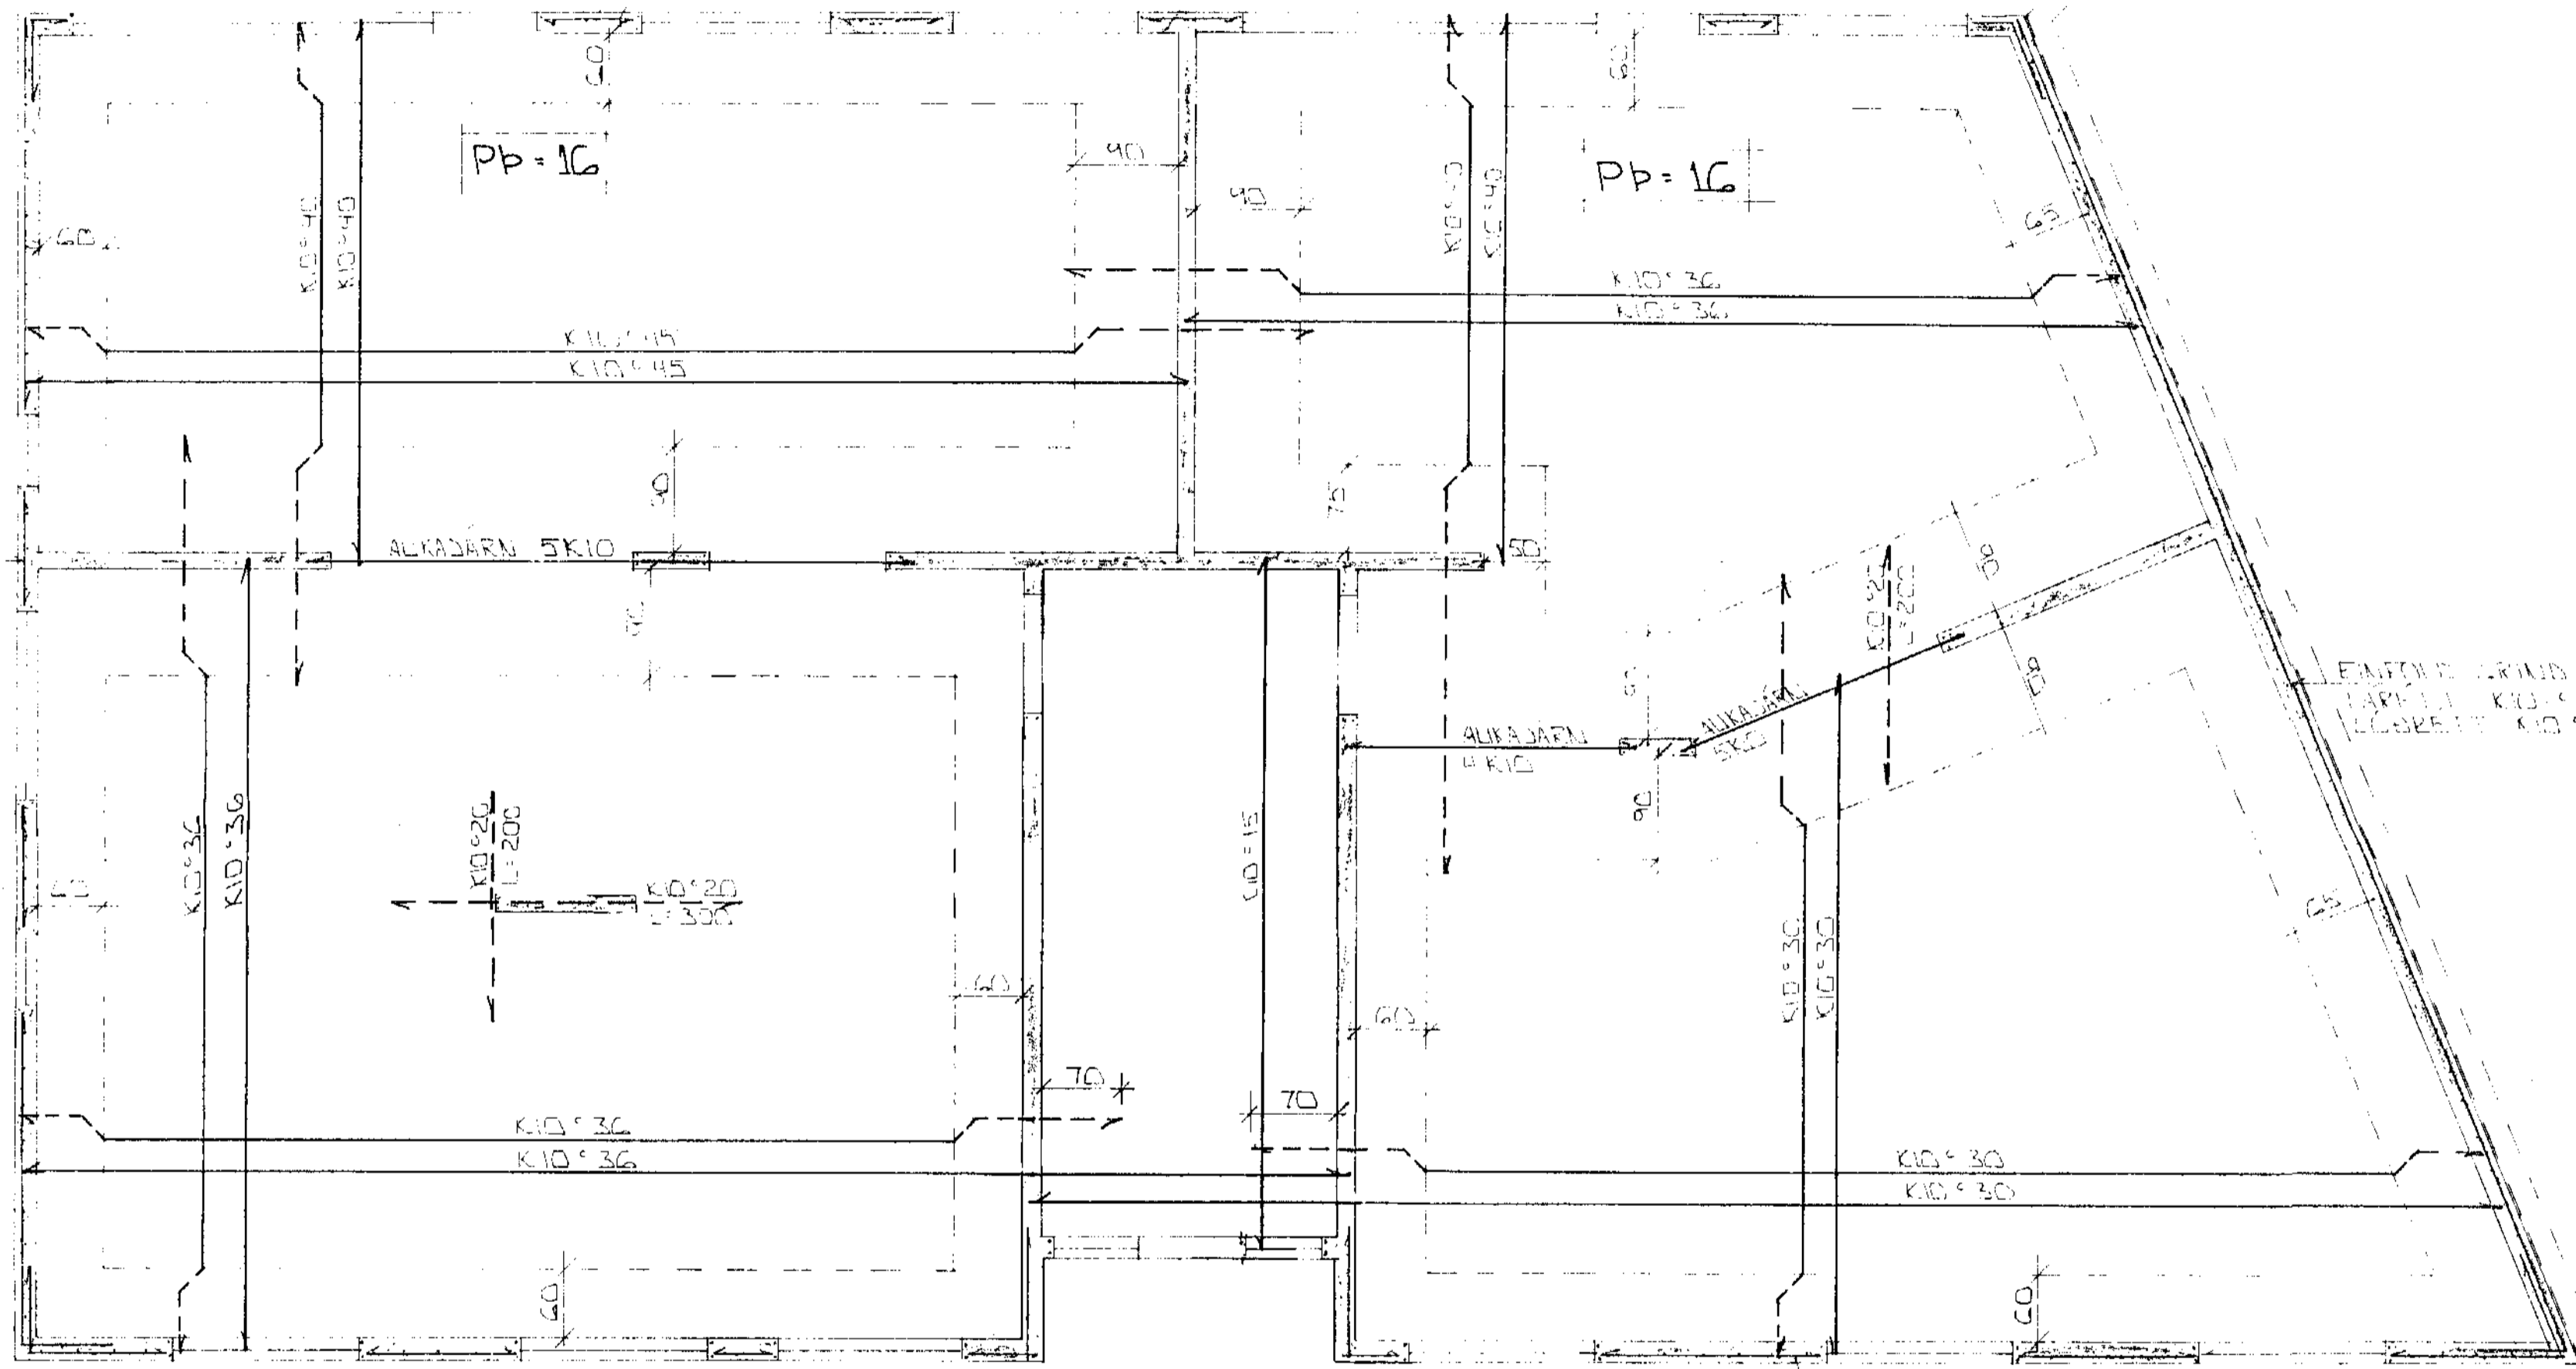

EIÐFOLD GRIND YTRIBEILU  
LAKI 11 KÍD \* 20  
LÖÐRETT KÍD \* 30

EIÐFOLD GRIND YTRIBEILU  
LAKI 11 KÍD \* 20  
LÖÐRETT KÍD \* 30

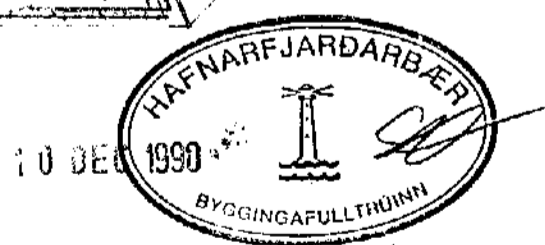

GRUNNMYND • 1 : 50

<p><b>STEYPA:</b>  <math>S &gt; 250</math>  <math>VS \leq 0.5</math>  <math>LOFT \geq 6\%</math>  <math>SEMENT \geq 300 \text{ KG/M}^3</math></p>
---

**SKÝRINCAR**  
 ALMENNAR SKÝRINCAR SÖA BL NR 1 01  
 SAÐD SÍA BL NR 1 08

BR NR	DAGS	EDLI BREVTINGAR	SIGN
			DAGS OKT '90
<p>HÁHOLT 9 HAFNARFIRÐI          BENDING VEIÐJA 3 HÆÐAR          BENDING PLOTU YFIR 3 HÆÐ          MALKV. 1 : 50</p>			<p>TEIKNAR 64          VERK NR 9047</p>
<p>SIGURÐUR ÞORLEIFSSON TEIKNARMAÐUR          STRANDGÖTU 11 HAFNARFJ. SÍMI 54751/4255</p>			<p>BLAD NR 1-07</p>