


EINFOLD GRIND  
YTRIRIFUL  
LARETT KID 20  
LOPKE TT KID 30

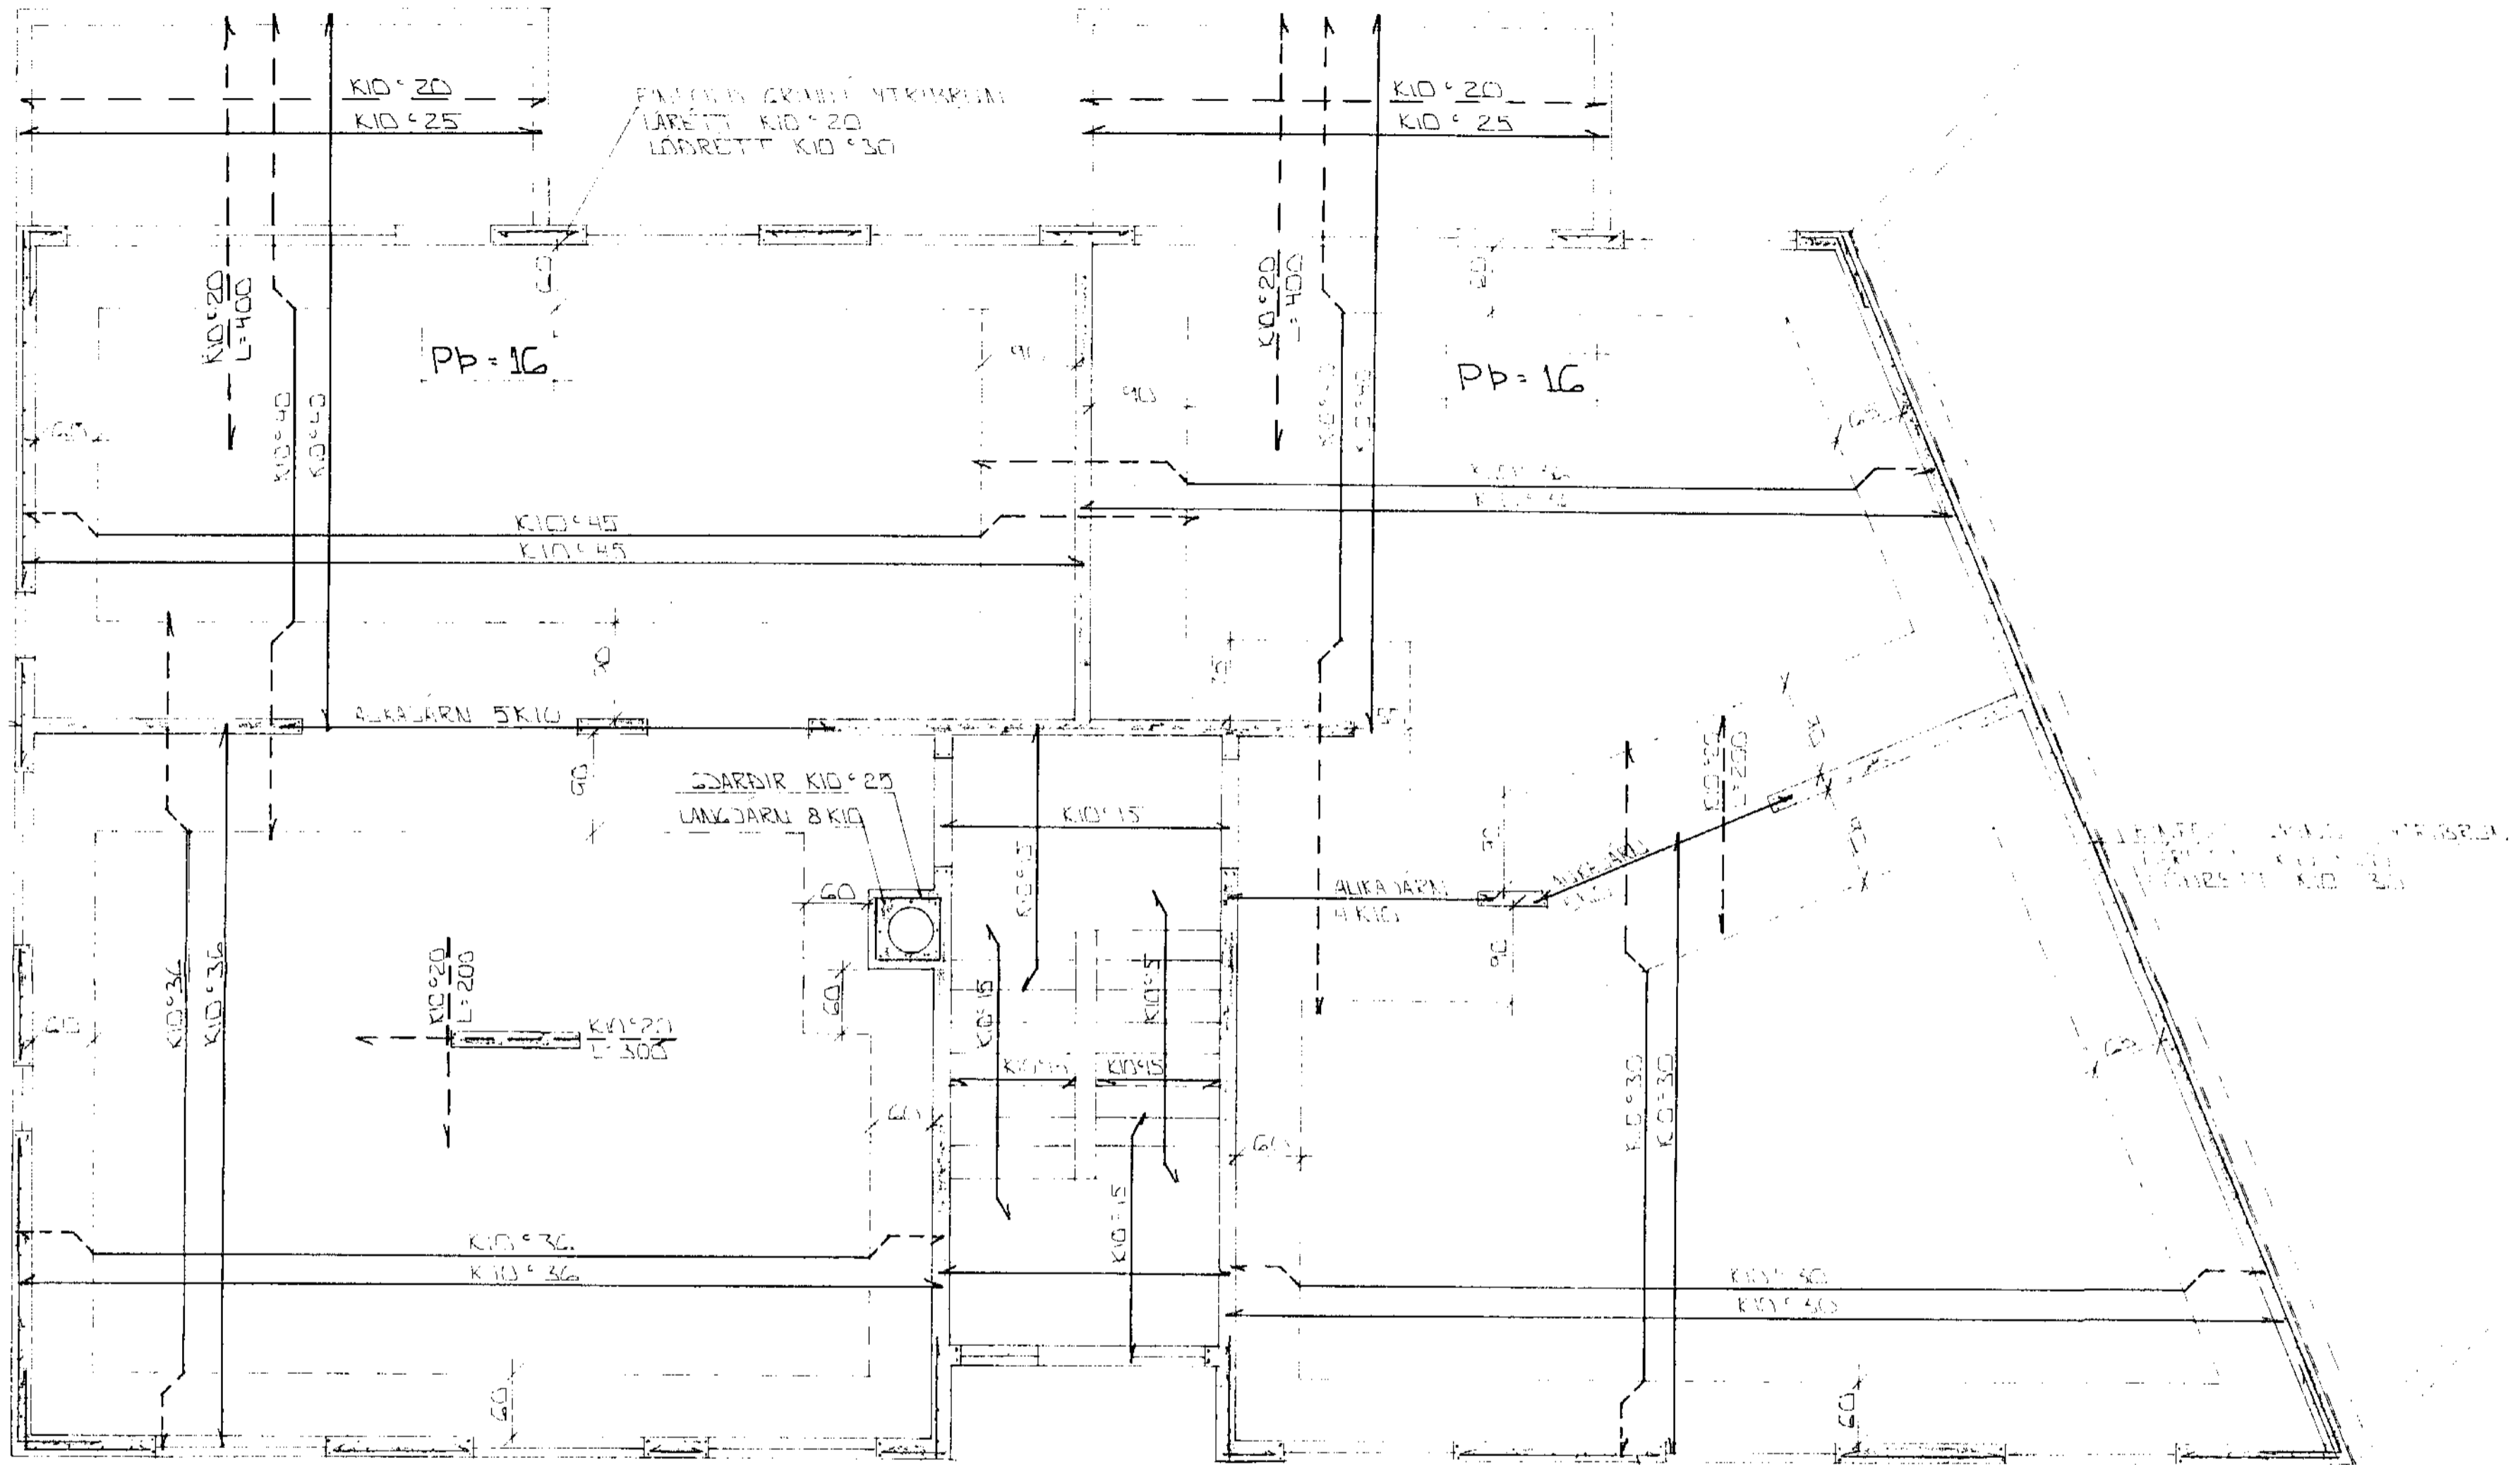

EINFOLD GRIND YTRIRIFUL  
LARETT KID 20  
LOPKE TT KID 30


EINFOLD GRIND YTRIRIFUL  
LARETT KID 20  
LOPKE TT KID 30

GRUNNMYND 1:50

<p><b>STEYPA:</b>  <math>S &gt; 250</math>  <math>VS \leq 0.5</math>  <math>LOFT \geq 6\%</math>  <math>SEMENT \geq 300 \text{ KG/M}^3</math></p>
---

**SKÝRINGAR**

ALMENNAR SKÝRINGAR SÁ BÚ NR 1-01  
SÁB SÁ BÚ NR 1-01B

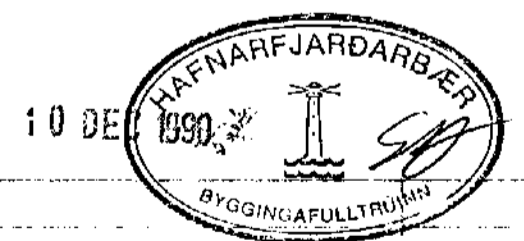

BR NR	DAGS	EDLI BREVINGAR	SIGN
<p>HÁHOLT 9 HAFNARFIRÐI          BENDING VEGGJA 2 HÆÐAR          BENDING PLOTU YFIR 2 HÆÐ</p>			<p>DAGS OKT '90          HANNA          TEKNAF. G          VERN NR 9047</p>
<p>MELKY 1:50          SIGURÐUR ÞORLEIFSSON TEKNAFREDINGUR F. 11</p>			<p>BLADNR 1-06</p>
<p>STRANDGÖTU 11 HAFNARFIRÐI SIM: 54751/3235</p>			