



SNID 7-7 • 1:20

SNID 8-8 • 1:20

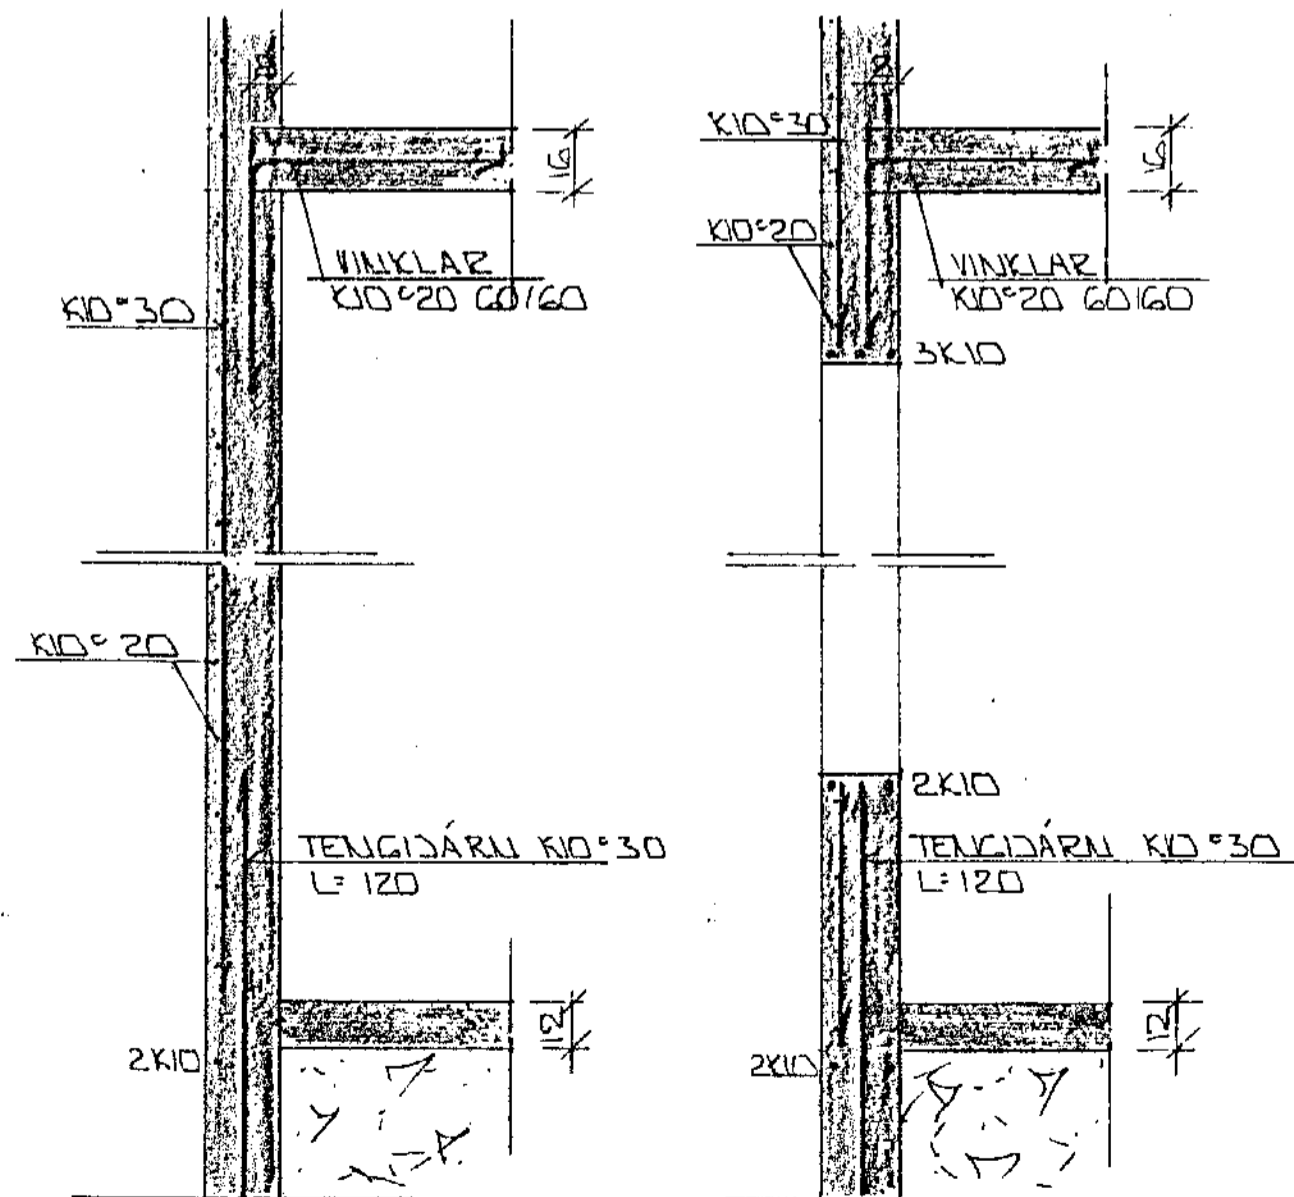


SNID X • 1:20

SNID Y • 1:20

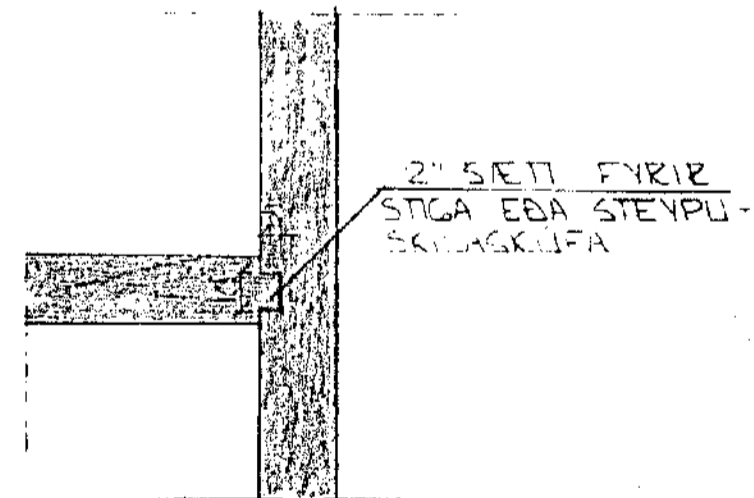

SNID 9 • 1:20

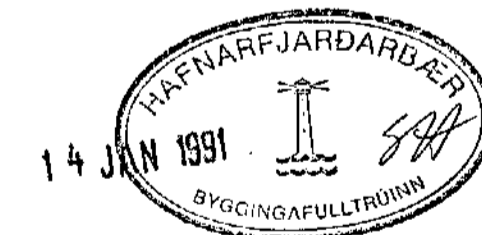

01	DES '90	BATT VED SUJÐUM	
BR.NR	DAGS	EÐLI BREVTINGAR	SIGN.
HÁHOLT 9 HAFNARFIREÐI			DAGS NOV '90
BURÐARVIRKI - SNID			HANNAÐ 9.21
MELIKV. 1:20			TEIKNAD GH
SIGURÐUR ÞORLEIFSSON TEKNIFRÆÐINGUR P.T.F.I.			VERK NR 9047
STRANDGÖTU 11 HAFNARFIREÐI SÍMI 54751			BLAD NR. 1-08