



GRUNNMYND STIGA INNI
M 1:10

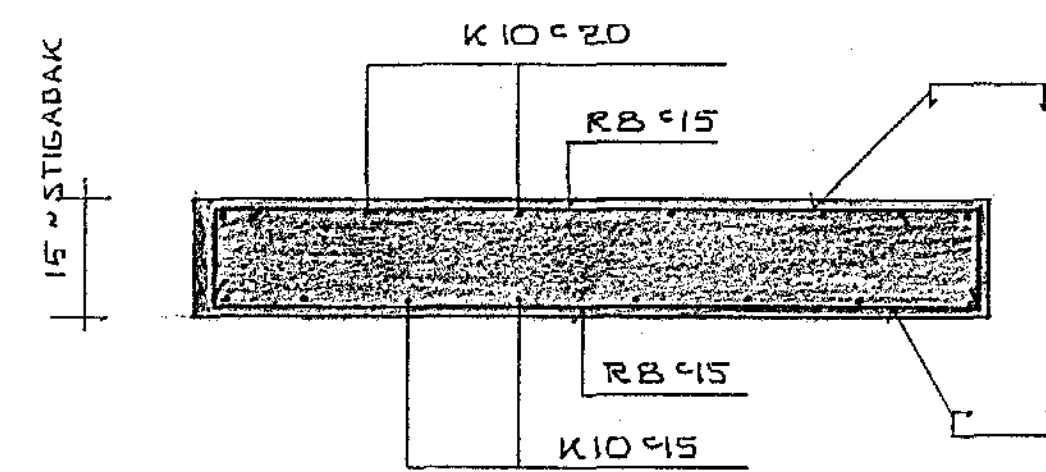

SNID A-A 1:10

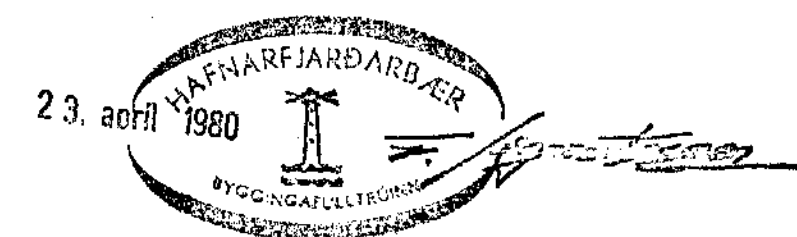

HÁIHVAMMUR II HAFNARFIRÐI
JÄRN I STIGA INNI

MÆLIKU. 1:10
SIGURÐUR ÞORLEIFSSON TEKNIFR. FTFI
HRAUNBRUN 17 HAFNARFIRÐI SIMI 52452

DAGS 3004.15
REIKN. Sigurður
TEIKN. *[Signature]*
VERKNR. 7908
BLAD NR. 06