
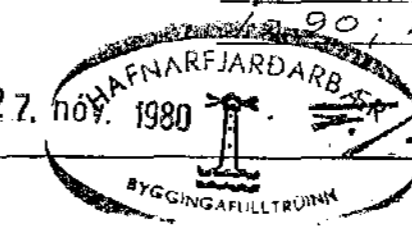
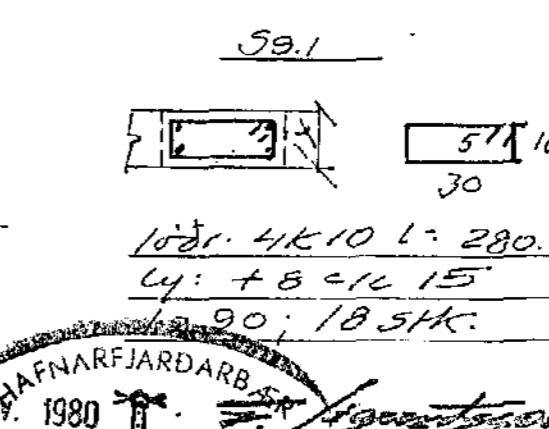
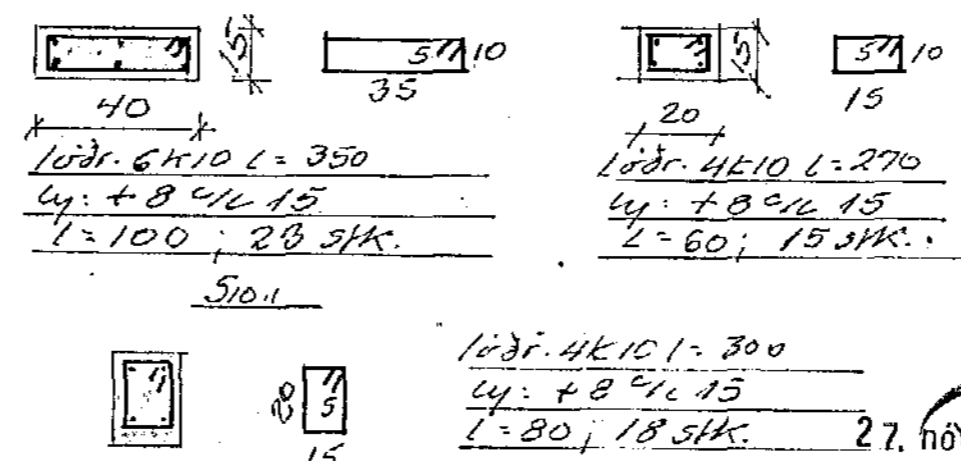
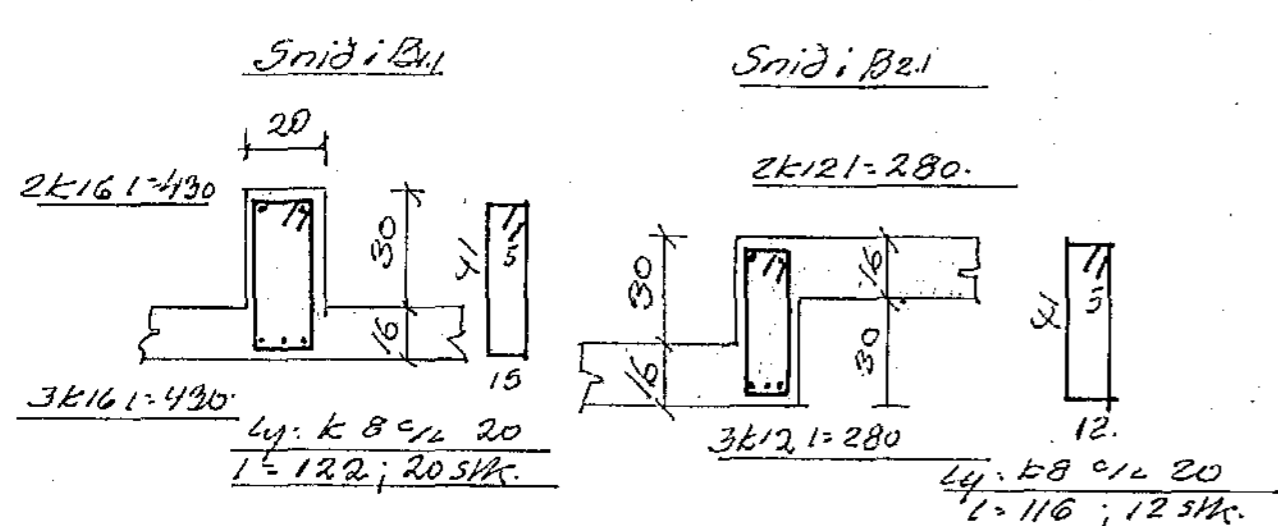
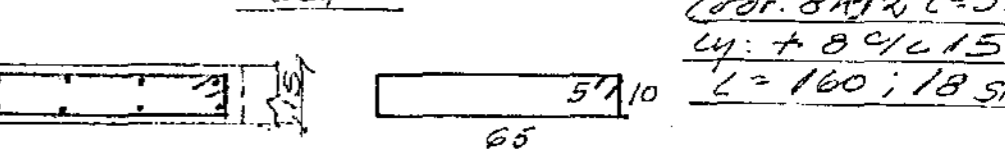
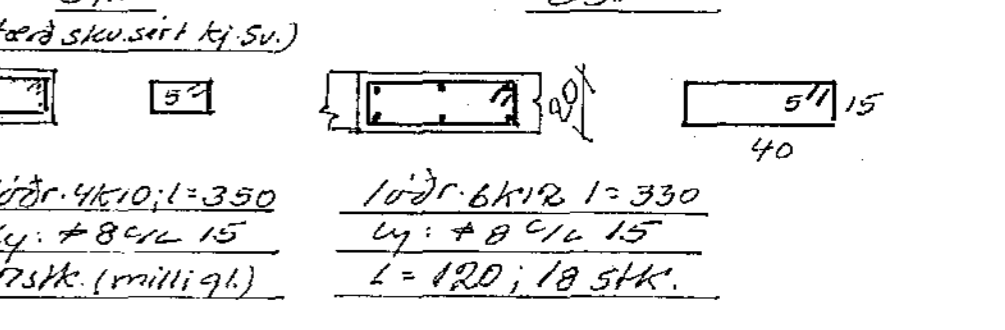
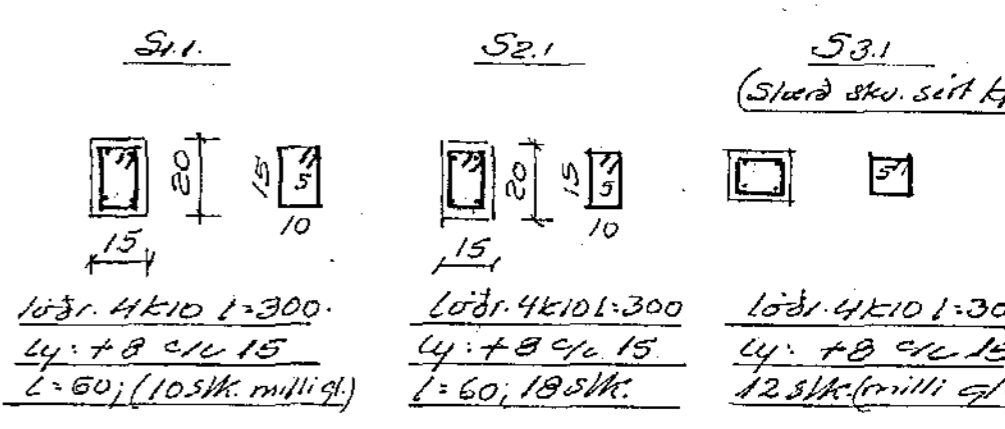
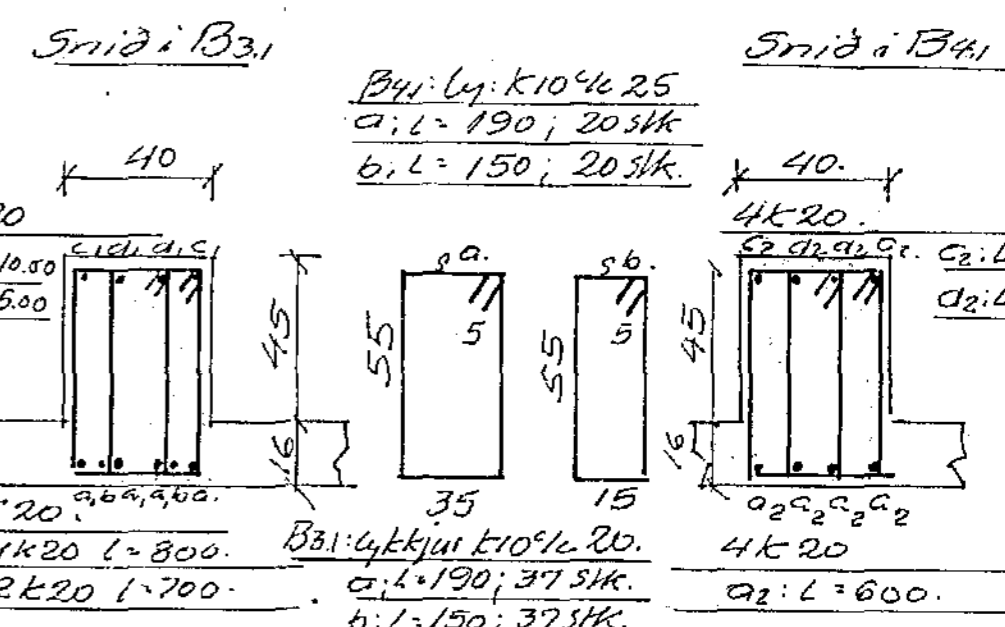
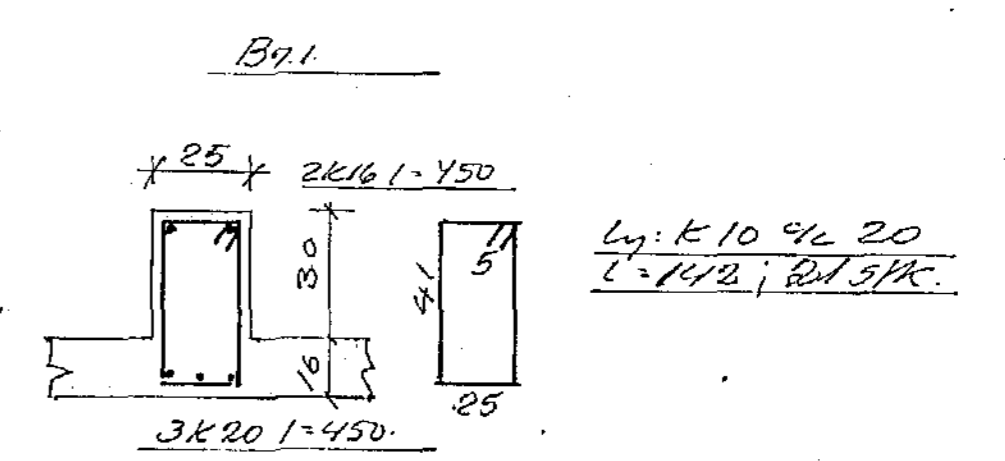
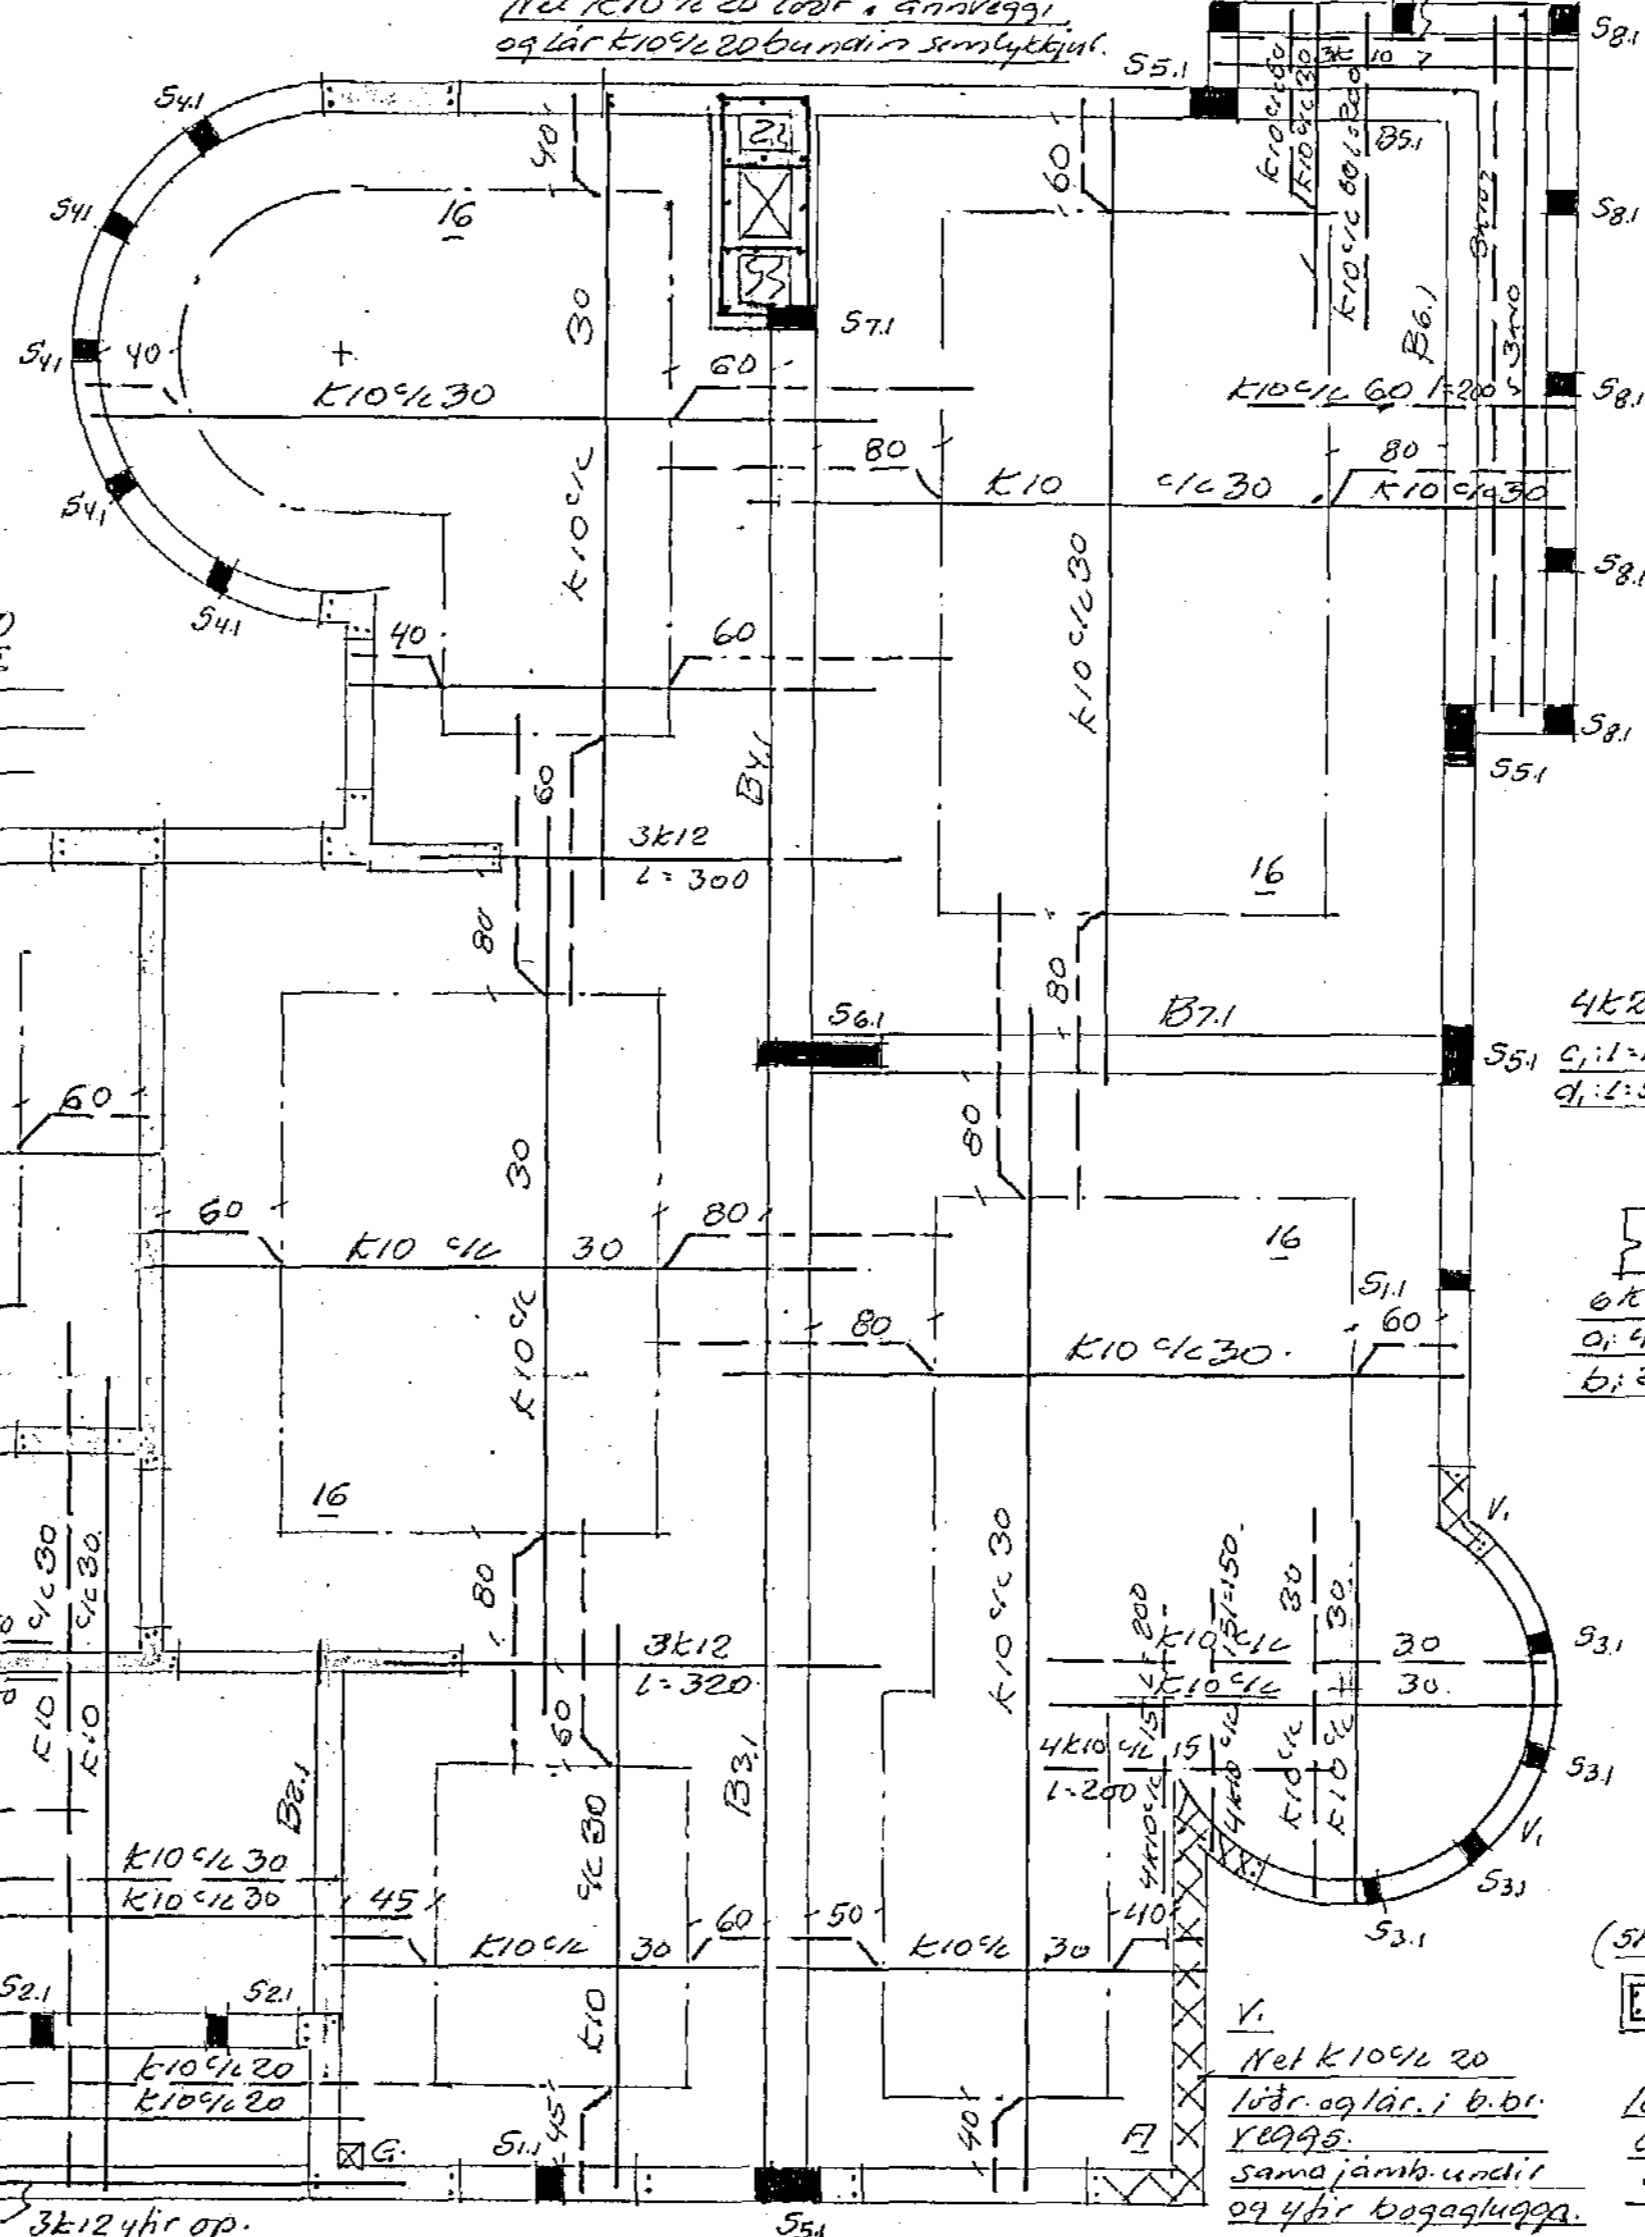


Snid i B5.1

Snid i B6.1

Stærð og gerð grims og  
reykops grims skv. sirt kj. Sv.  
Net k10 1/2 20 löðr i annveggi,  
og löðr k10 1/2 20 bundin samlyktul.

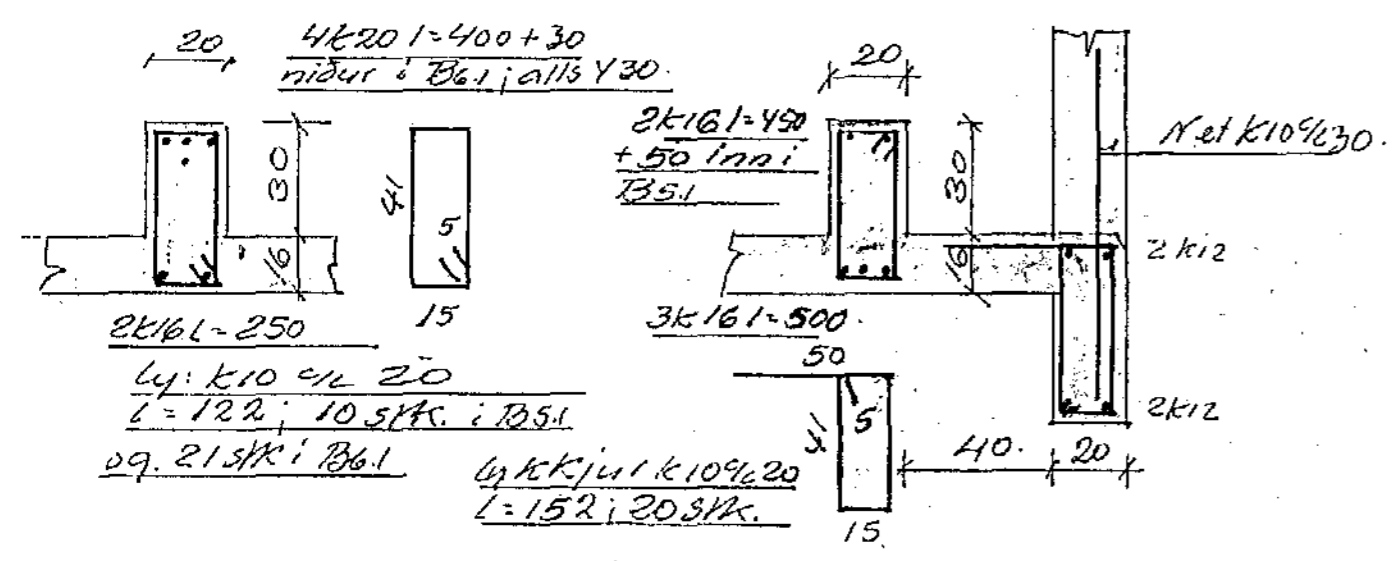

Benedikt B. Sigurðsson, rektor.	
Háikvammul nr 12; HF.	
M. 1:50	Jambent skýpa
D. sept. 80	Löfl yfir d. h. eð.
Nr. 3. 51.	Bni. B. Sigurðsson